



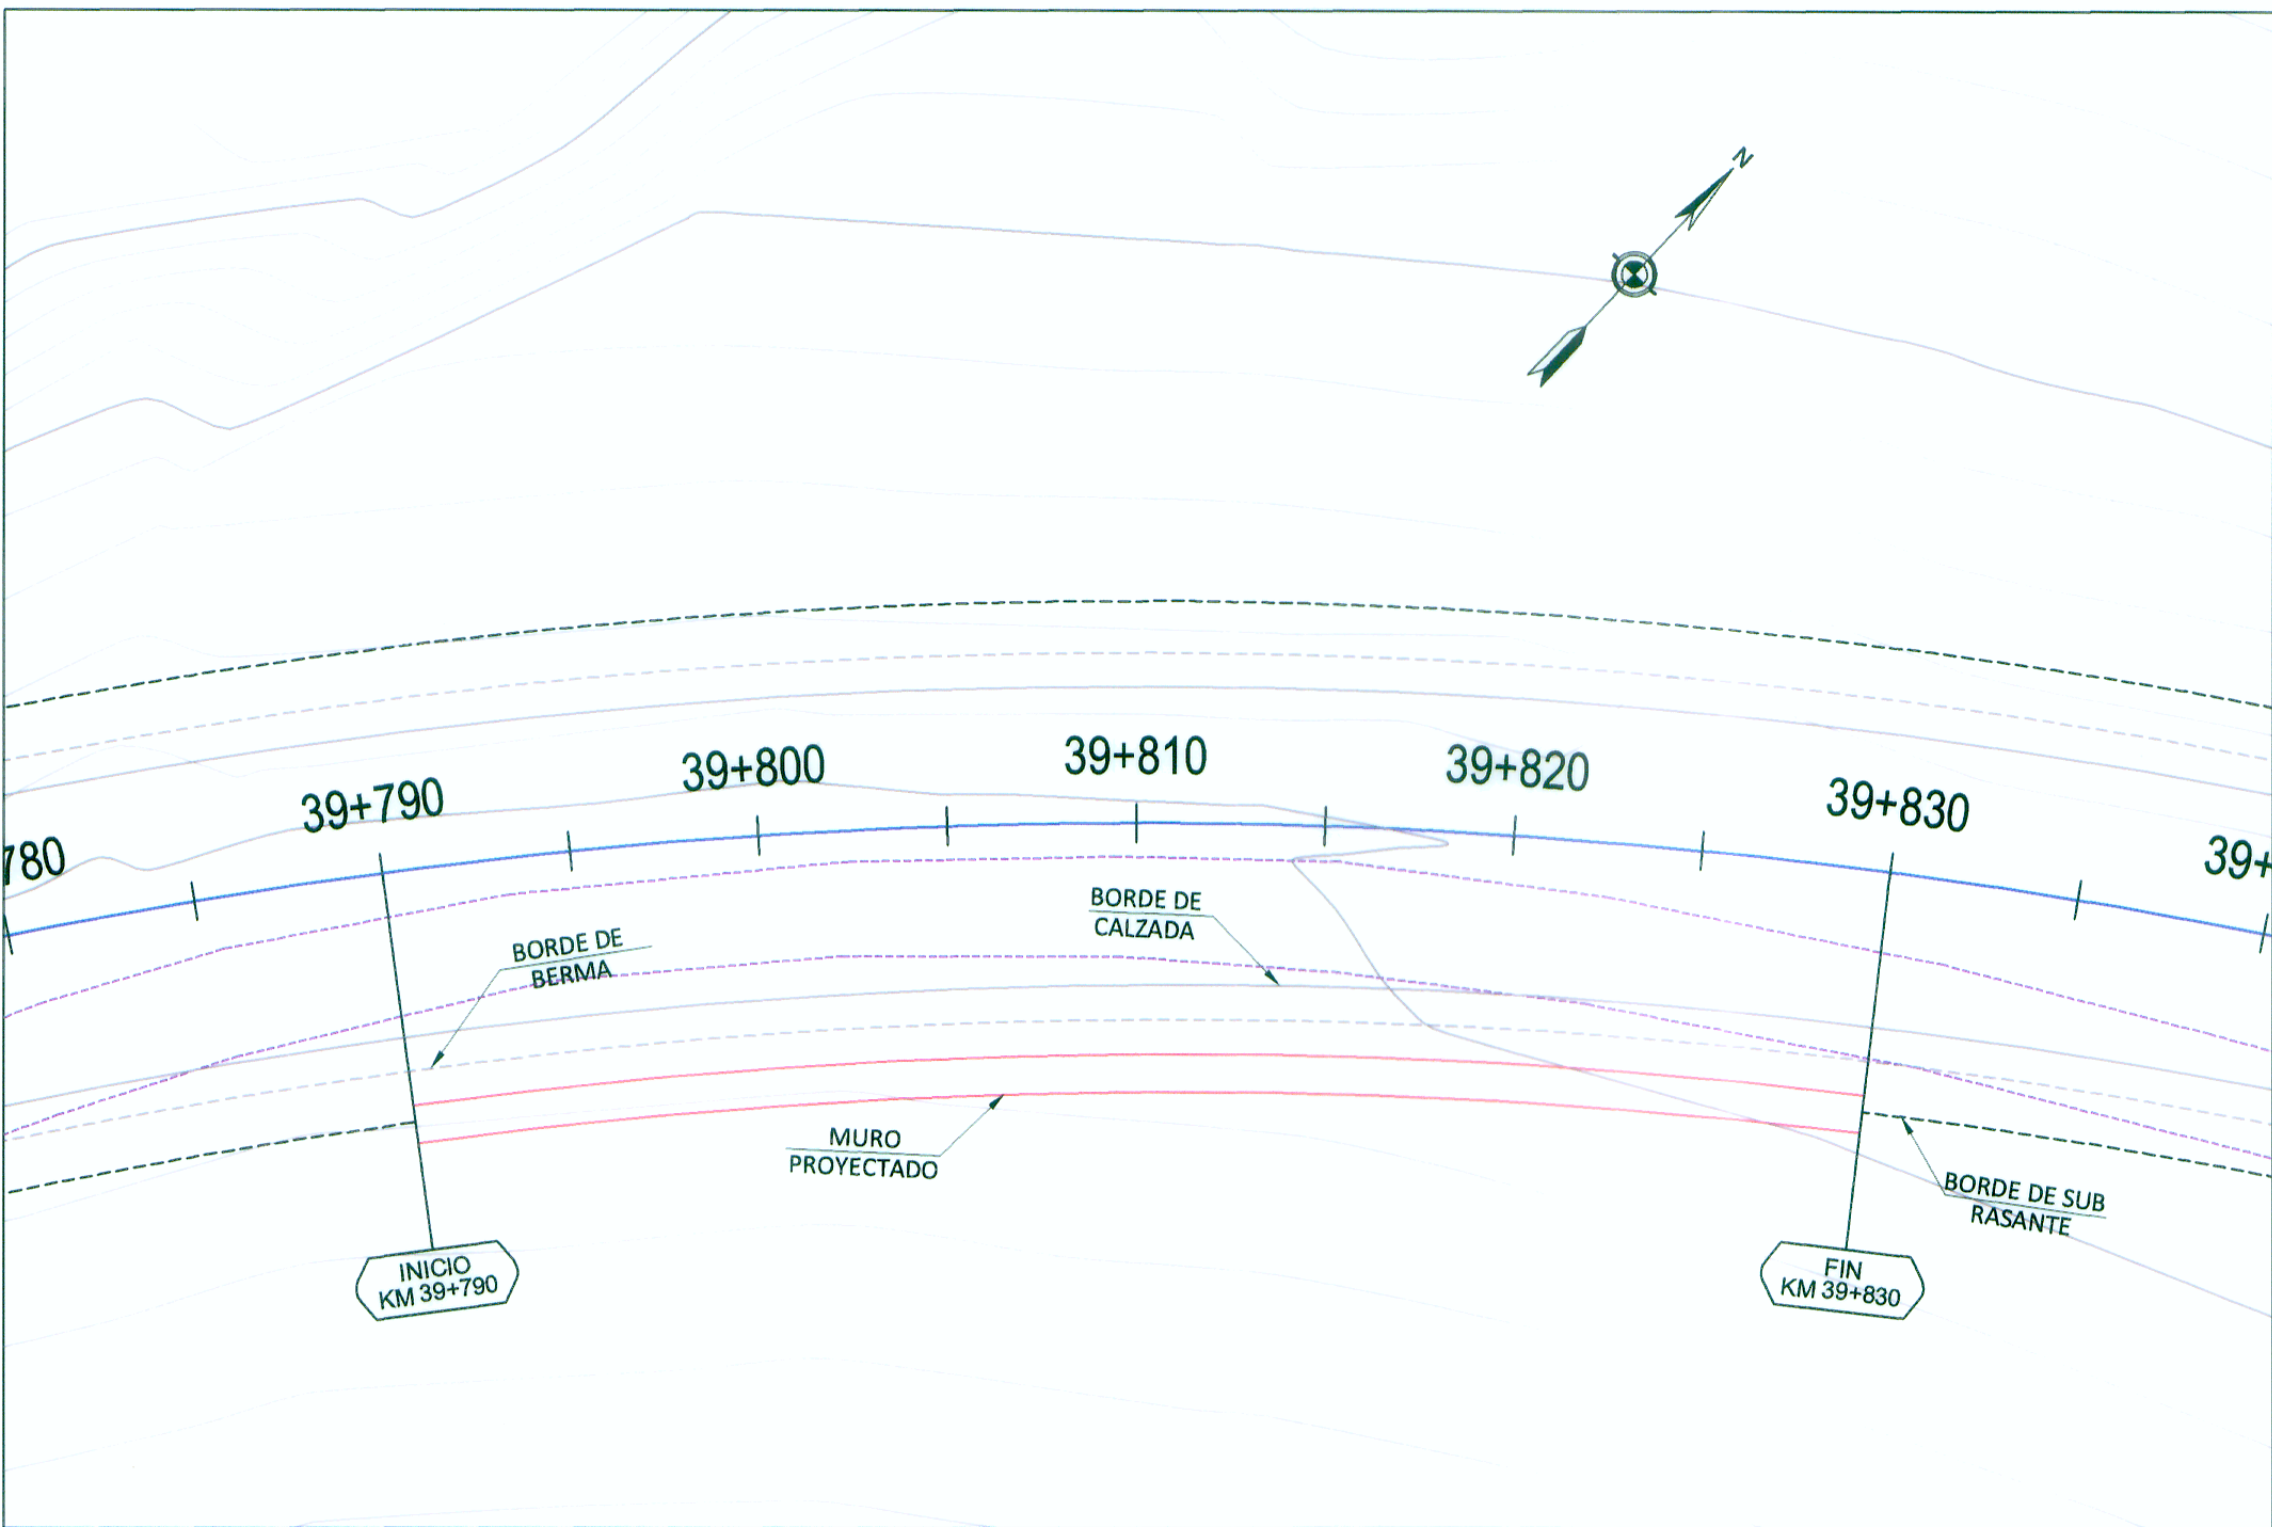


PLANTA

Muro 39+790 - 39+830

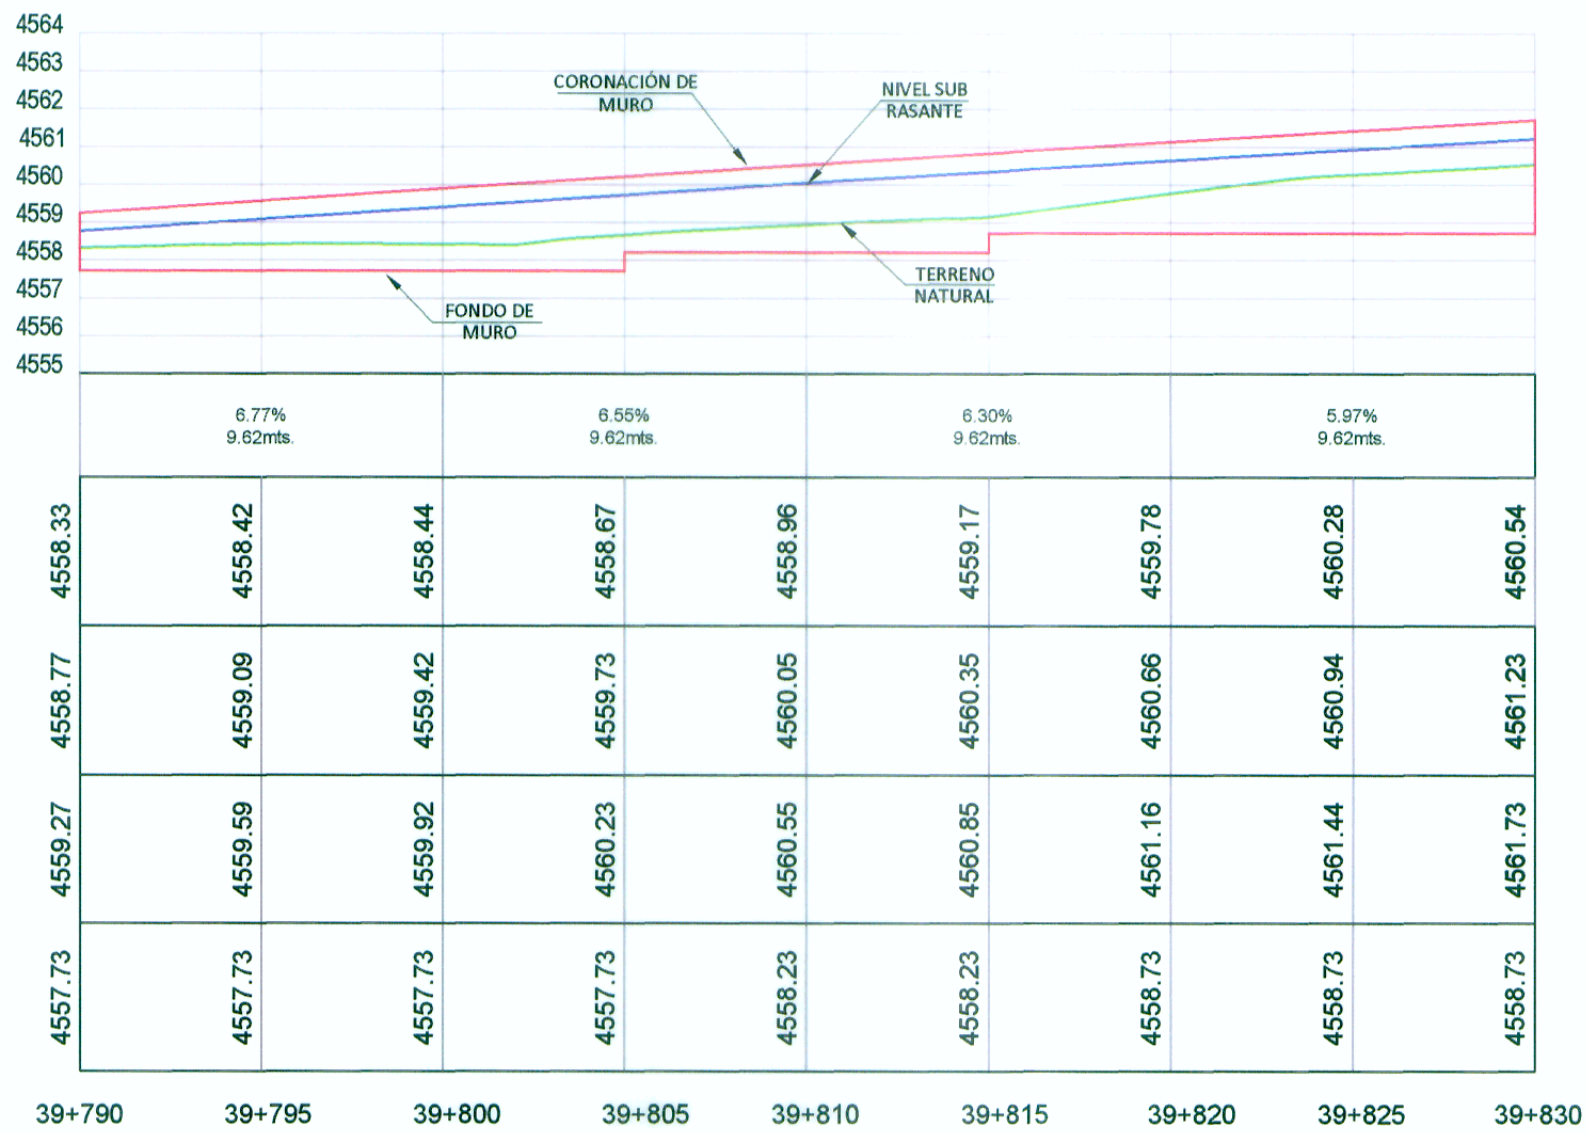

PENDIENTE	6.77% 9.62mbs	6.95% 9.62mbs	6.30% 9.62mbs	5.97% 9.62mbs
COTA TERRENO	4558.33	4558.42	4558.44	4558.67
COTA SUB RASANTE	4558.77	4559.09	4559.42	4559.73
COTA CORONACION	4559.27	4559.59	4559.92	4560.23
COTA CIMENTACION	4557.73	4557.73	4557.73	4558.23

PERFIL LONGITUDINAL

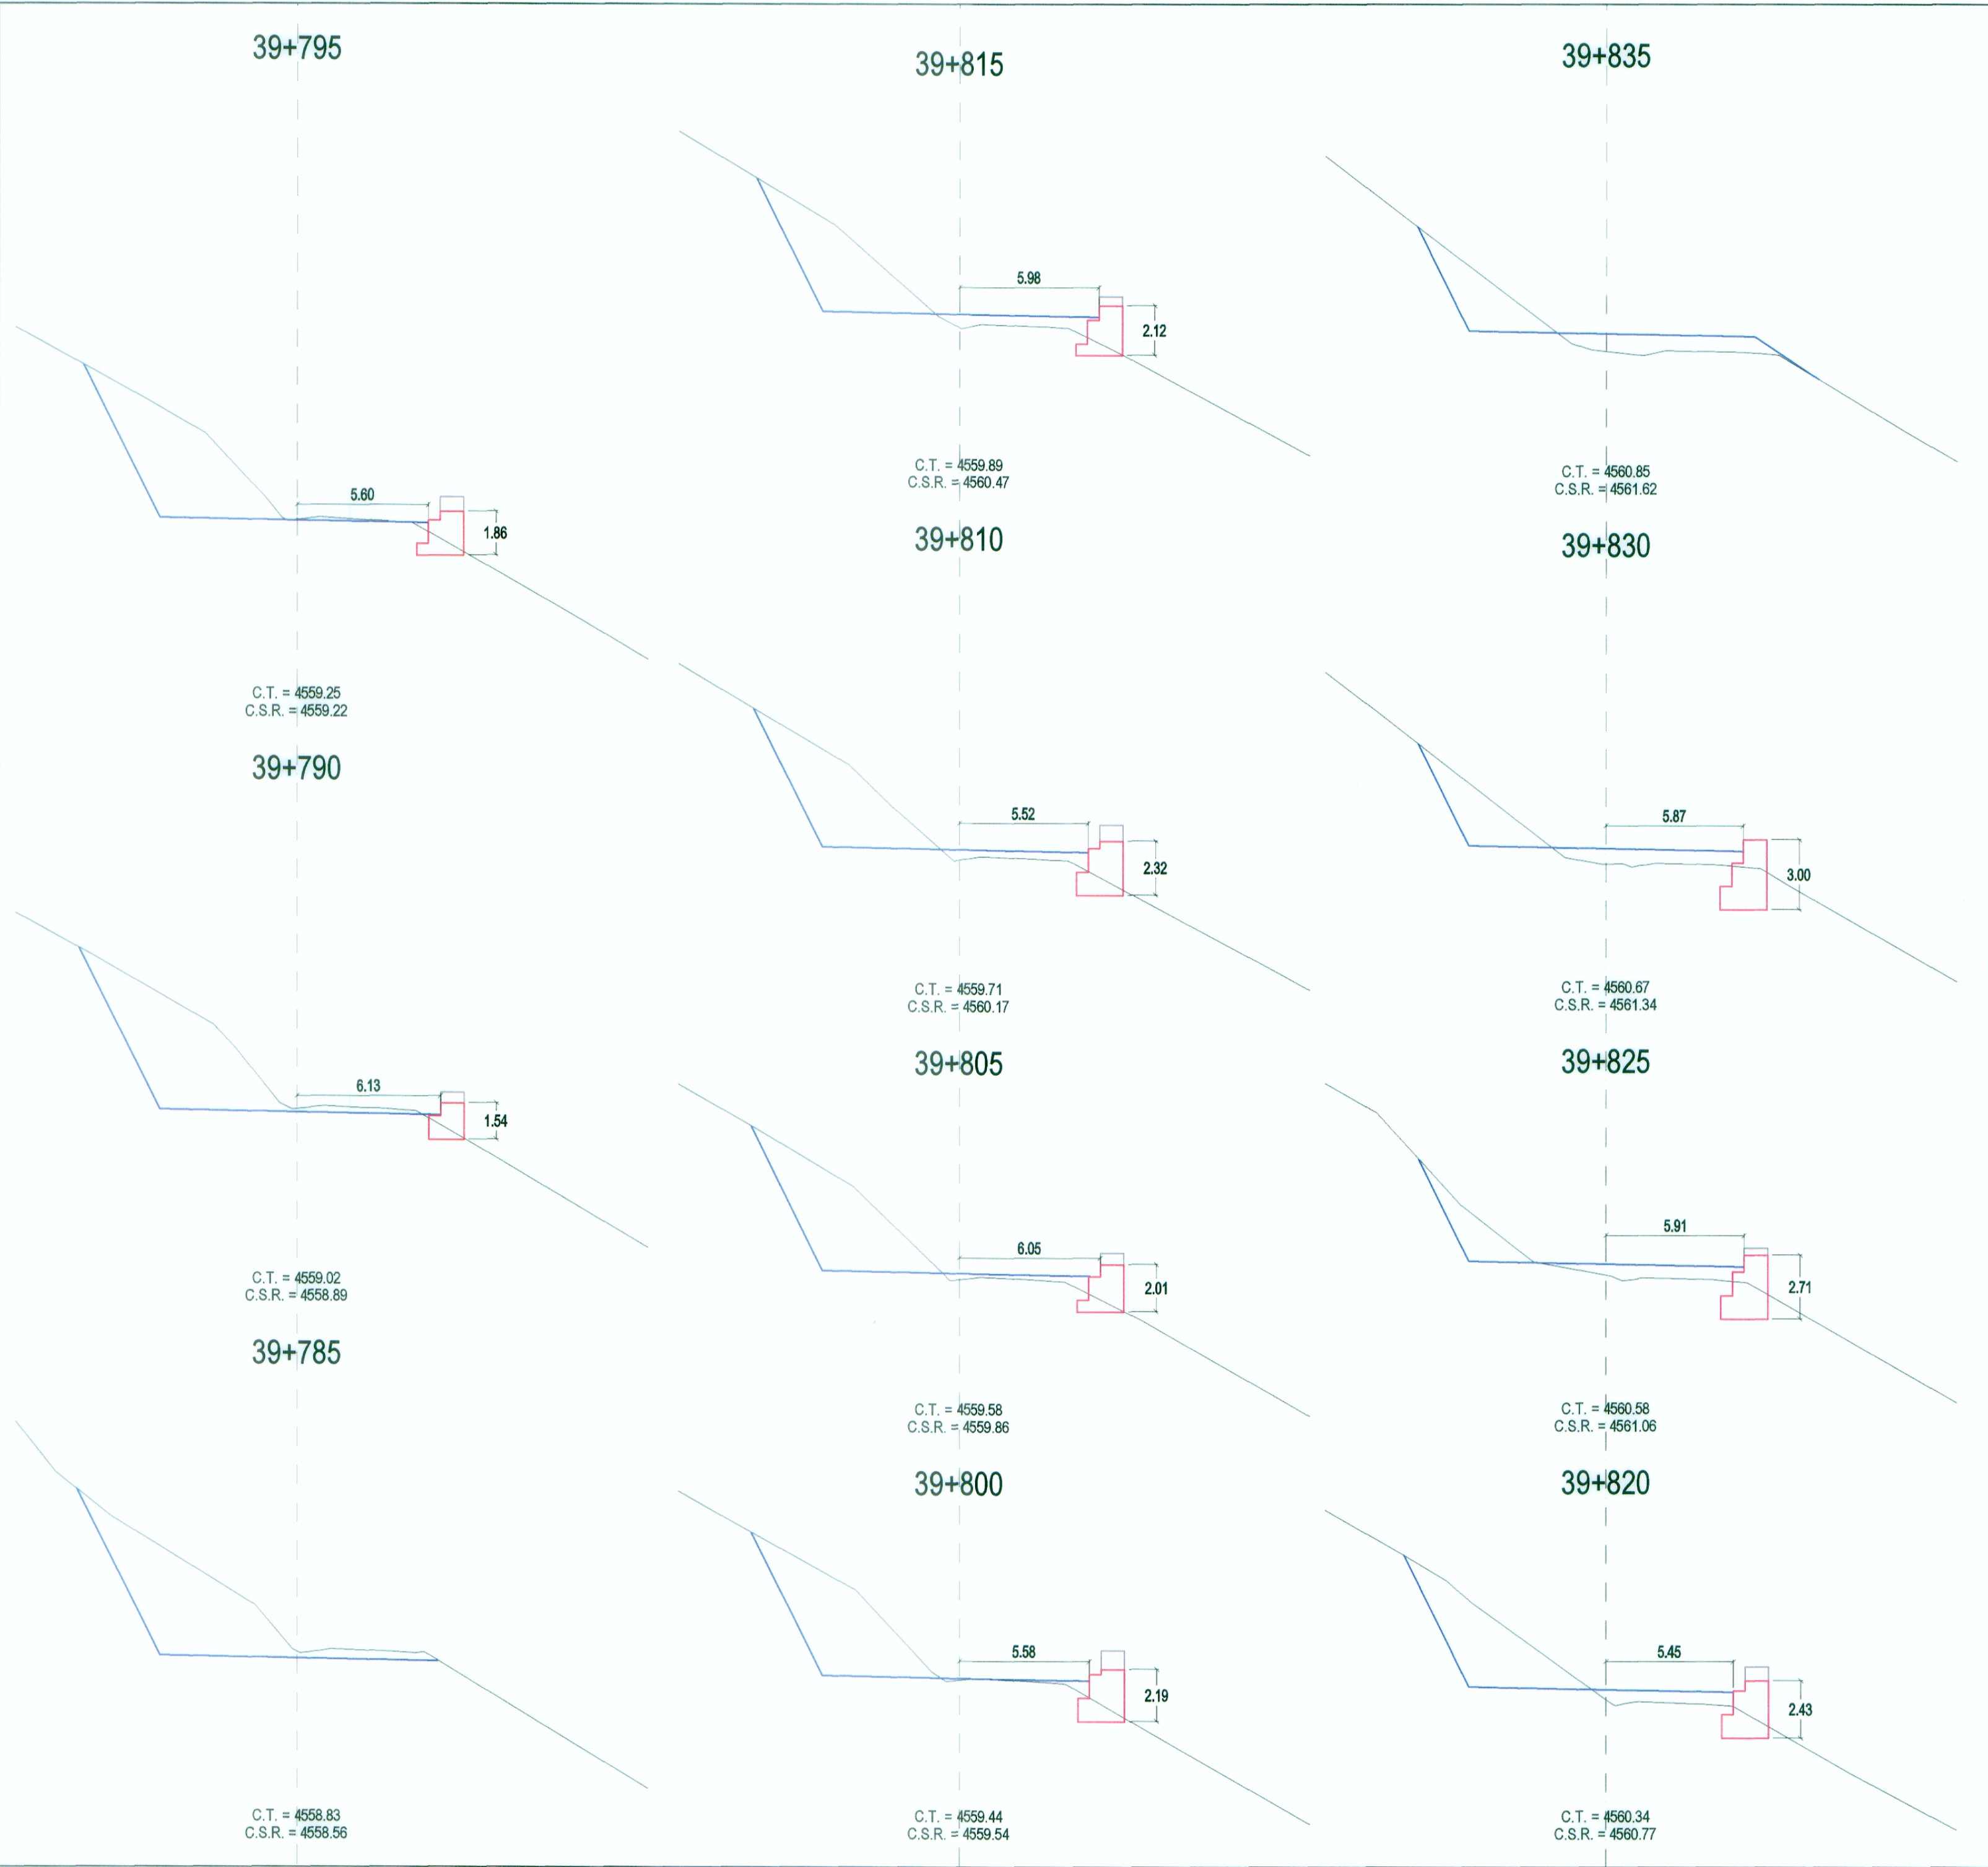

SECCIONES TRANSVERSALES

ING. FERNANDO MASSA SILVA
ESP. TRAZO Y DISEÑO GEOMÉTRICO
CIP Nº 5987

WINROD CONSULTORAS SAC
Ing. FERNANDO MASSA SILVA
Esp. Trazo y Diseño Geométrico
CIP Nº 5987

REVISIONES	
Nº	FECHA