



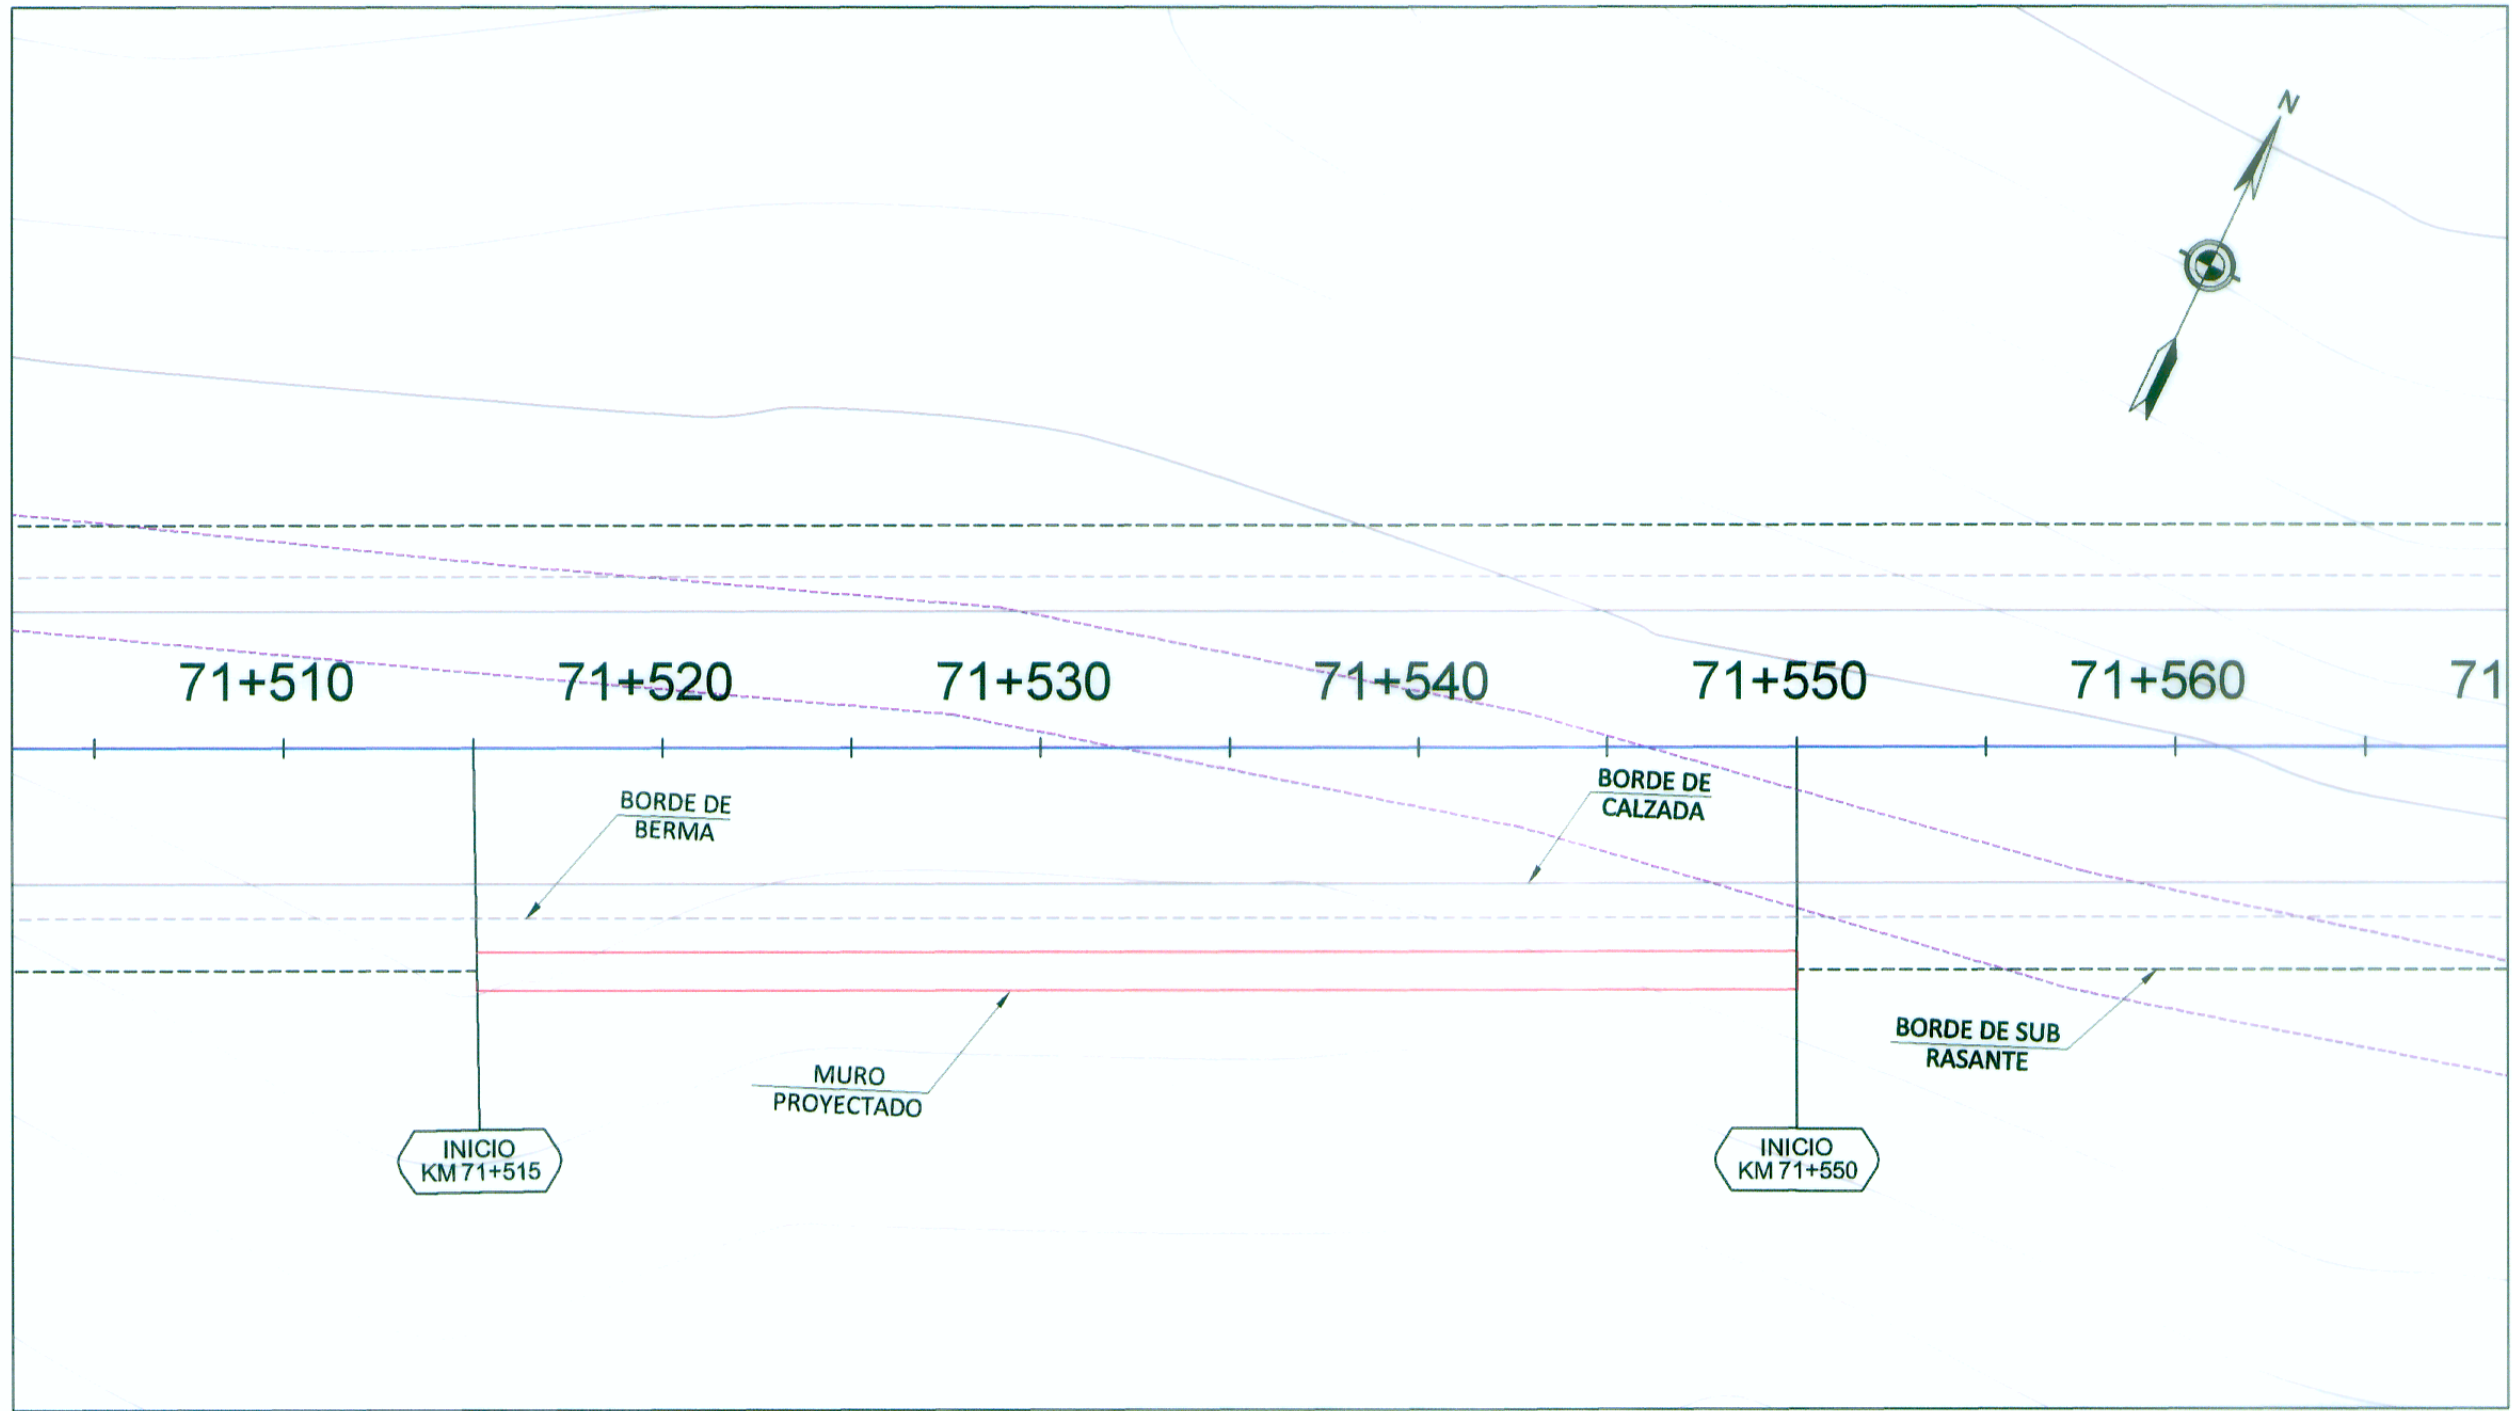


PLANTA

MURO 71+515 - 71+550

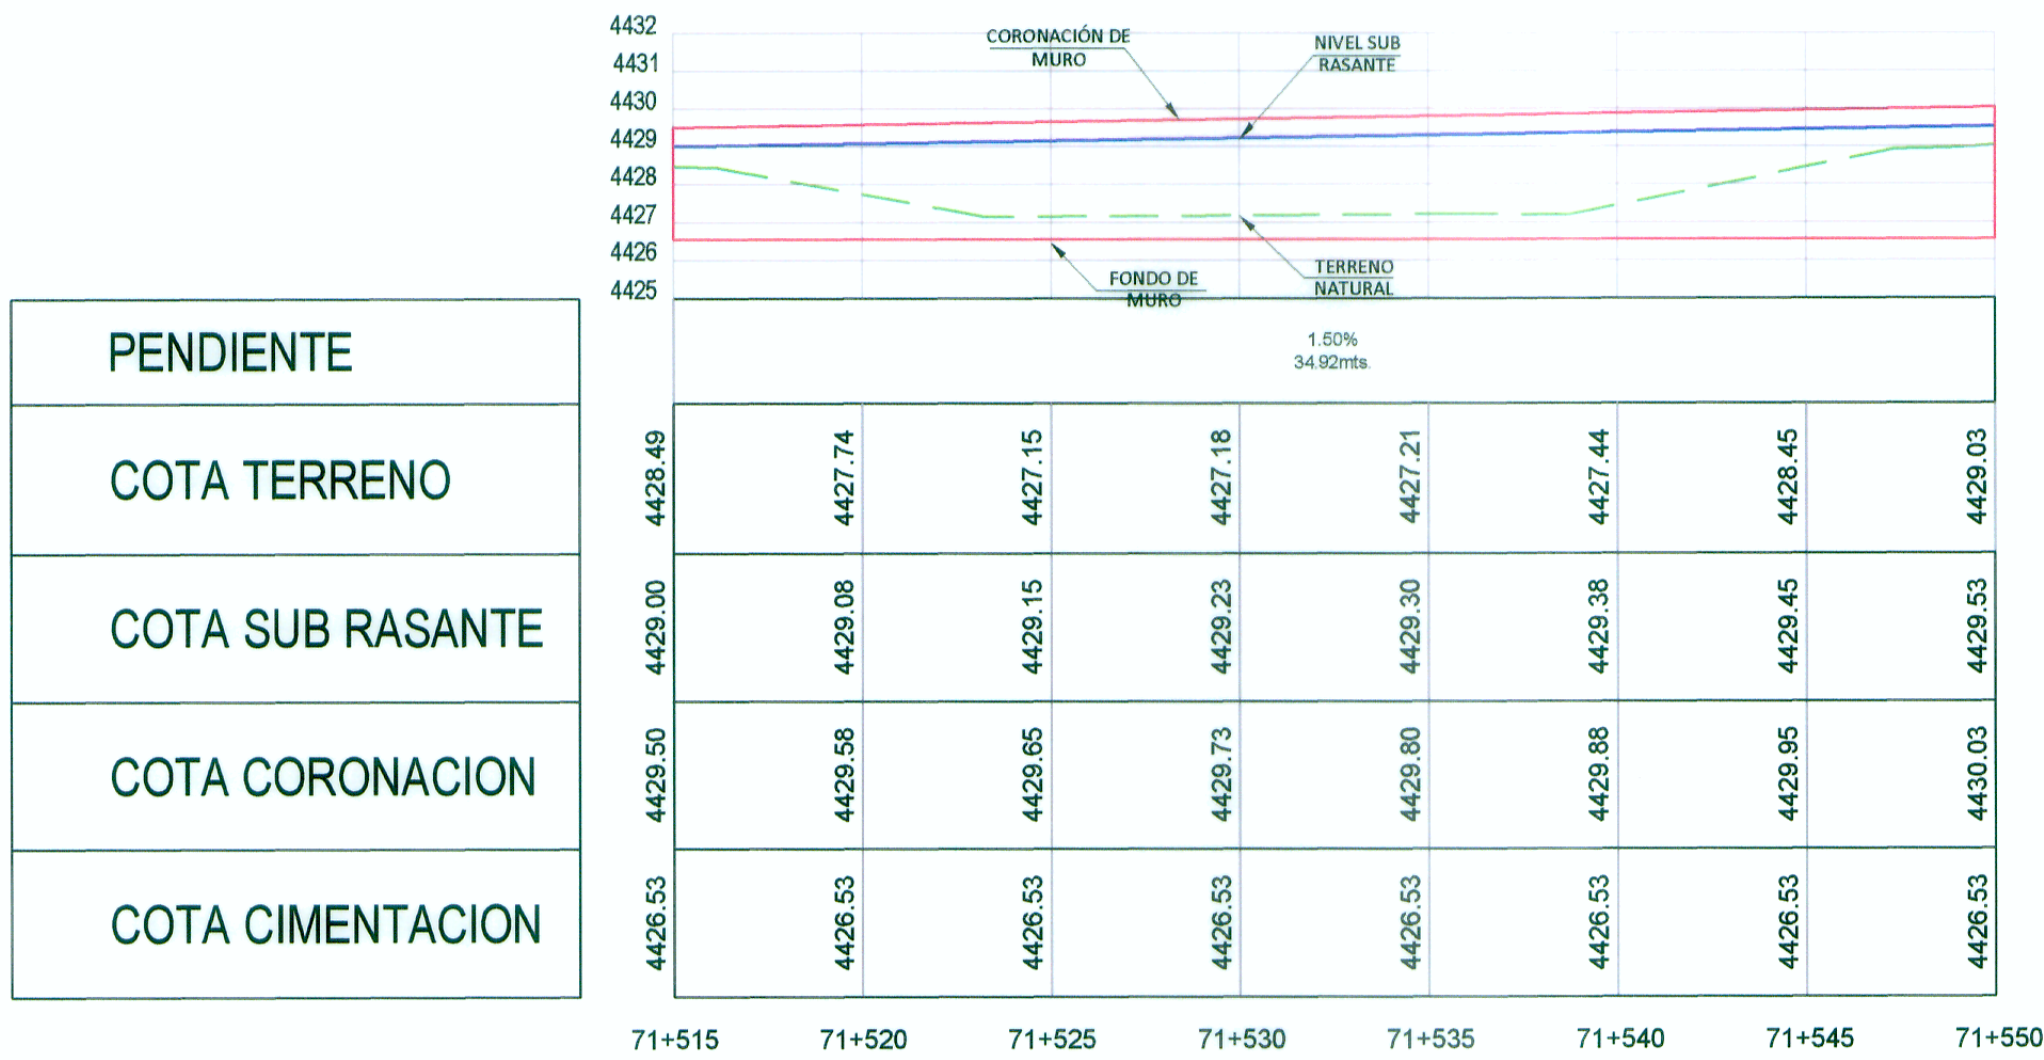

PERFIL LONGITUDINAL

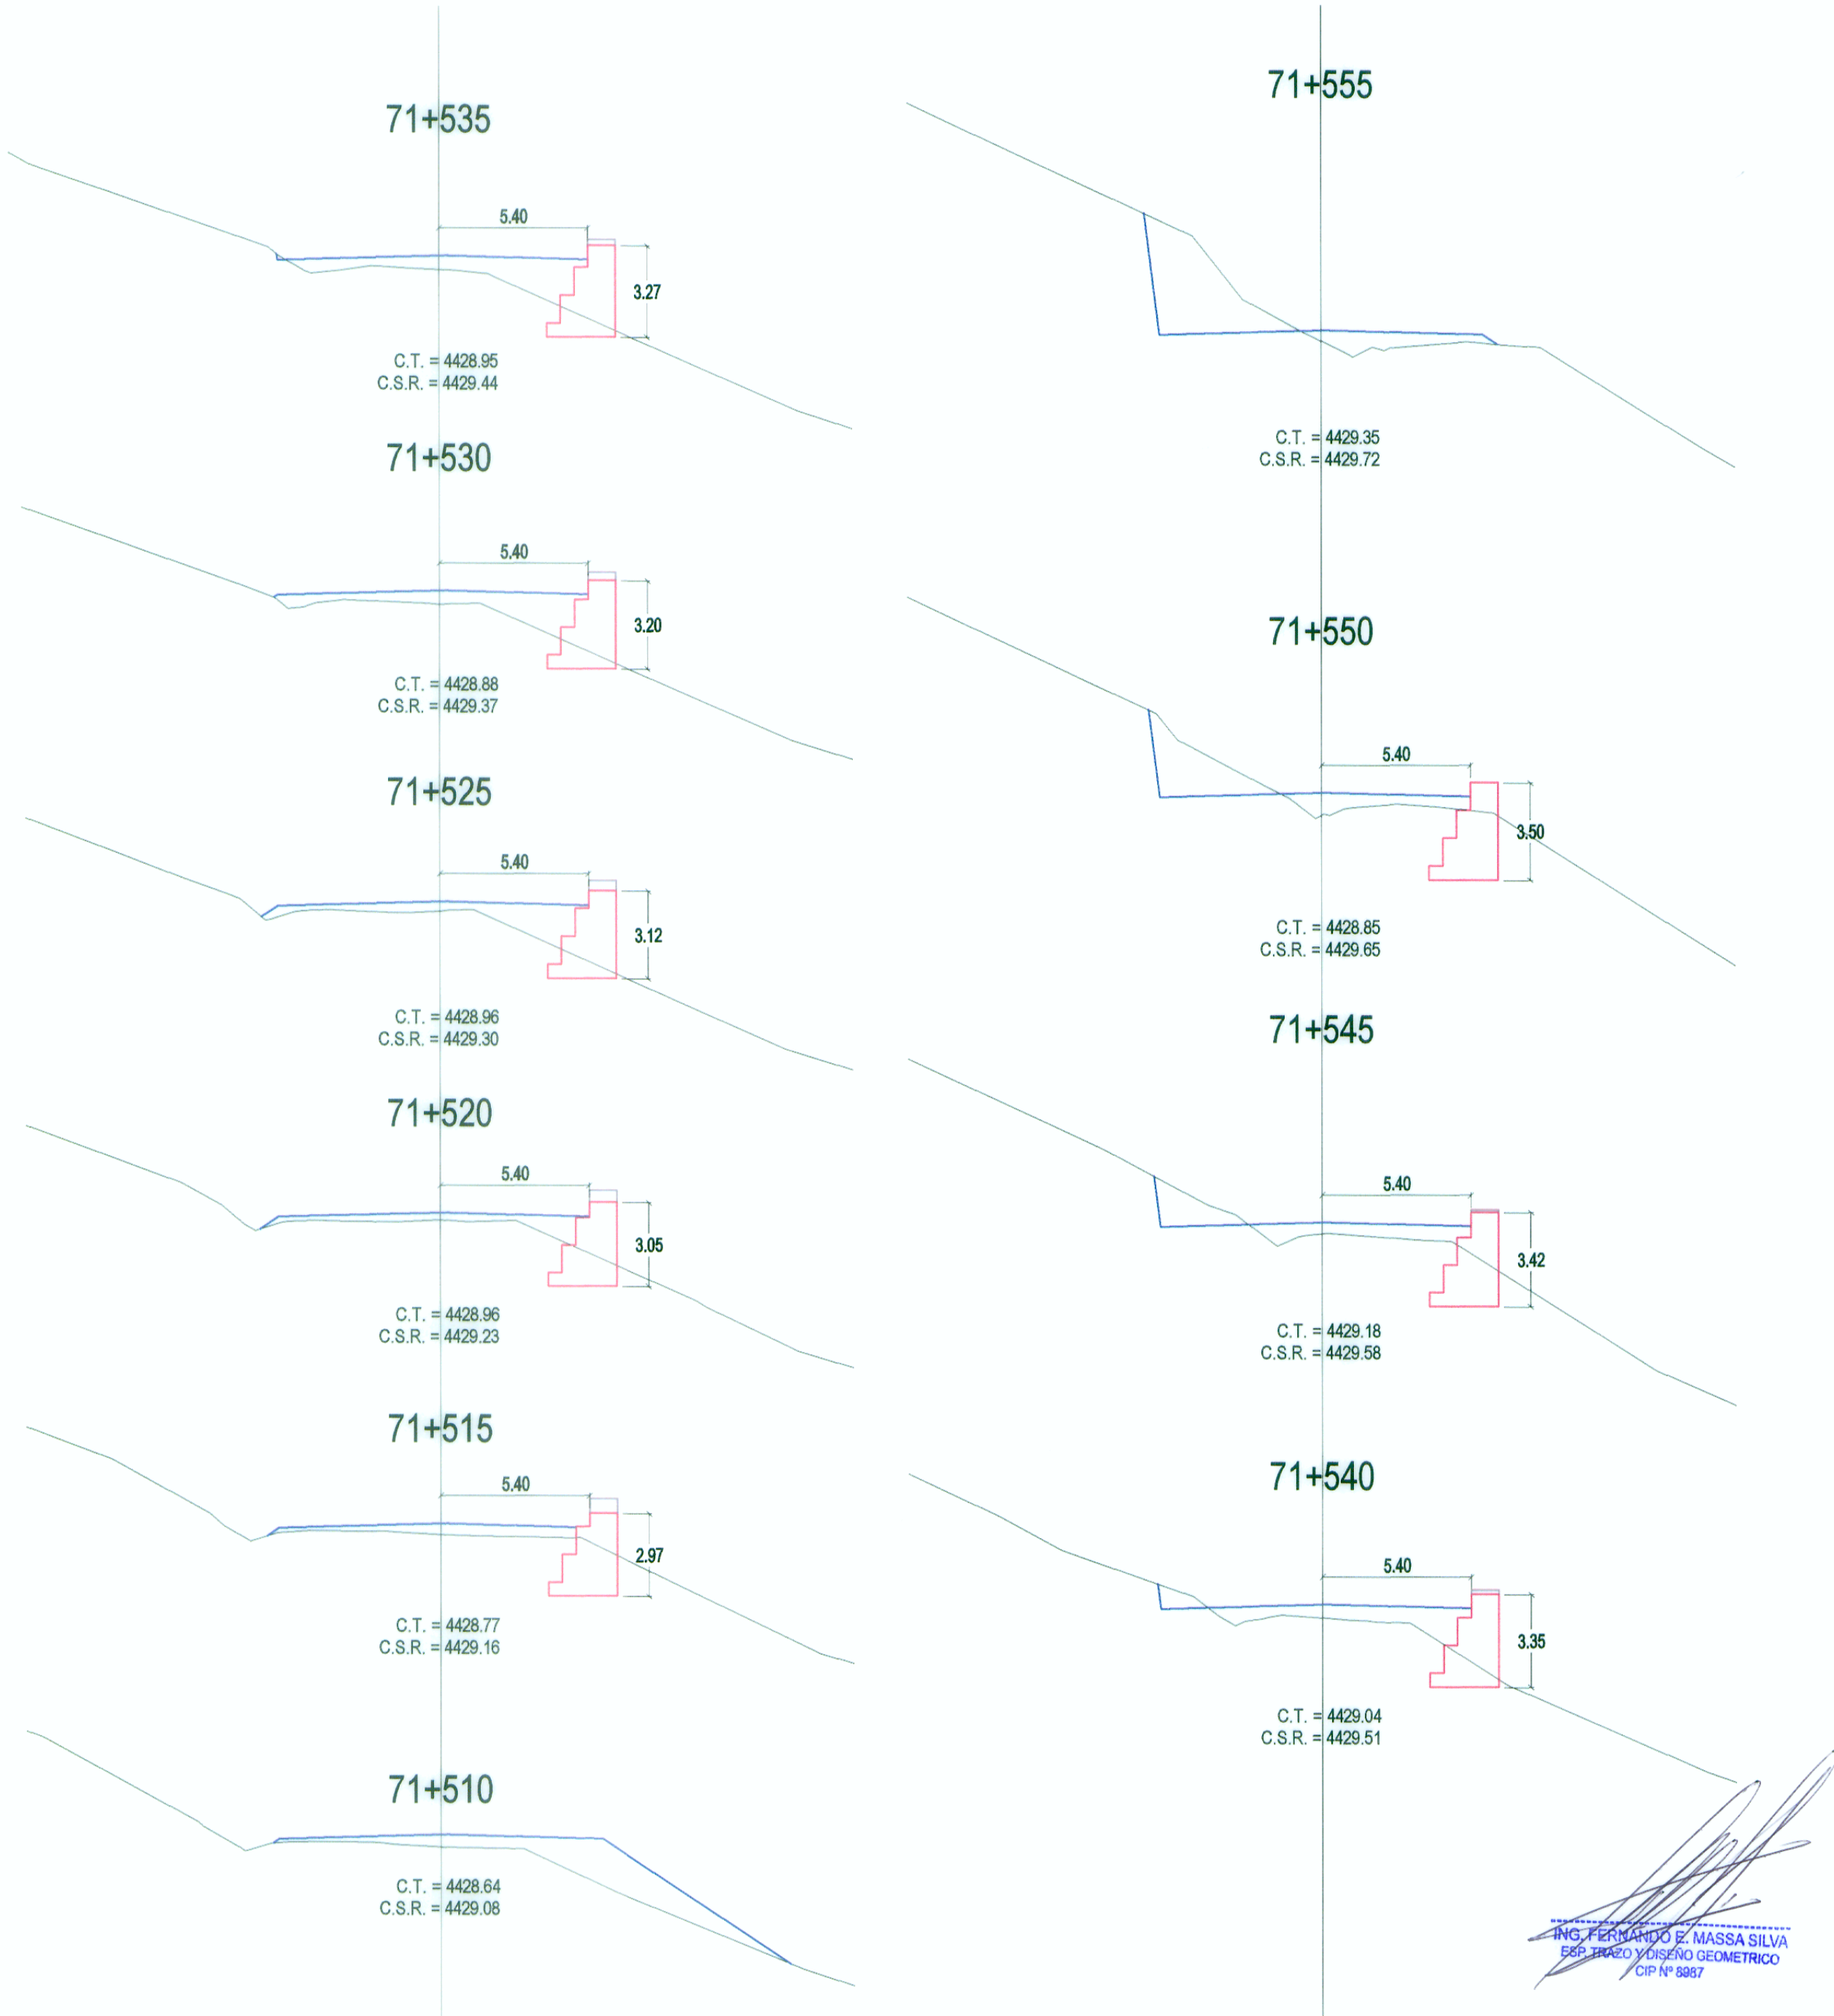

SECCIONES TRANSVERSALES

Ing. FERNANDO E. MASSA SILVA  
Exp. Trazo y Geom. Geométrico  
CIP N° 8987

WINROD CONTRATISTAS SAC  
Ing. FERNANDO E. MASSA SILVA  
Exp. Trazo y Geom. Geométrico  
Reg. CIP N° 8987