



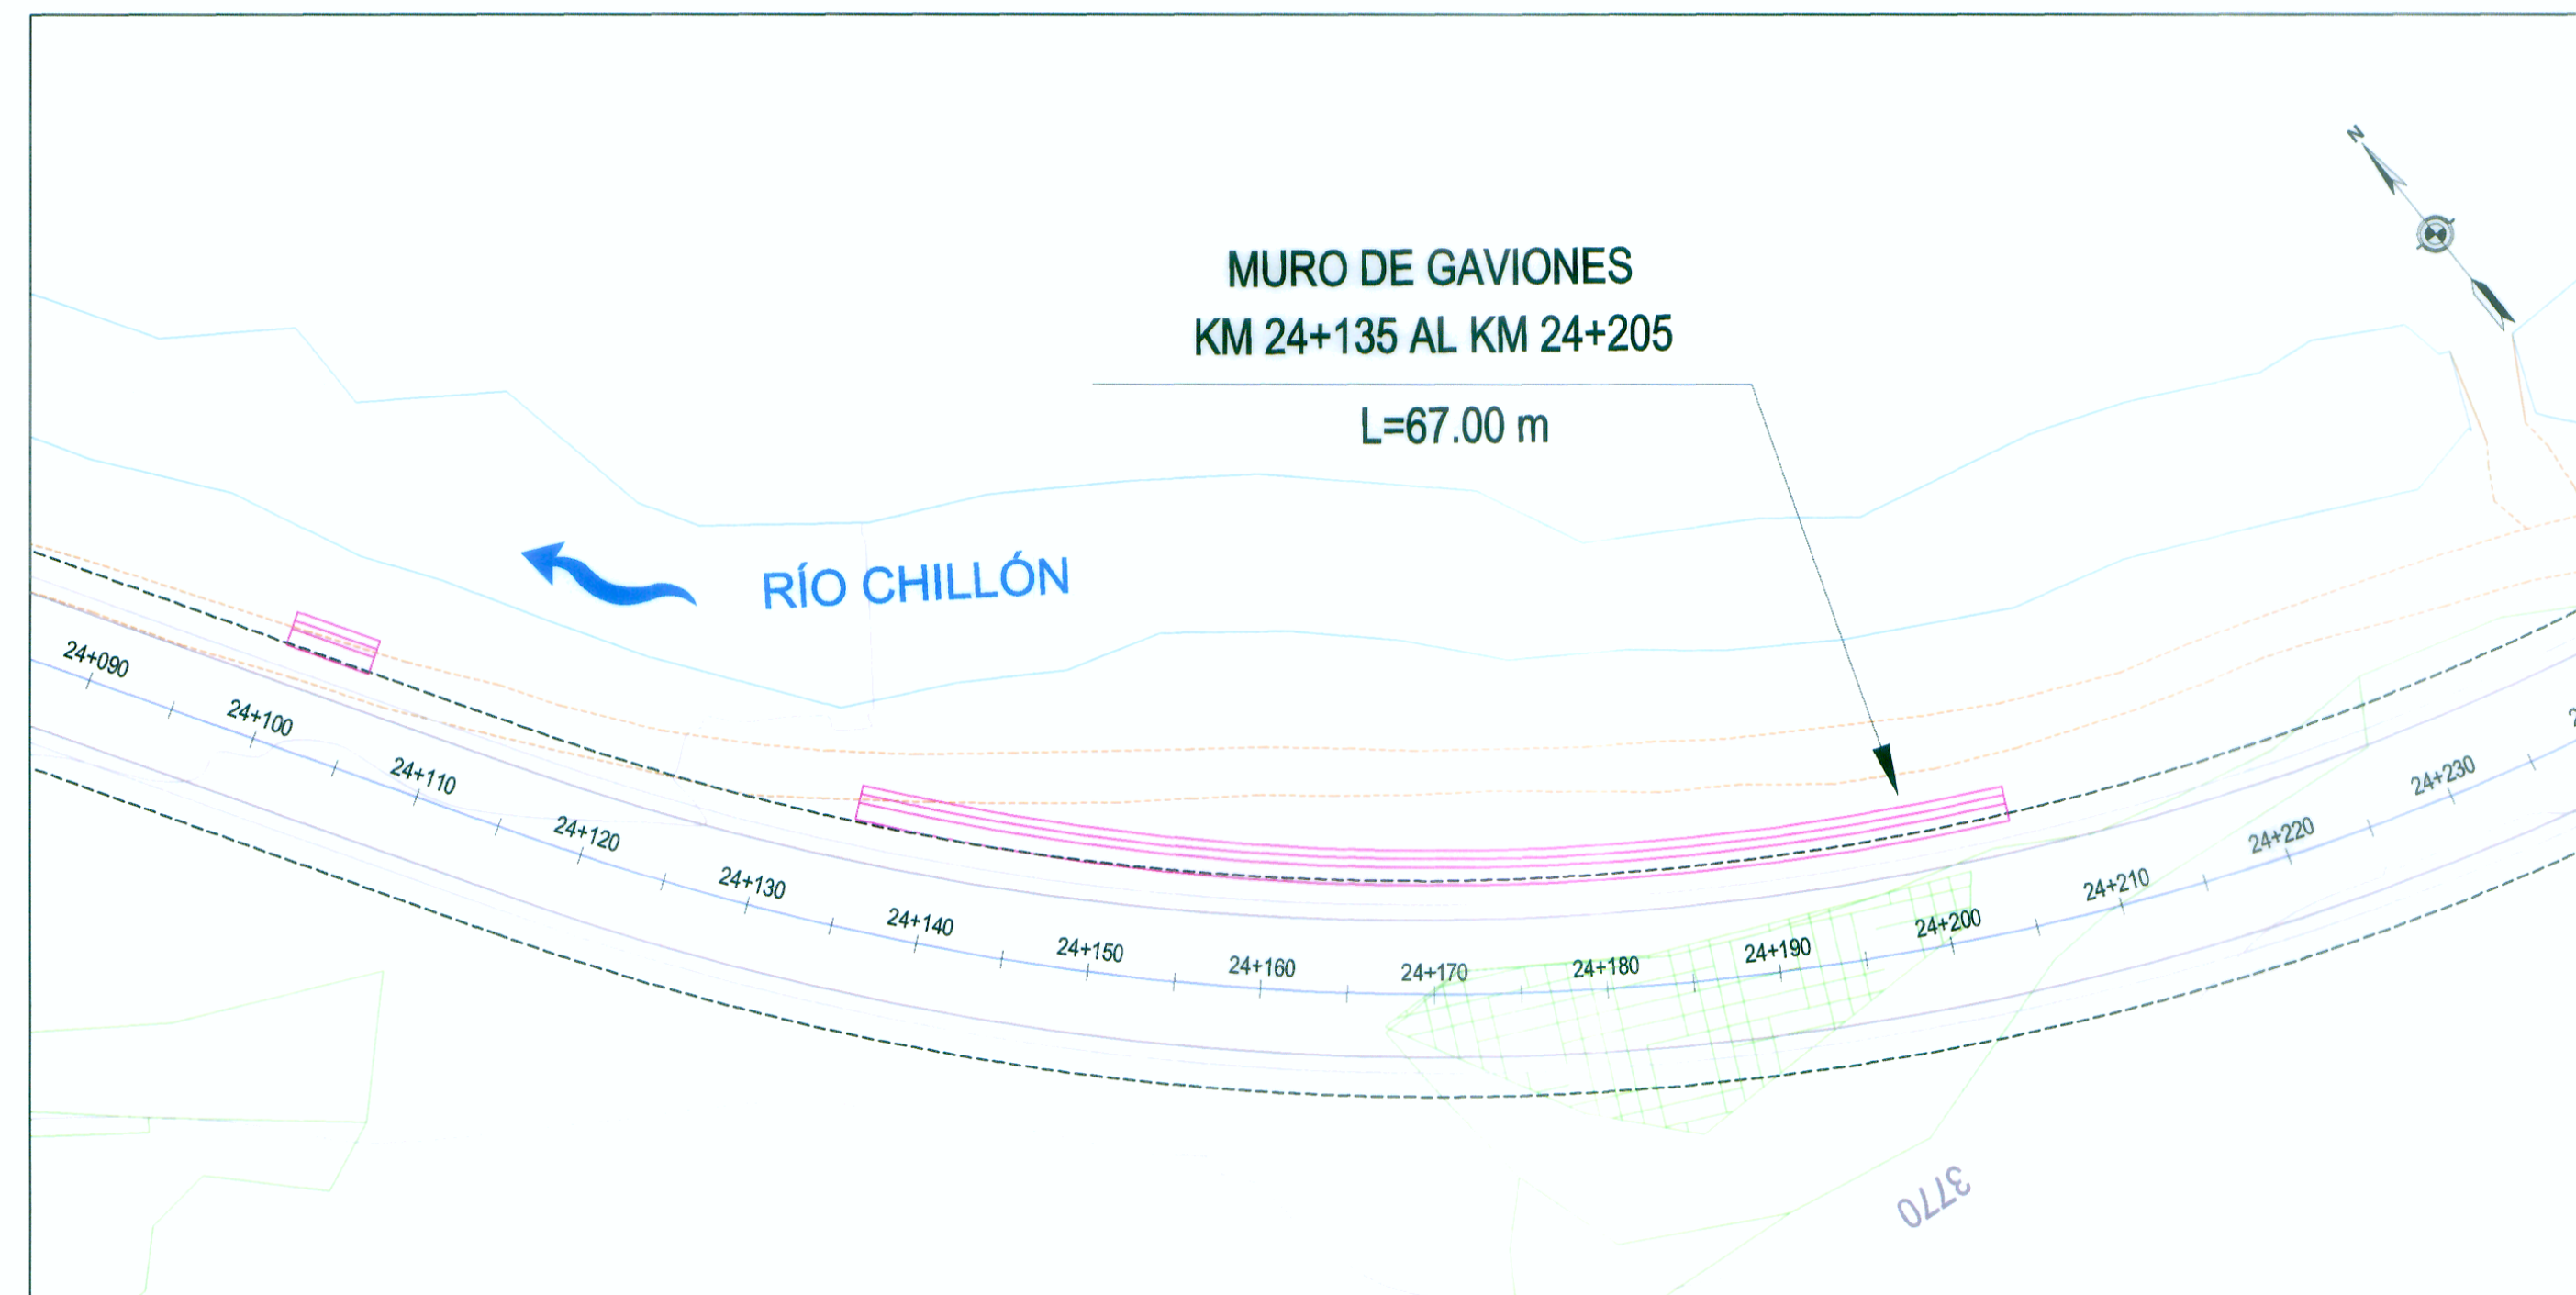

PLANTA


Muro Gavión 24+135 - 24+205

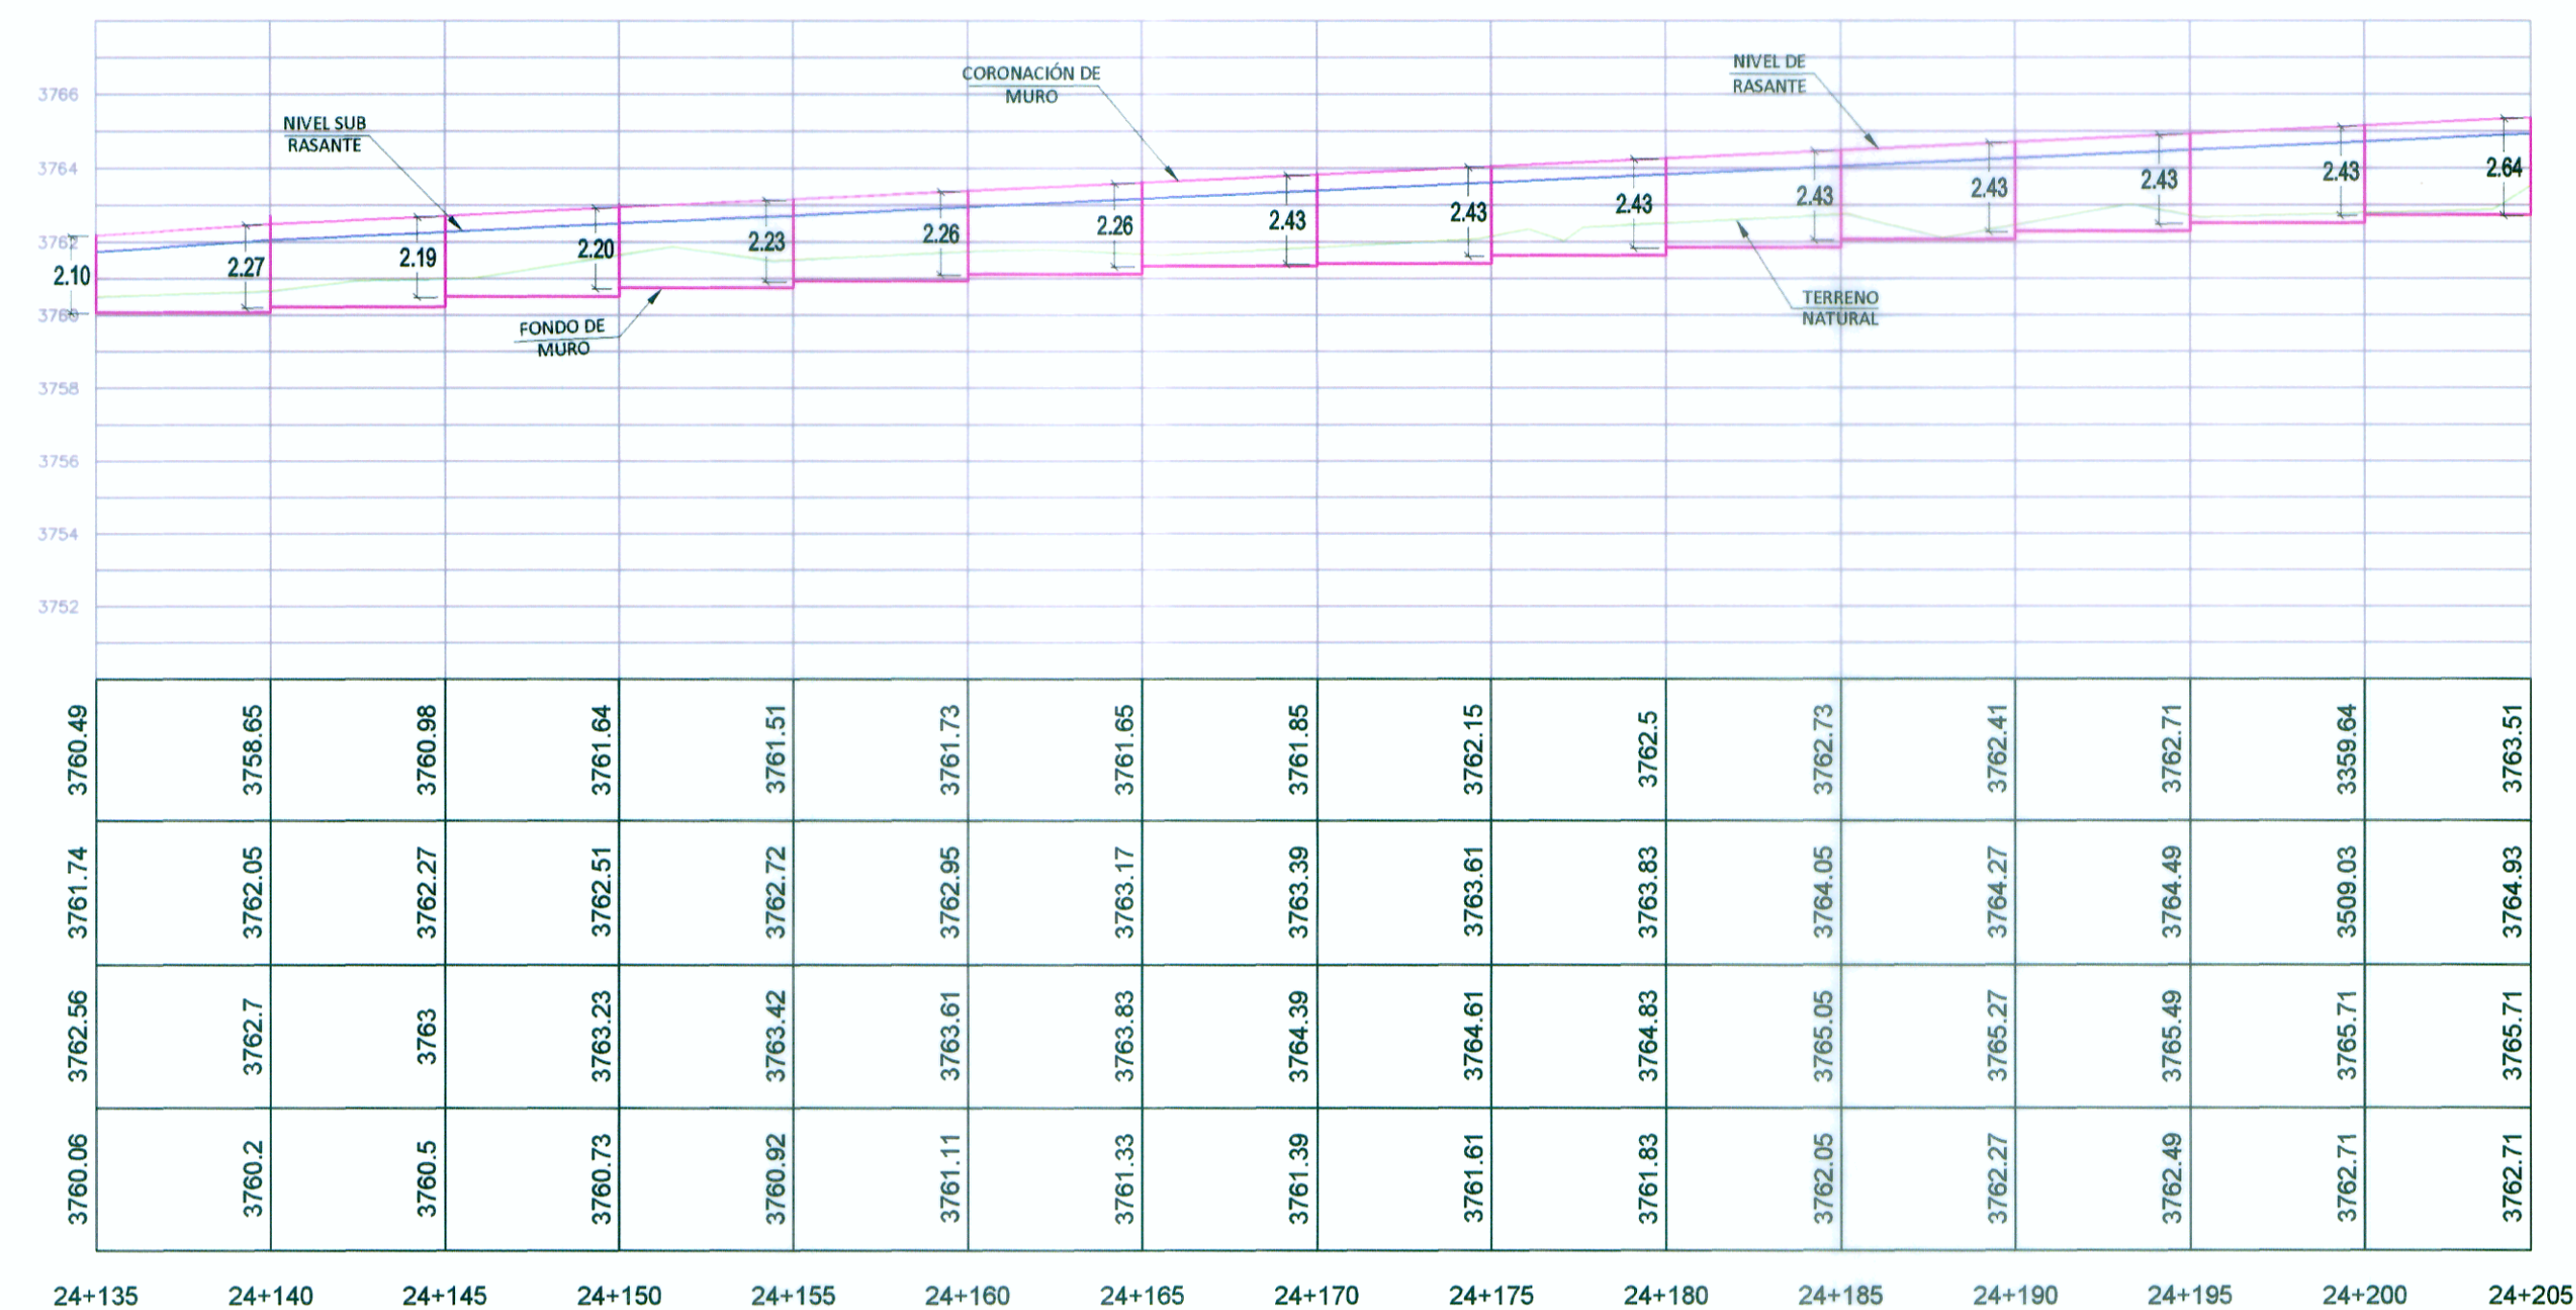

COTA TERRENO	3760.49	3758.65	3760.98	3761.64	3761.51	3761.73	3761.65	3761.85	3762.15	3762.5	3762.73	3762.41	3762.71	3762.51	3763.51
COTA SUB RASANTE	3761.74	3762.05	3762.27	3762.51	3762.72	3762.95	3763.17	3763.39	3763.61	3763.83	3764.05	3764.27	3764.49	3764.83	3764.93
COTA CORONACION	3762.56	3762.7	3763	3763.23	3763.42	3763.61	3763.83	3764.39	3764.61	3764.83	3765.05	3765.27	3765.49	3765.71	3765.71
COTA CIMENTACION	3760.06	3760.2	3760.5	3760.73	3760.92	3761.11	3761.33	3761.39	3761.61	3761.83	3762.05	3762.27	3762.49	3762.71	3762.71

PERFIL LONGITUDINAL

Esc. 1/200

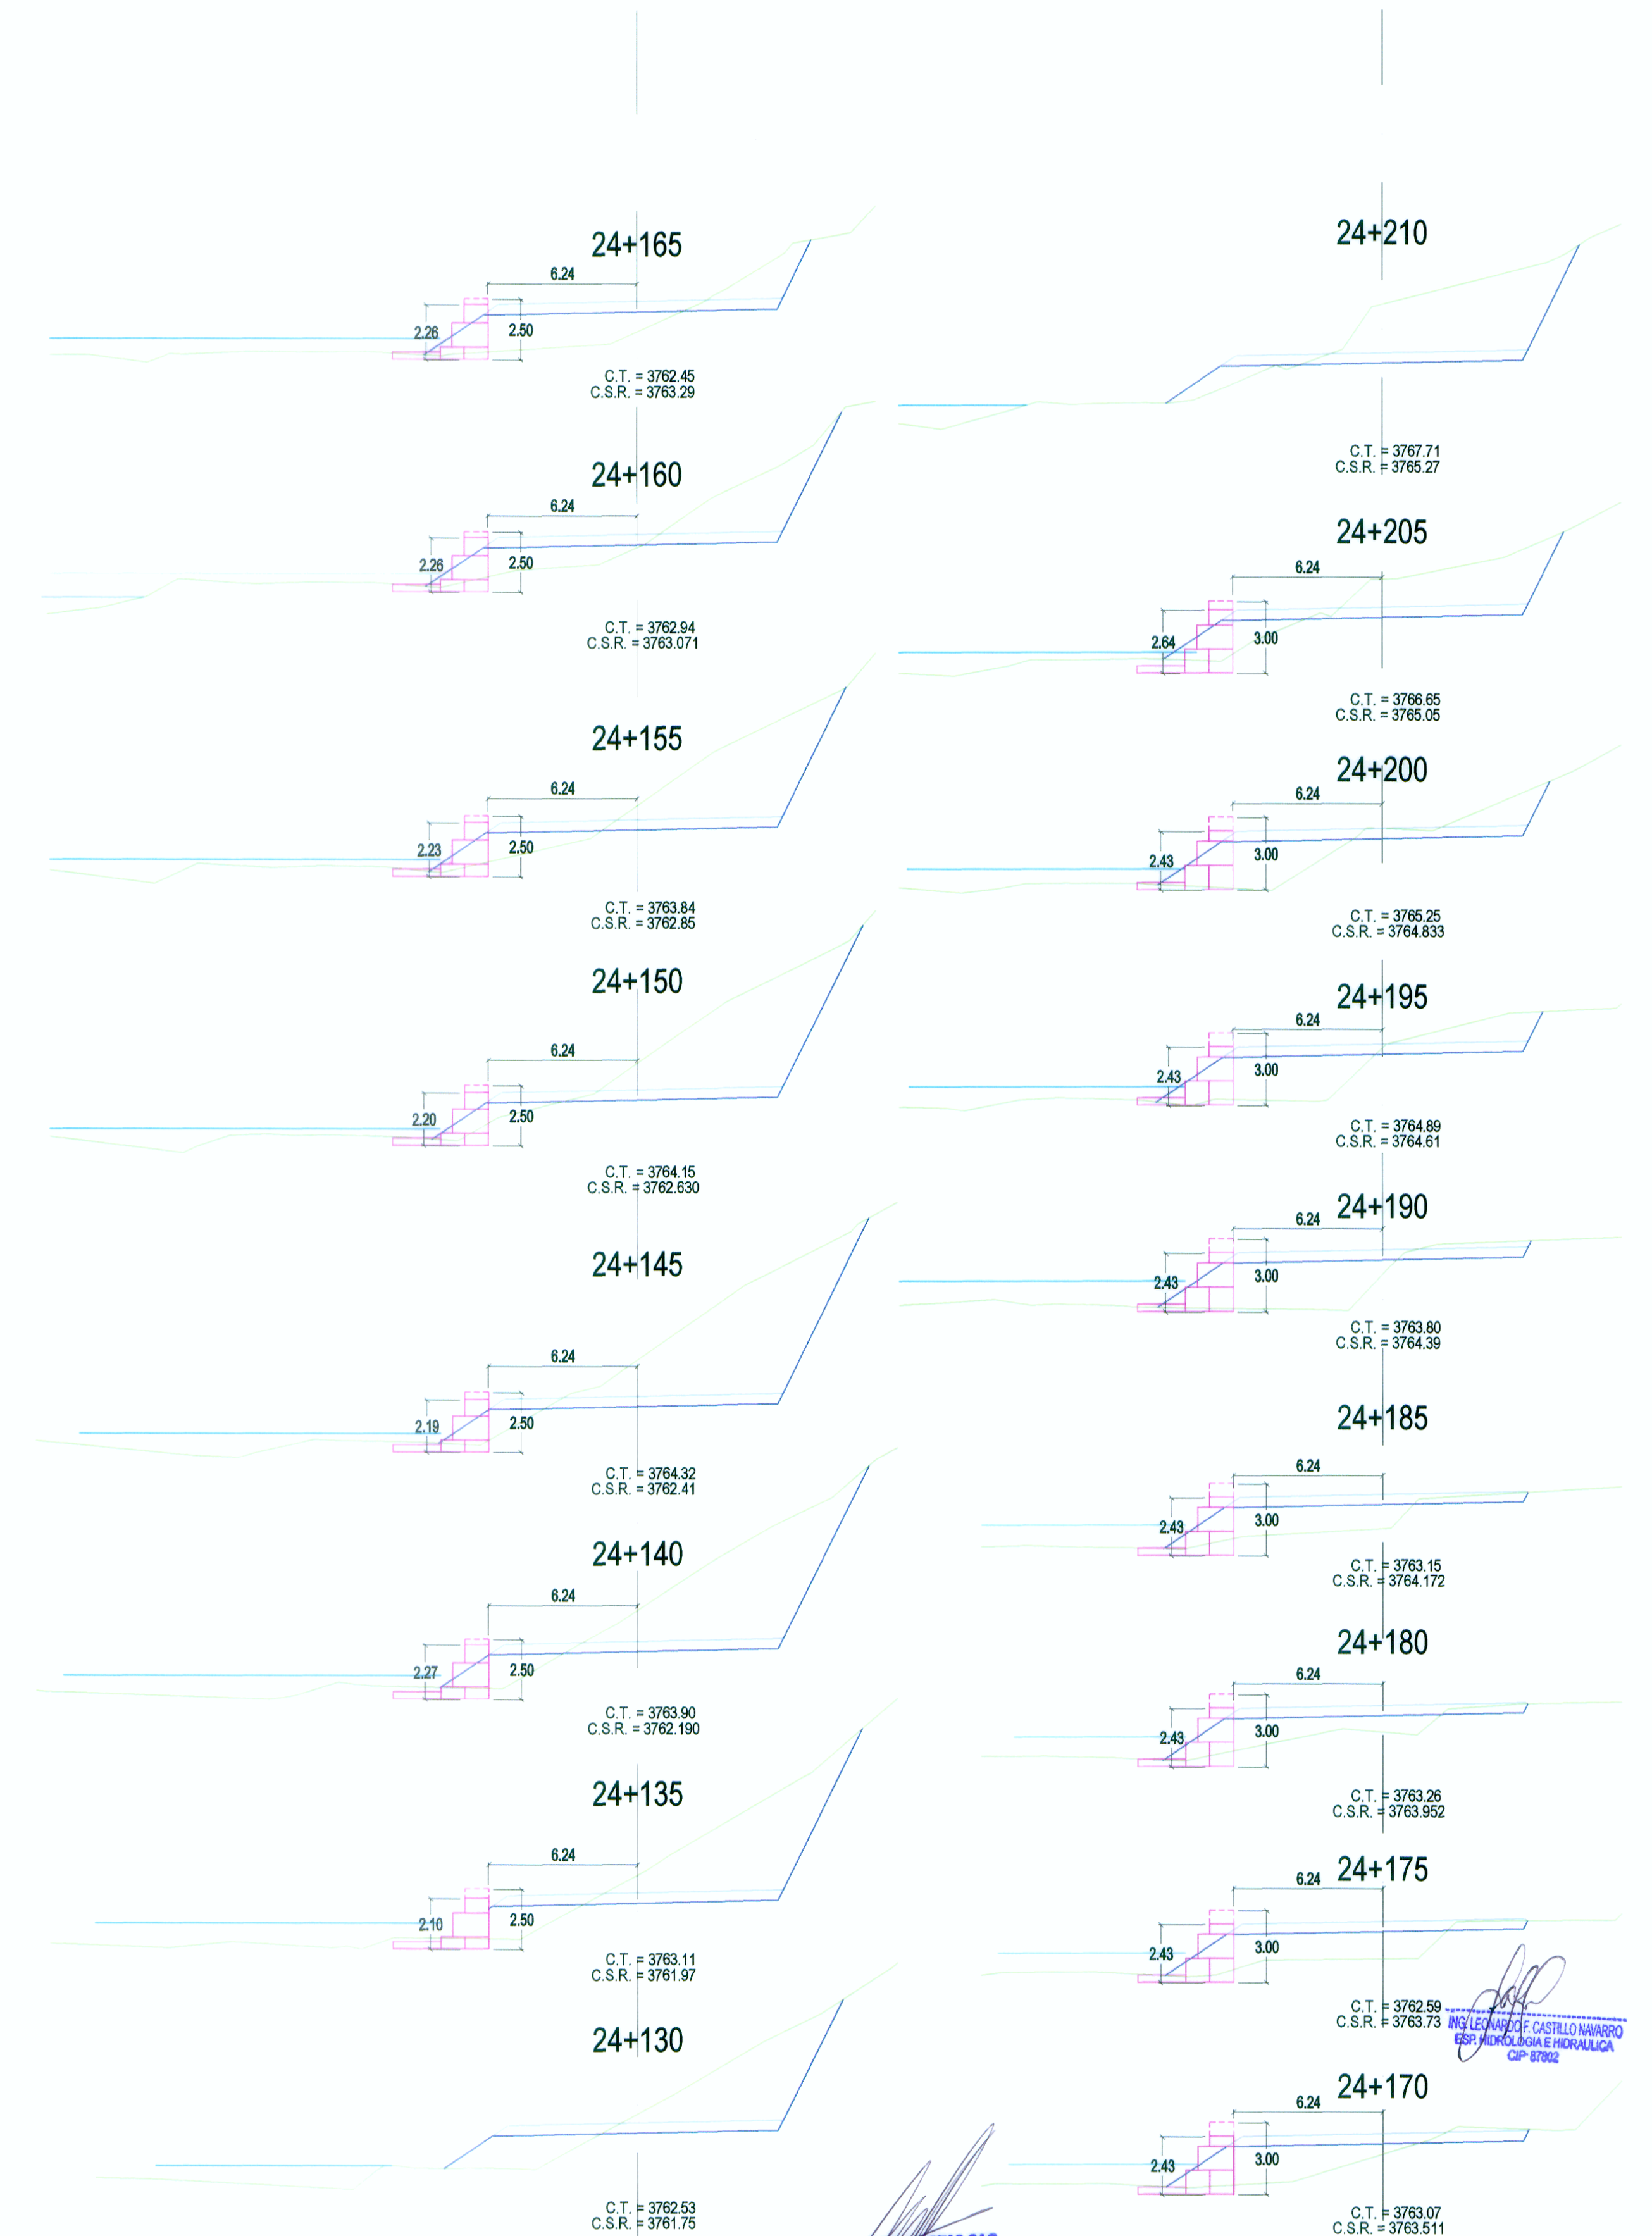

SECCIONES TRANSVERSALES

Esc. 1/200