


CSR = 2973.78
CT = 2974.48
CE = 2972.66
CS = 2972.45
S = 2%
L = 10.58 m

Km = 2+560

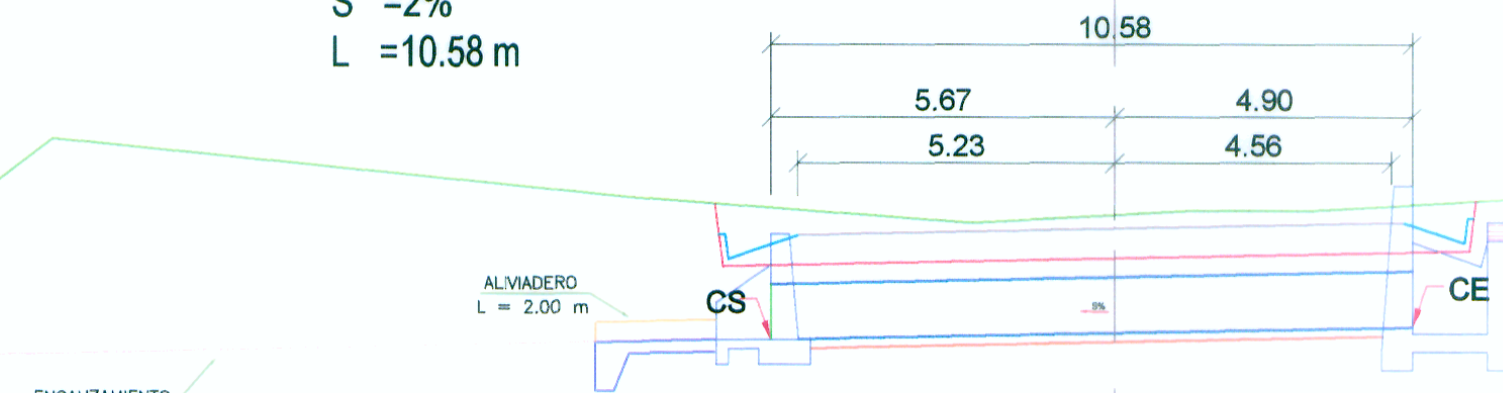


Protección
L = 2.0 m

TMC Ø36"
PROYECTADA

CSR = 2934.40
CT = 2934.25
CE = 2933.32
CS = 2933.05
S = 2%
L = 13.01 m

Km = 1+800

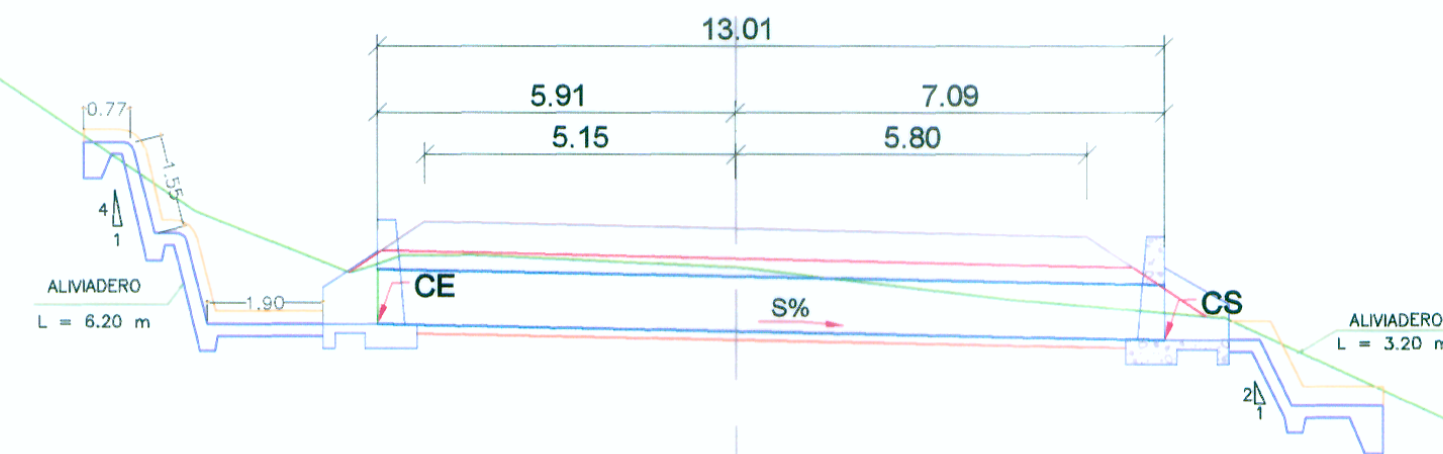


Protección
L = 6.20 m

TMC Ø36"
PROYECTADA

CSR = 2924.22
CT = 2924.00
CE = 2922.88
CS = 2922.63
S = 2%
L = 12.20 m

Km = 1+544

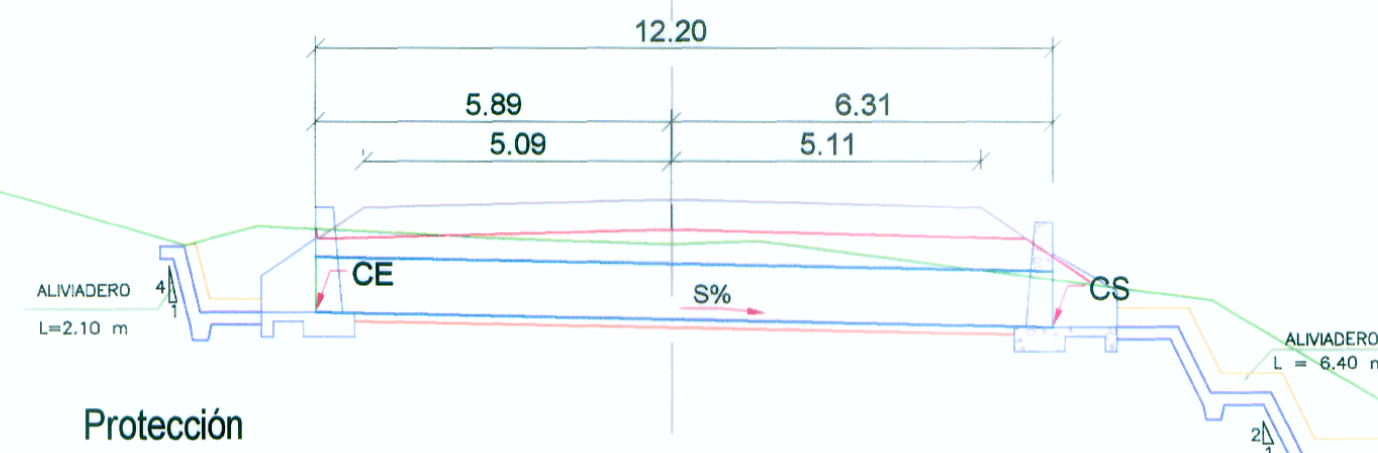


Protección
L = 2.10 m

TMC Ø36"
PROYECTADA

CSR = 3033.39
CT = 3032.88
CE = 3031.93
CS = 3031.21
S = 6.00%
L = 17.06 m

Km = 3+395

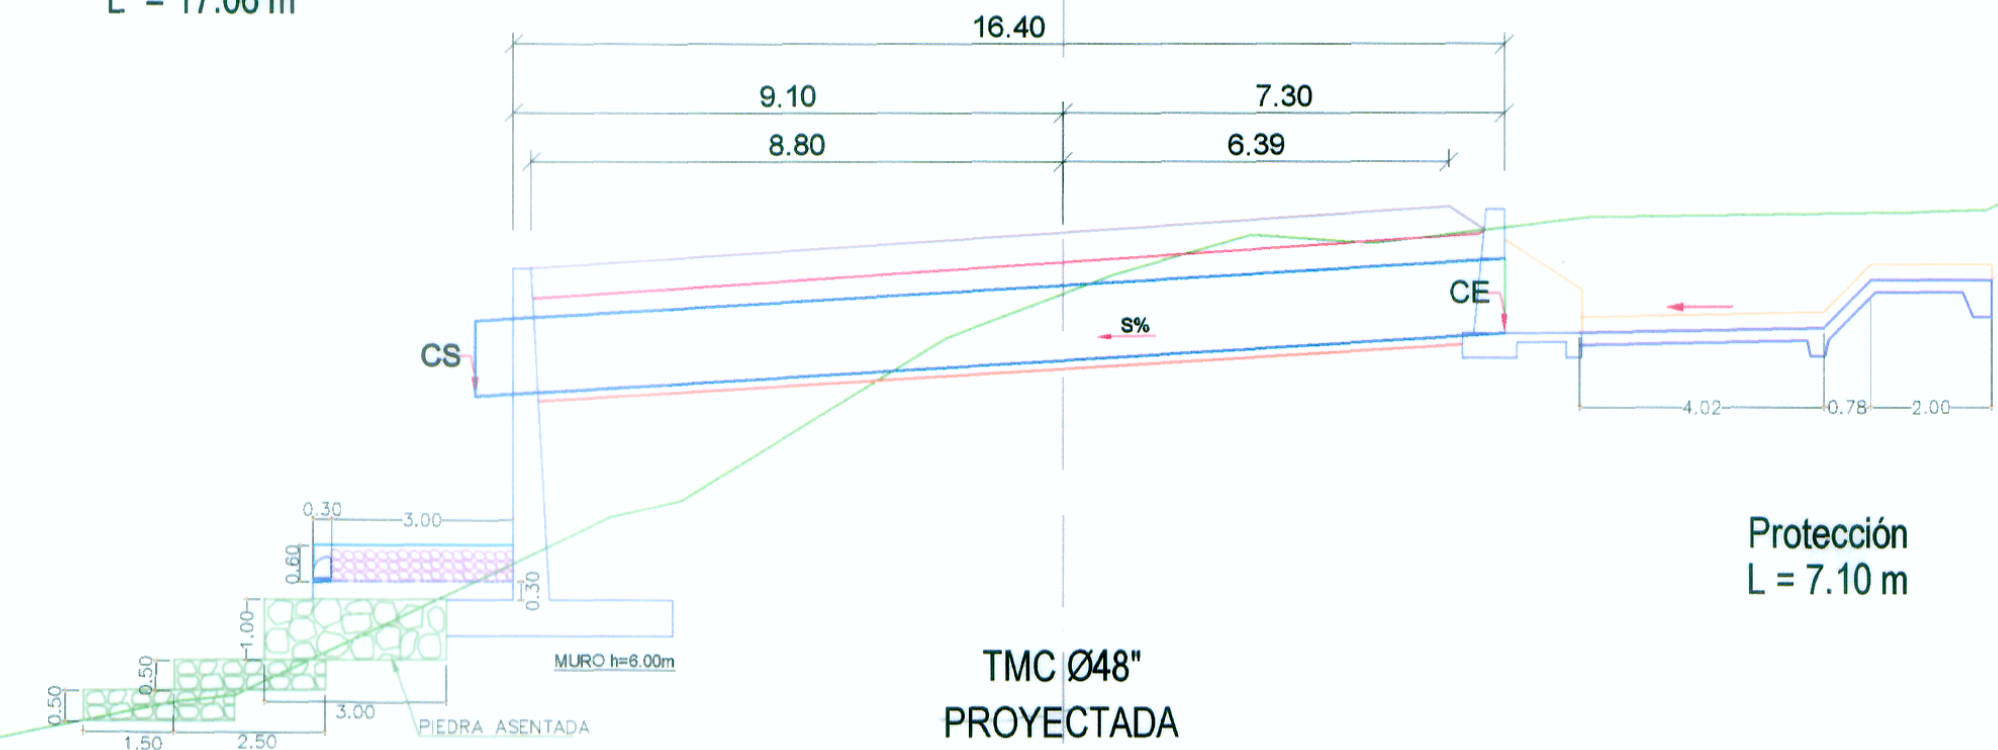


Protección
L = 7.10 m

TMC Ø48"
PROYECTADA

CSR = 3013.73
CT = 3013.43
CE = 3012.19
CS = 3012.18
S = 2%
L = 11.39 m

Km = 3+150

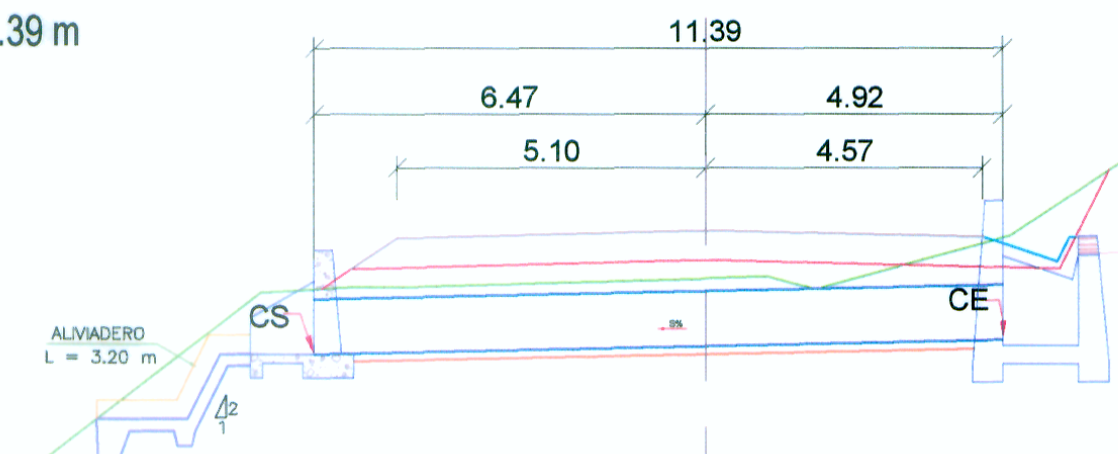


Protección
L = 3.20 m

TMC Ø36"
PROYECTADA

CSR = 2993.16
CT = 2993.29
CE = 2991.83
CS = 2991.59
S = 2%
L = 12.20 m

Km = 2+860

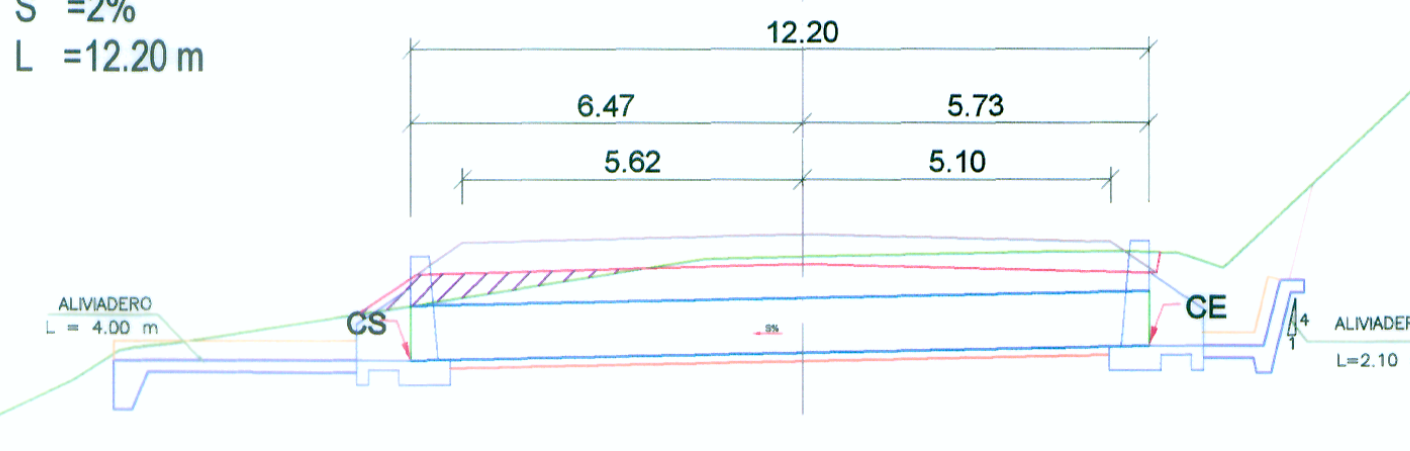

Protección
L = 4.0 m

TMC Ø36"
PROYECTADA

ING. LEONARDO CASTILLO NUNO
ESPECIALISTA EN HIDRÁULICA
CIP 8702

WINROD CONTRATISTAS SAC
ING. FERNANDO MASSA SILVA
Jefe de Estudio
Reg. CIP N° 8897