



CSR = 3321.91
CT = 3322.82
CE = 3320.89
CS = 3320.65
S = 2%
L = 12.20 m

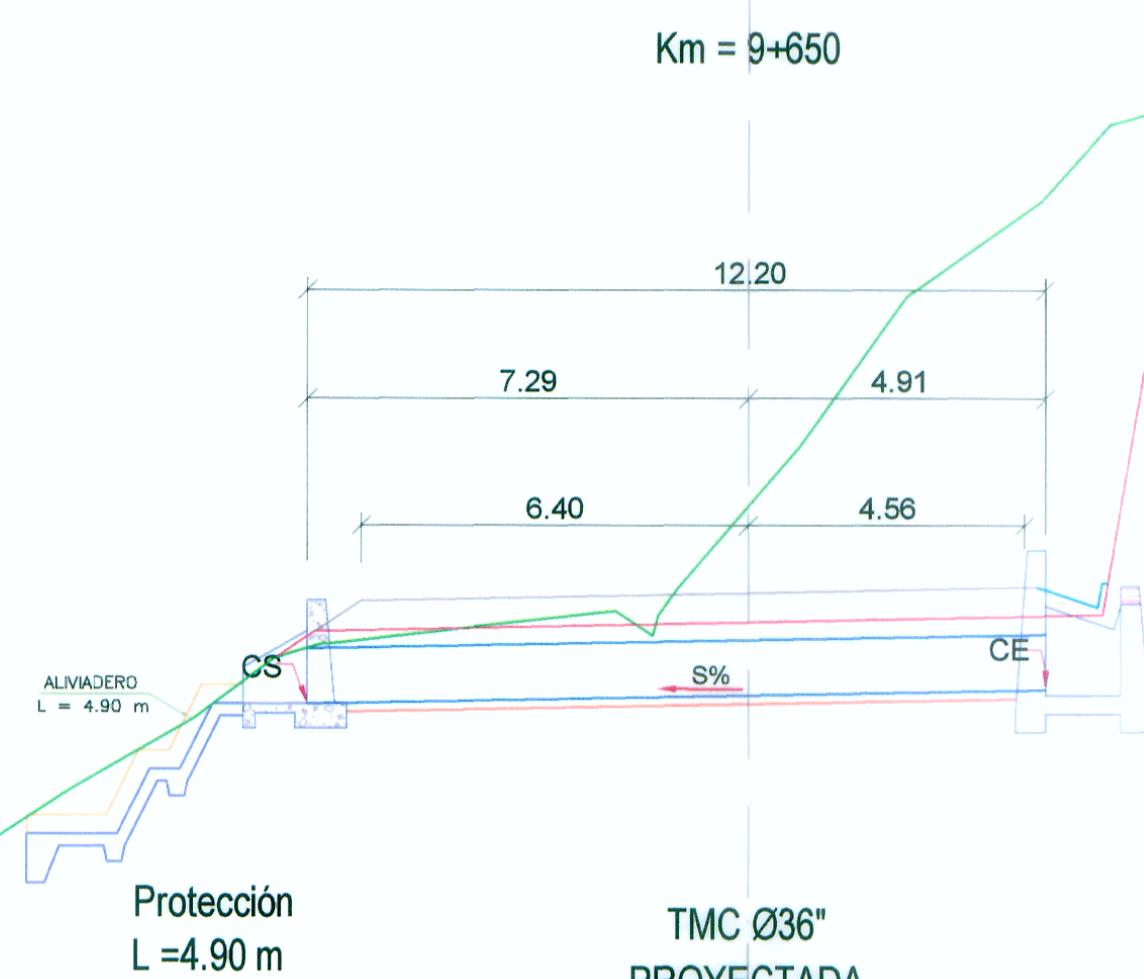

TMC Ø36"
PROYECTADA

CSR = 3319.70
CT = 3320.79
CE = 3318.38
CS = 3318.17
S = 2%
L = 11.39 m

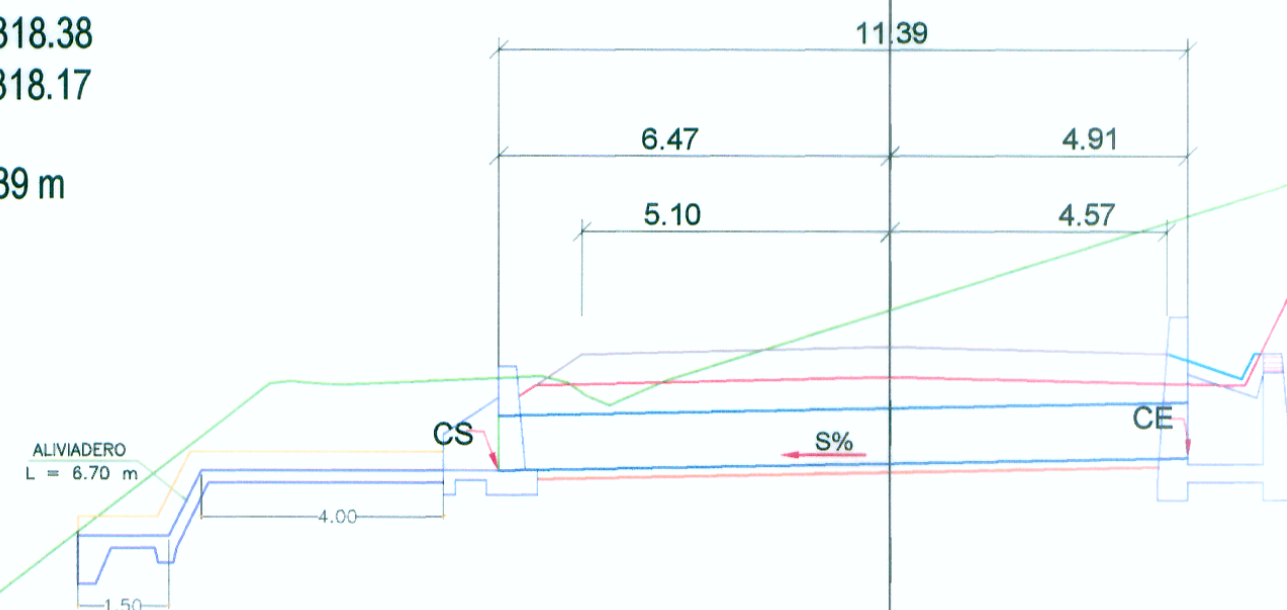


TMC Ø36"
PROYECTADA

Protección
L = 6.70 m

Km = 9+104


CSR = 3318.31
CT = 3318.92
CE = 3316.99
CS = 3316.75
S = 2%
L = 12.20 m

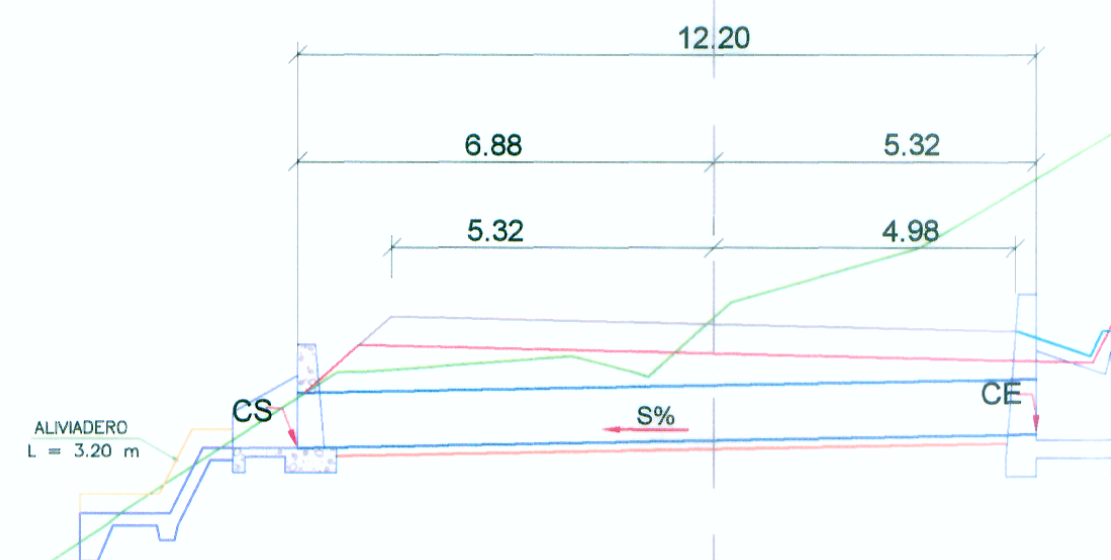

TMC Ø36"
PROYECTADA

Protección
L = 3.2 m

CSR = 3328.55
CT = 3330.13
CE = 3327.09
CS = 3326.85
S = 2%
L = 12.20 m

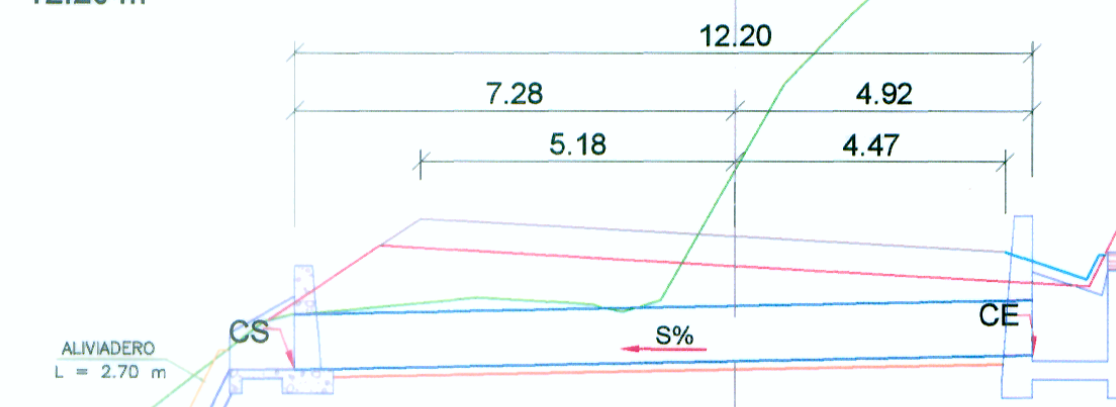


TMC Ø36"
PROYECTADA

Protección
L = 2.70 m

Km = 10+296

CSR = 3327.08
CT = 3327.48
CE = 3325.99
CS = 3325.73
S = 2%
L = 13.01 m

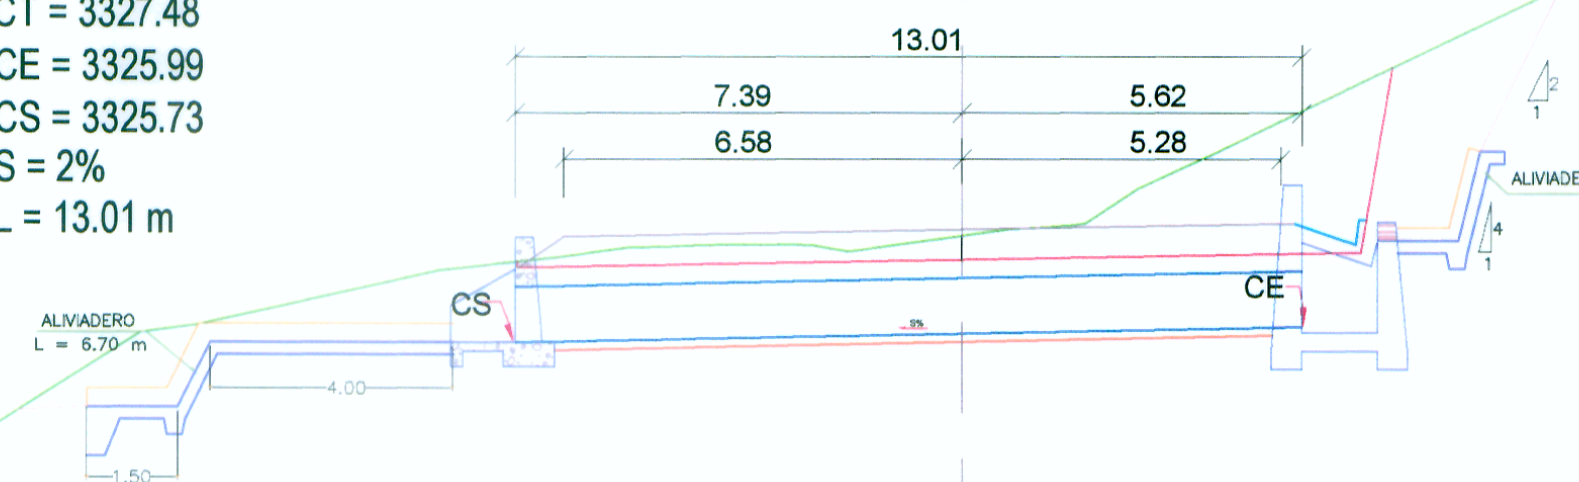


TMC Ø36"
PROYECTADA

Protección
L = 6.7 m

Protección
L = 2.50 m

Km = 9+962

CSR = 3324.95
CT = 3325.75
CE = 3323.62
CS = 3323.40
S = 2%
L = 12.20 m

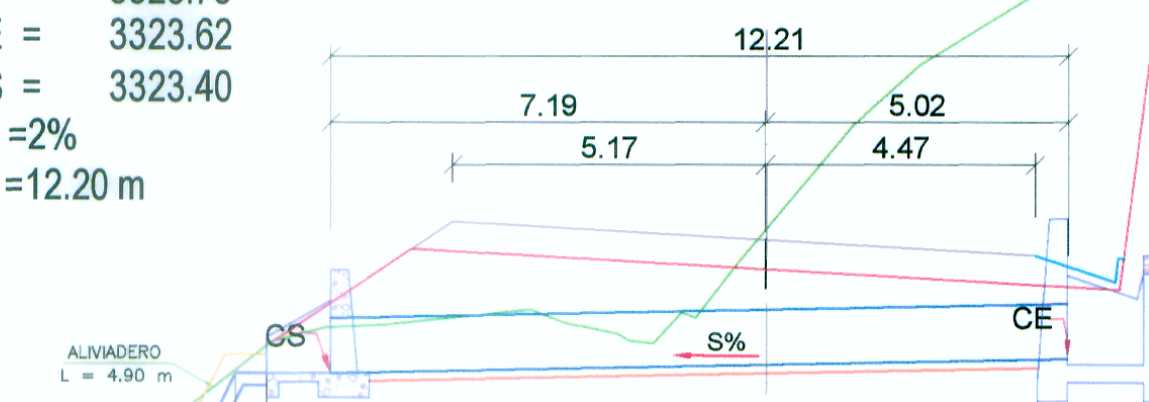

TMC Ø36"
PROYECTADA

Protección
L = 4.90 m

ING. LEONARDO CASTILLO NAVARRO
EGR. INGENIERO EN INGENIERIA CIVIL

WINROD CONTRATISTAS SAC
Ing. FERNANDO MASSA SILVA
Jefe del Estudio
R.M. CIP. N° 8867