


CSR = 4556.73
CT = 4557.37
CE = 4555.42
CS = 4555.19
S = 2%
L = 11.39 m

Km = 67+506

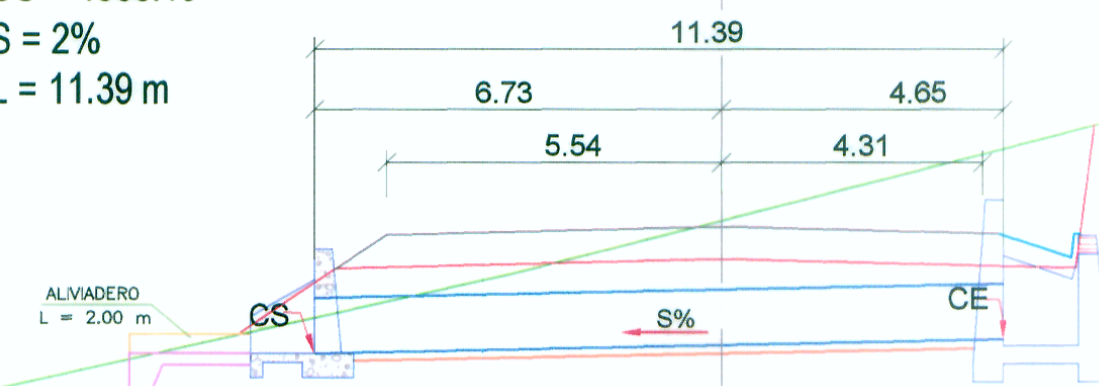


Protección
L = 2.0 m

TMC Ø36"
PROYECTADA

CSR = 4580.74
CT = 4581.97
CE = 4579.15
CS = 4578.89
S = 2%
L = 13.01 m

Km = 67+200

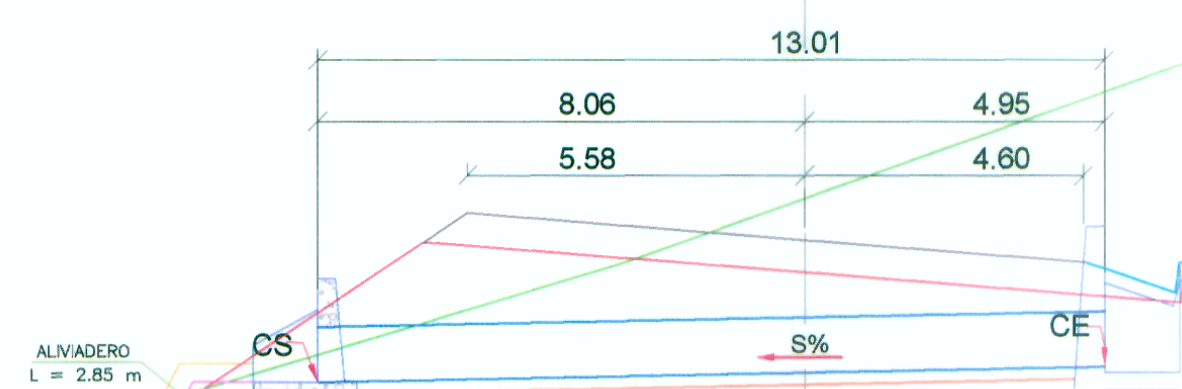


Protección
L = 2.85 m

TMC Ø36"
PROYECTADA

Km = 66+834

CSR = 4609.45
CT = 4602.95
CE = 4603.90
CS = 4602.79
S = 4%
L = 26.78 m

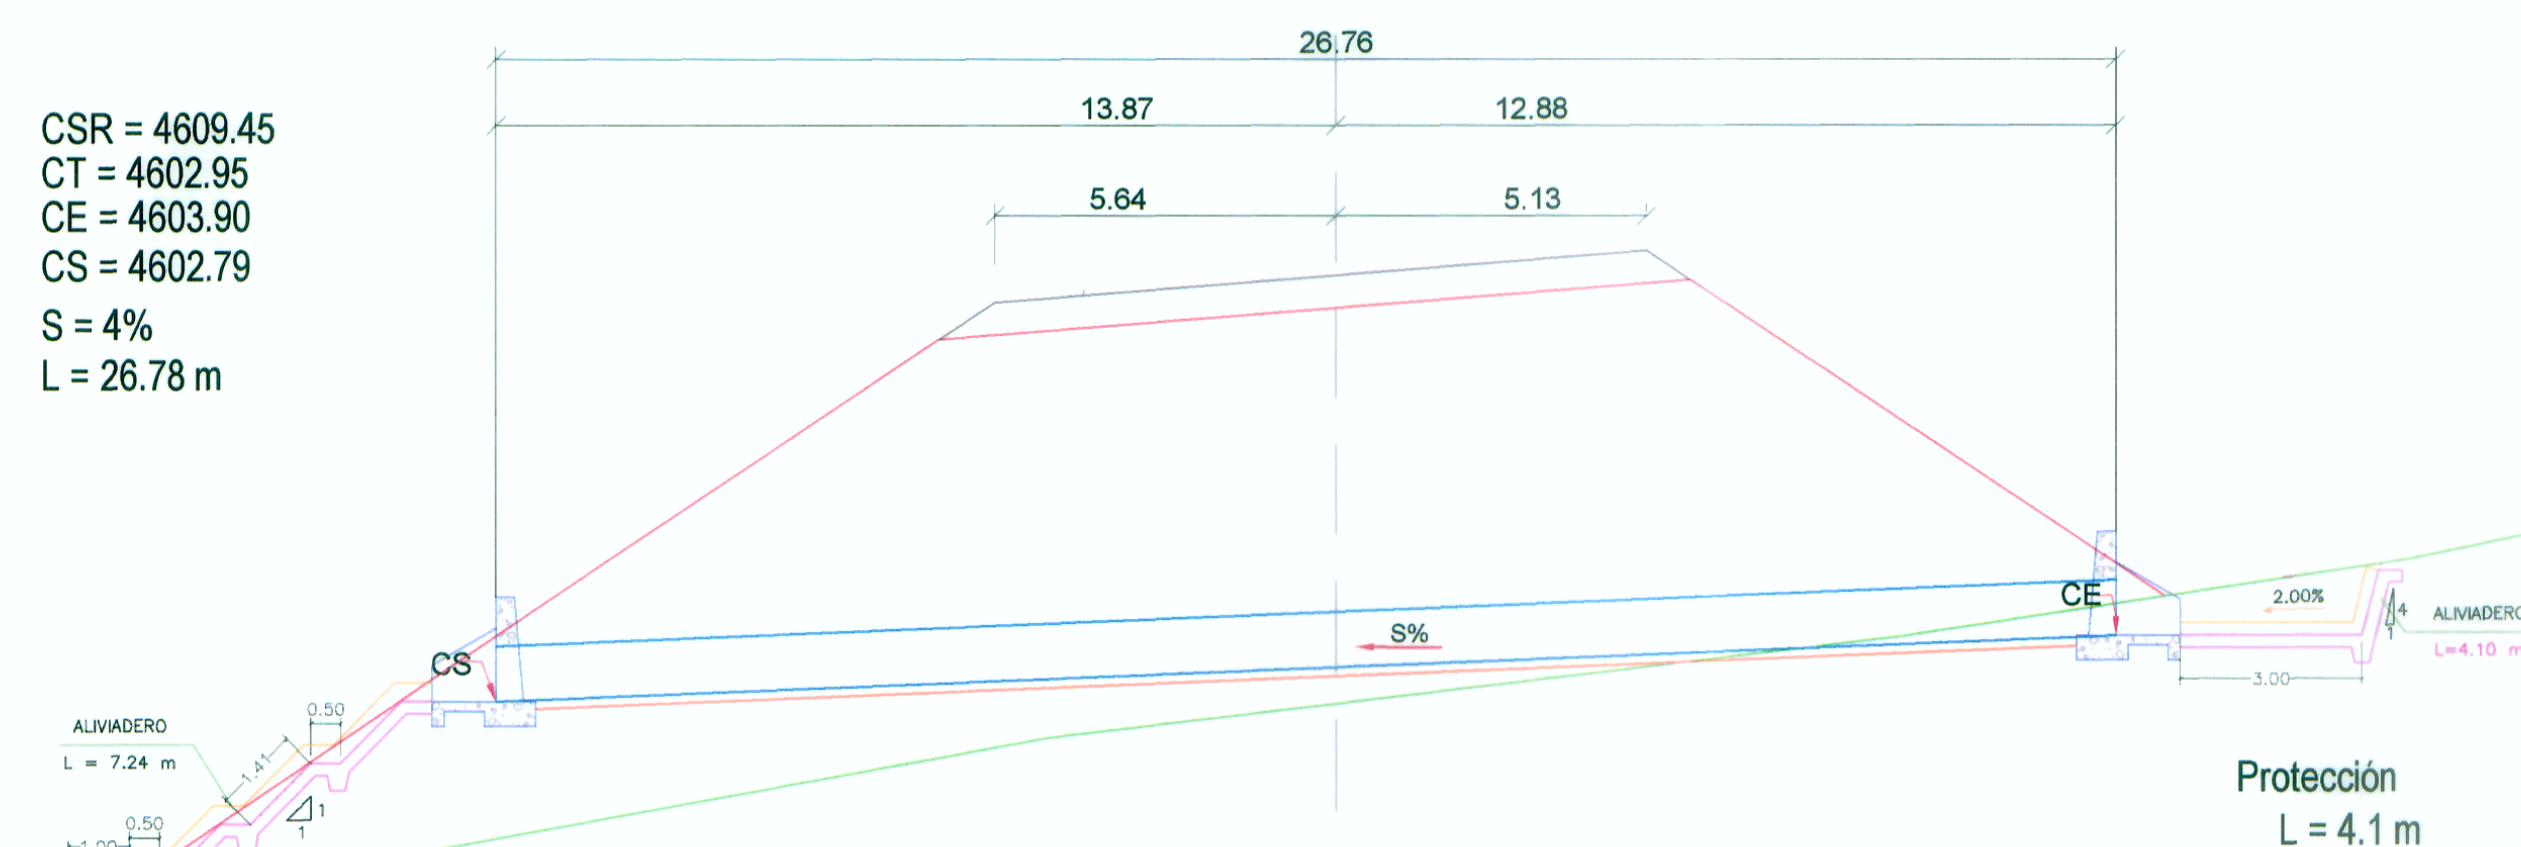


Protección
L = 7.24 m

TMC Ø36"
PROYECTADA

CSR = 4505.59
CT = 4502.96
CE = 4503.44
CS = 4503.14
S = 2%
L = 15.44 m

Km = 68+420

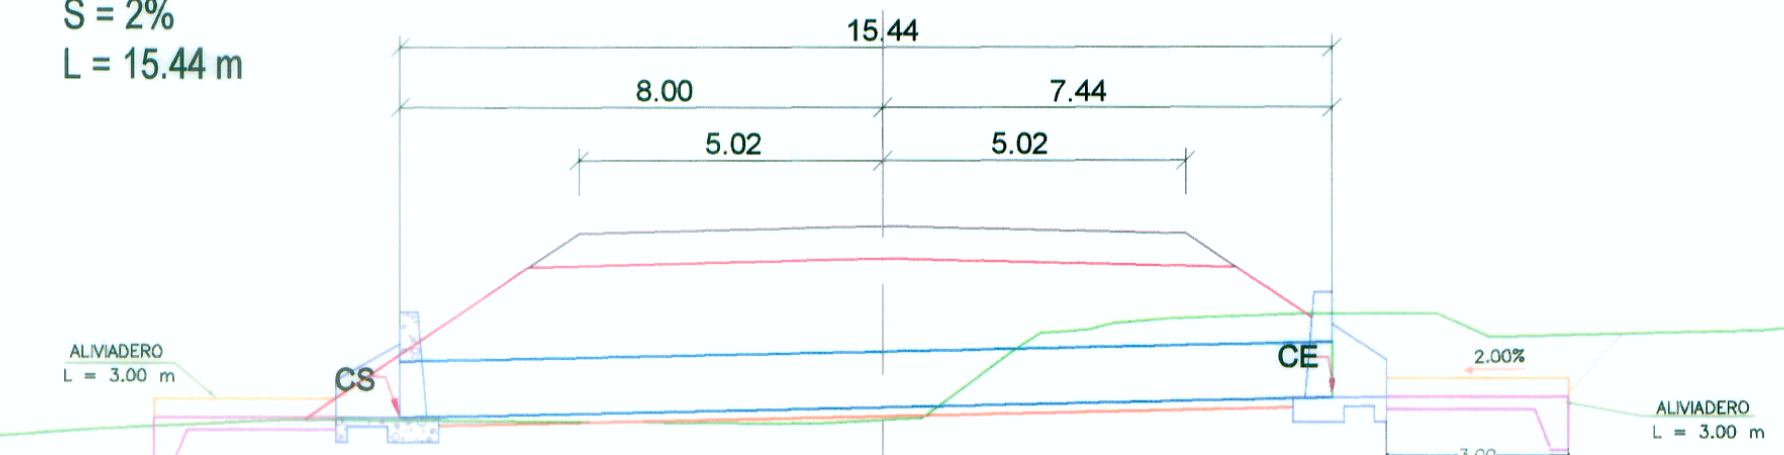


Protección
L = 3.0 m

TMC Ø36"
PROYECTADA

Protección
L = 3.0 m

CSR = 4521.80
CT = 4521.59
CE = 4503.44
CS = 4503.14
S = 2%
L = 13.01 m

Km = 68+100

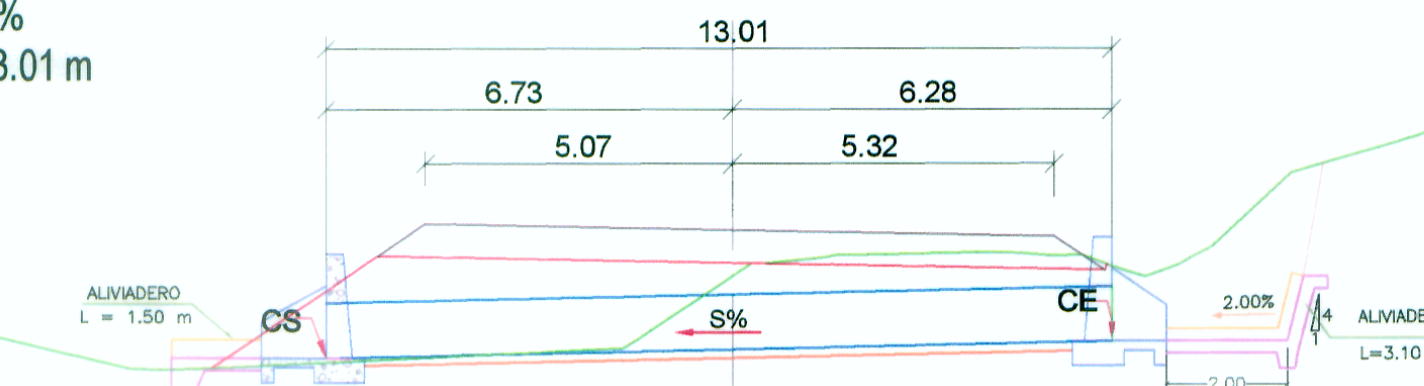


Protección
L = 1.50 m

TMC Ø36"
PROYECTADA

Protección
L = 3.1 m

Km = 67+828

CSR = 4535.58
CT = 4533.49
CE = 4533.43
CS = 4533.13
S = 2%
L = 15.44 m

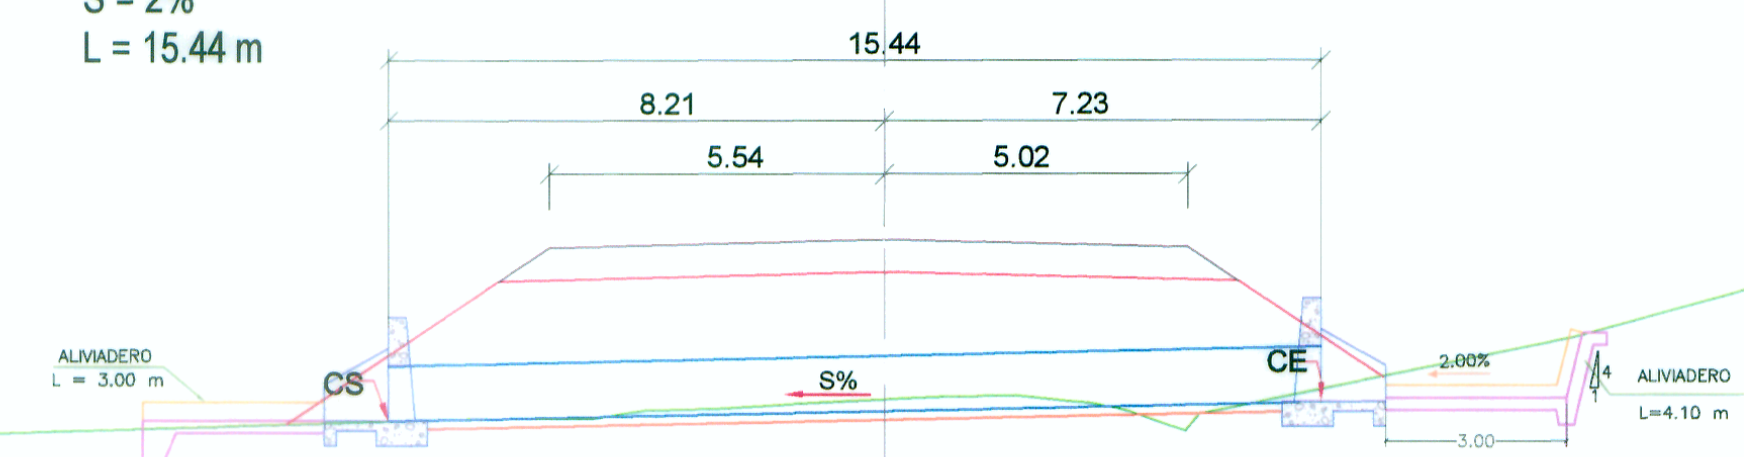

Protección
L = 3.0 m

TMC Ø36"
PROYECTADA

Protección
L = 4.1 m

Ing. Leonardo Castillo Navarro
BEP Hidrología e Hidráulica
CIP-87802

WINROD CONTRATISTAS SAC
Ing. Fernando Massa Silva
Perito en Estudio
Res. CIP N° 8867