

CSR = 4480.23
CT = 4480.32
CE = 4485.38
CS = 4485.13
S = 2%
L = 11.39 m

Km = 69+260




TMC Ø36\"/>

Protección
L = 2.0 m

CSR = 4488.42
CT = 4486.05
CE = 4485.38
CS = 4485.13
S = 2%
L = 17.87 m

Km = 68+970

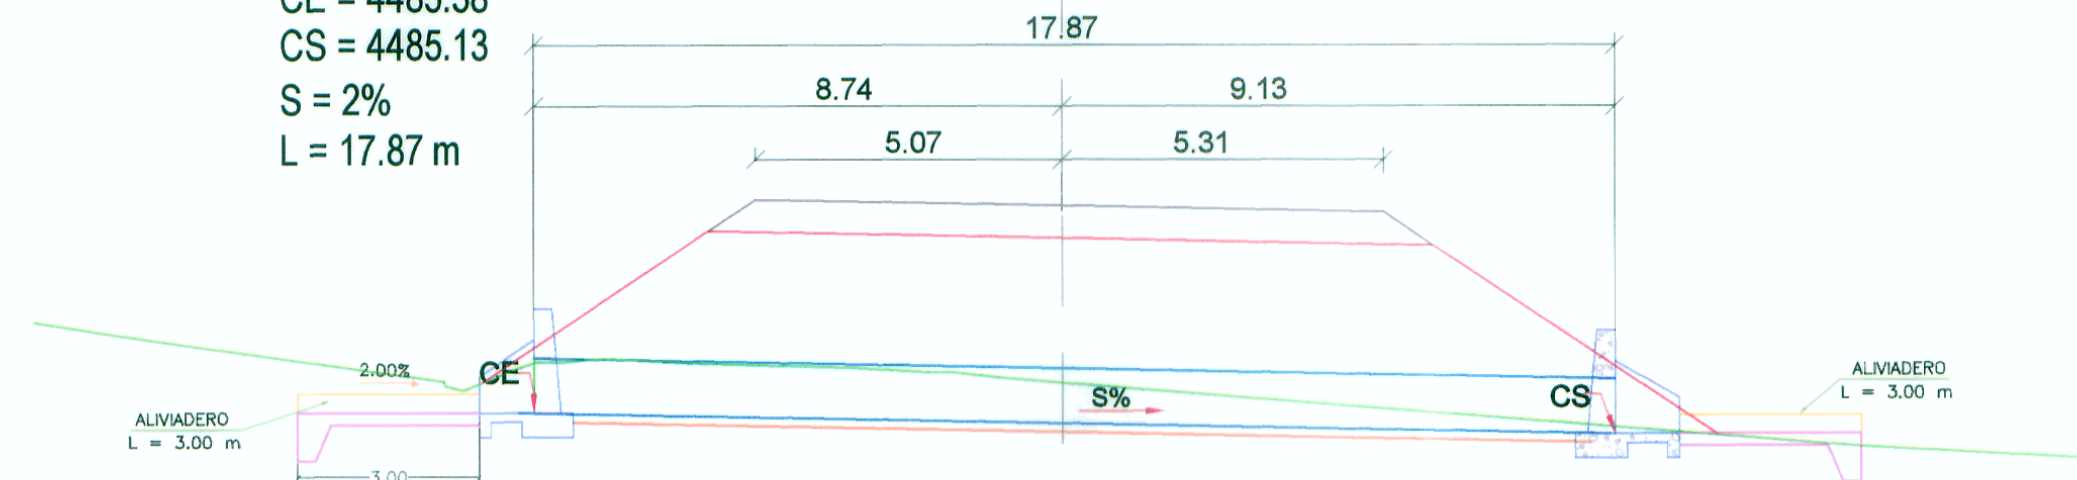


Protección
L = 3.0 m

TMC Ø36\"/>

Protección
L = 3.0 m

CSR = 4492.97
CT = 4490.30
CE = 4503.44
CS = 4503.14
S = 2%
L = 16.25 m

Km = 68+690

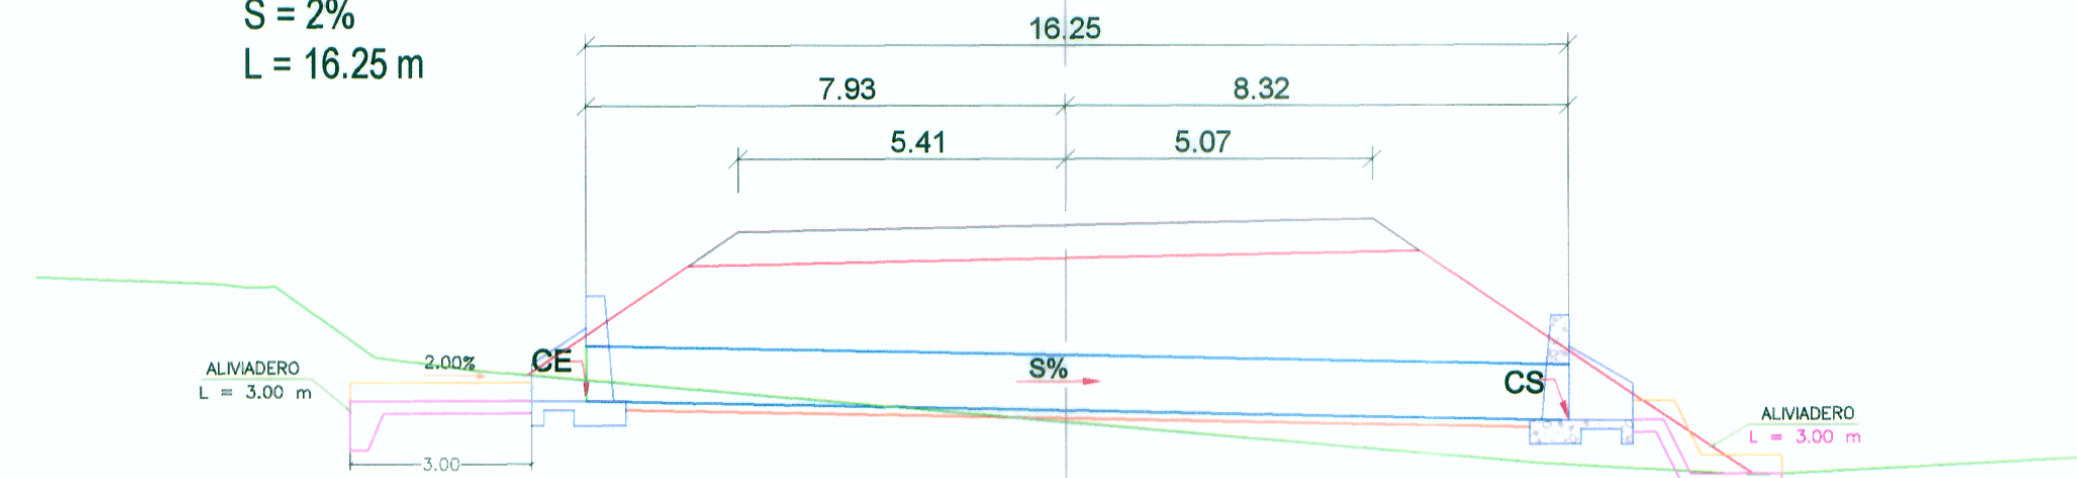


Protección
L = 3.00 m

TMC Ø36\"/>

Protección
L = 3.0 m

Km = 69+996


CSR = 4449.89
CT = 4443.94
CE = 4444.46
CS = 4443.79
S = 5.00%
L = 12.81 m

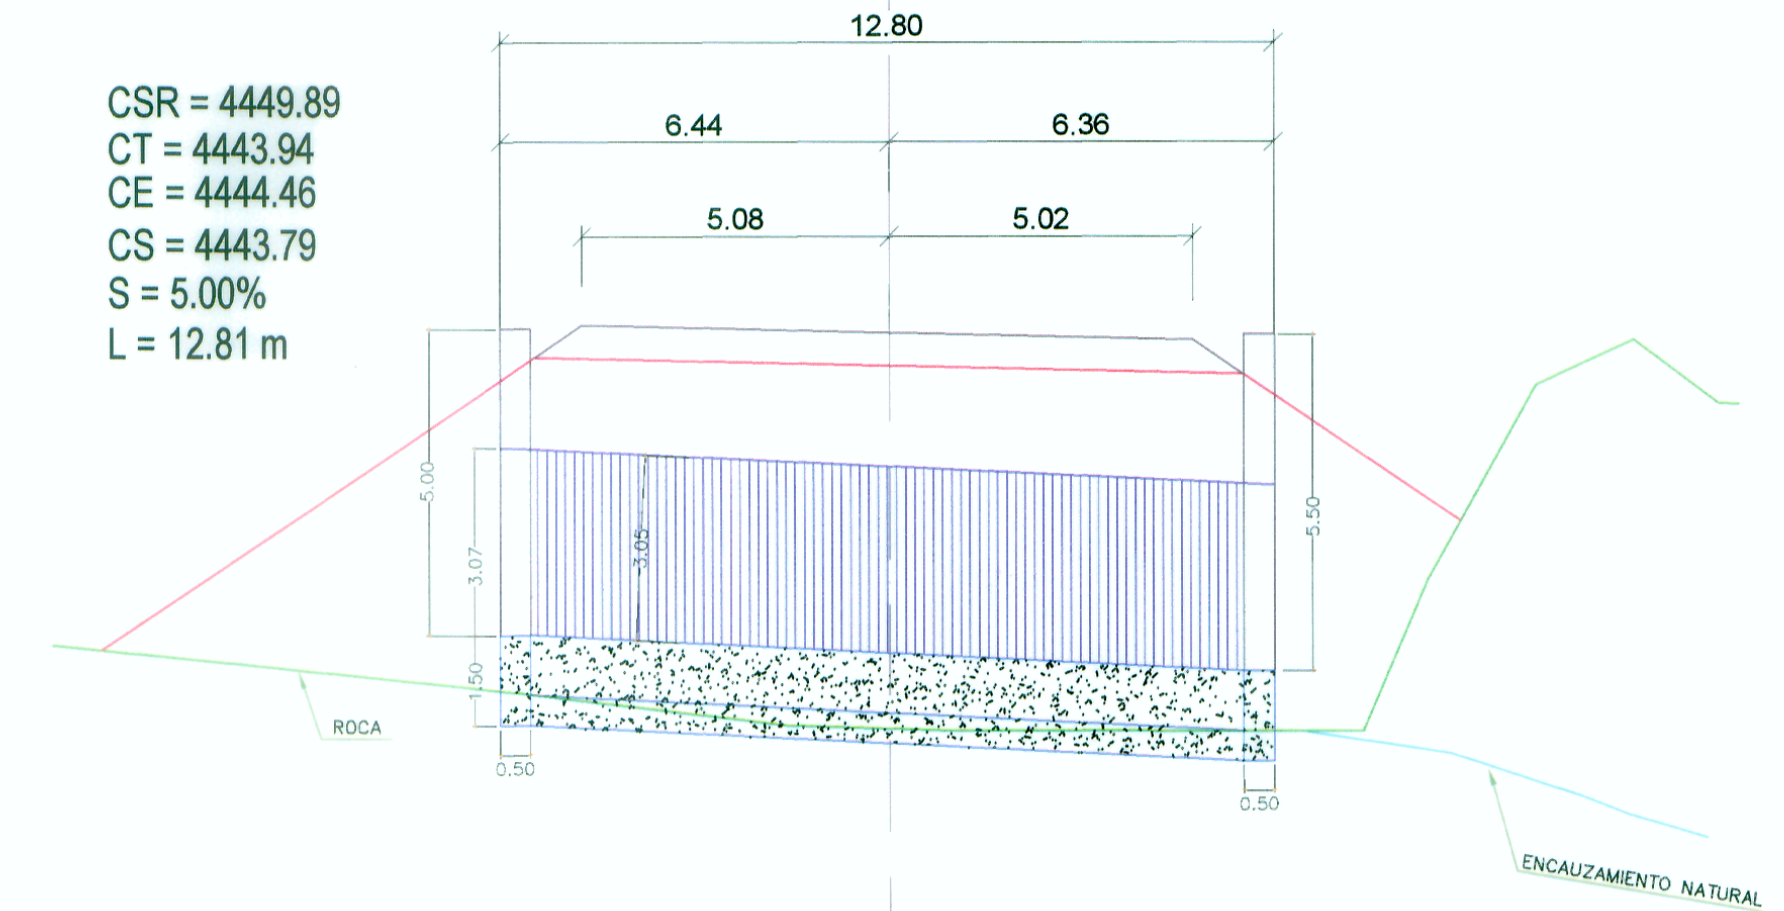

MULTIPLATE
TIPO ARCO 8.31x3.05
PROYECTADA

CSR = 4453.03
CT = 4456.22
CE = 4485.38
CS = 4485.13
S = 2%
L = 17.06 m

Km = 69+920

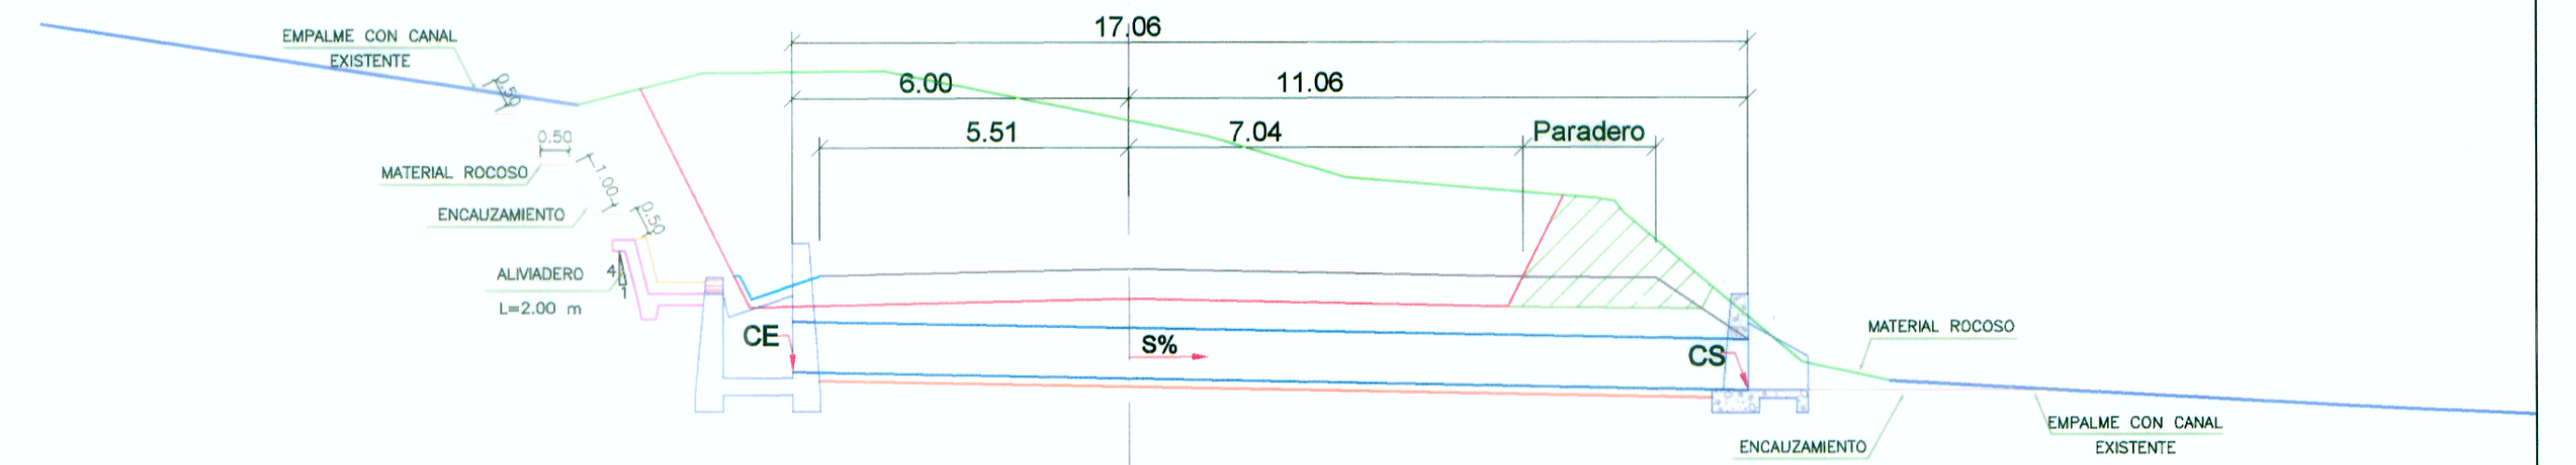


Protección
L = 2.0 m

TMC Ø36\"/>

CSR = 4465.80
CT = 4465.71
CE = 4463.22
CS = 4462.97
S = 2%
L = 13.01 m

Km = 69+610

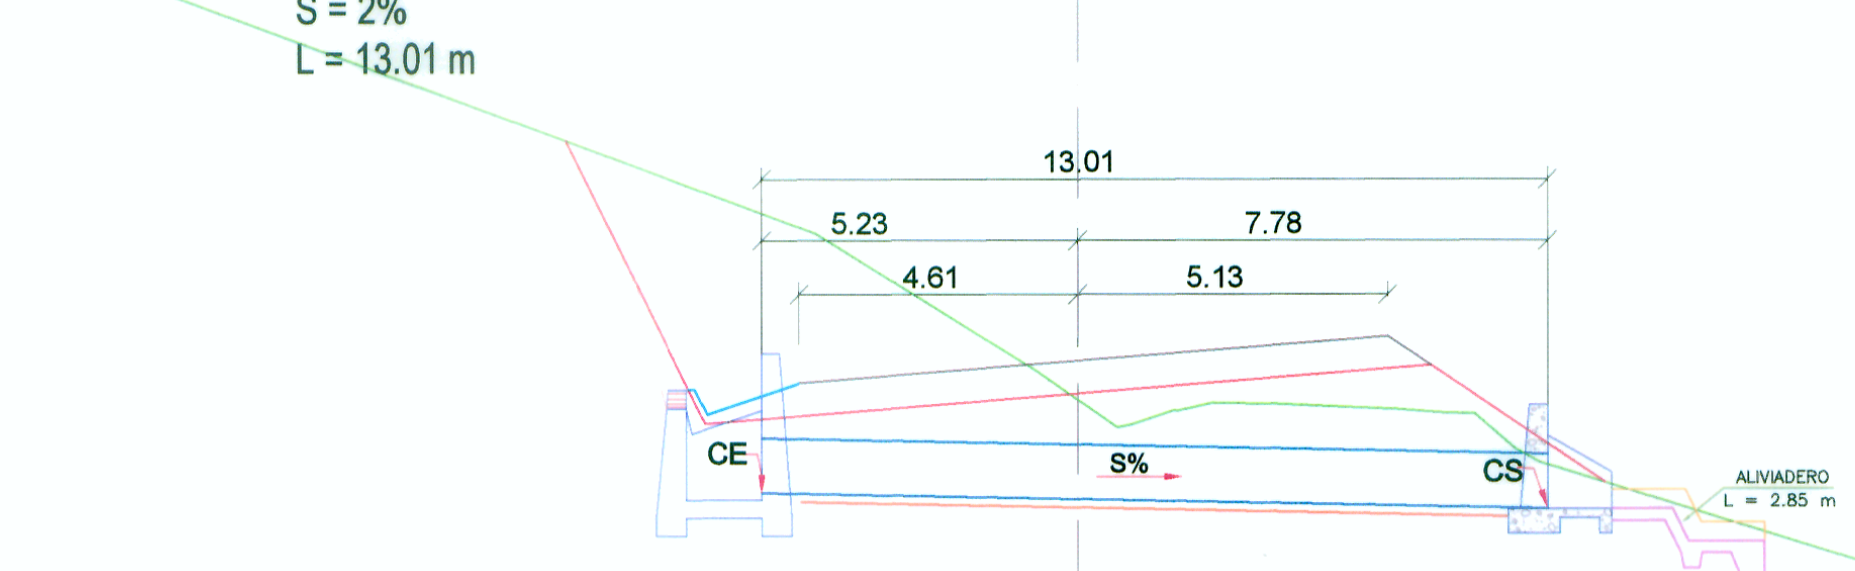

TMC Ø36\"/>

Protección
L = 2.85 m

Ing. Leonardo Castillo Navarro
EGR. HIDRÁULICA E HIDRÁULICA
CIP 87802

WINROD CONTRATISTAS S.A.C.
Ing. Fernando Massa Silva
Jefe de Estudio
Reg. CIP. N° 8987