




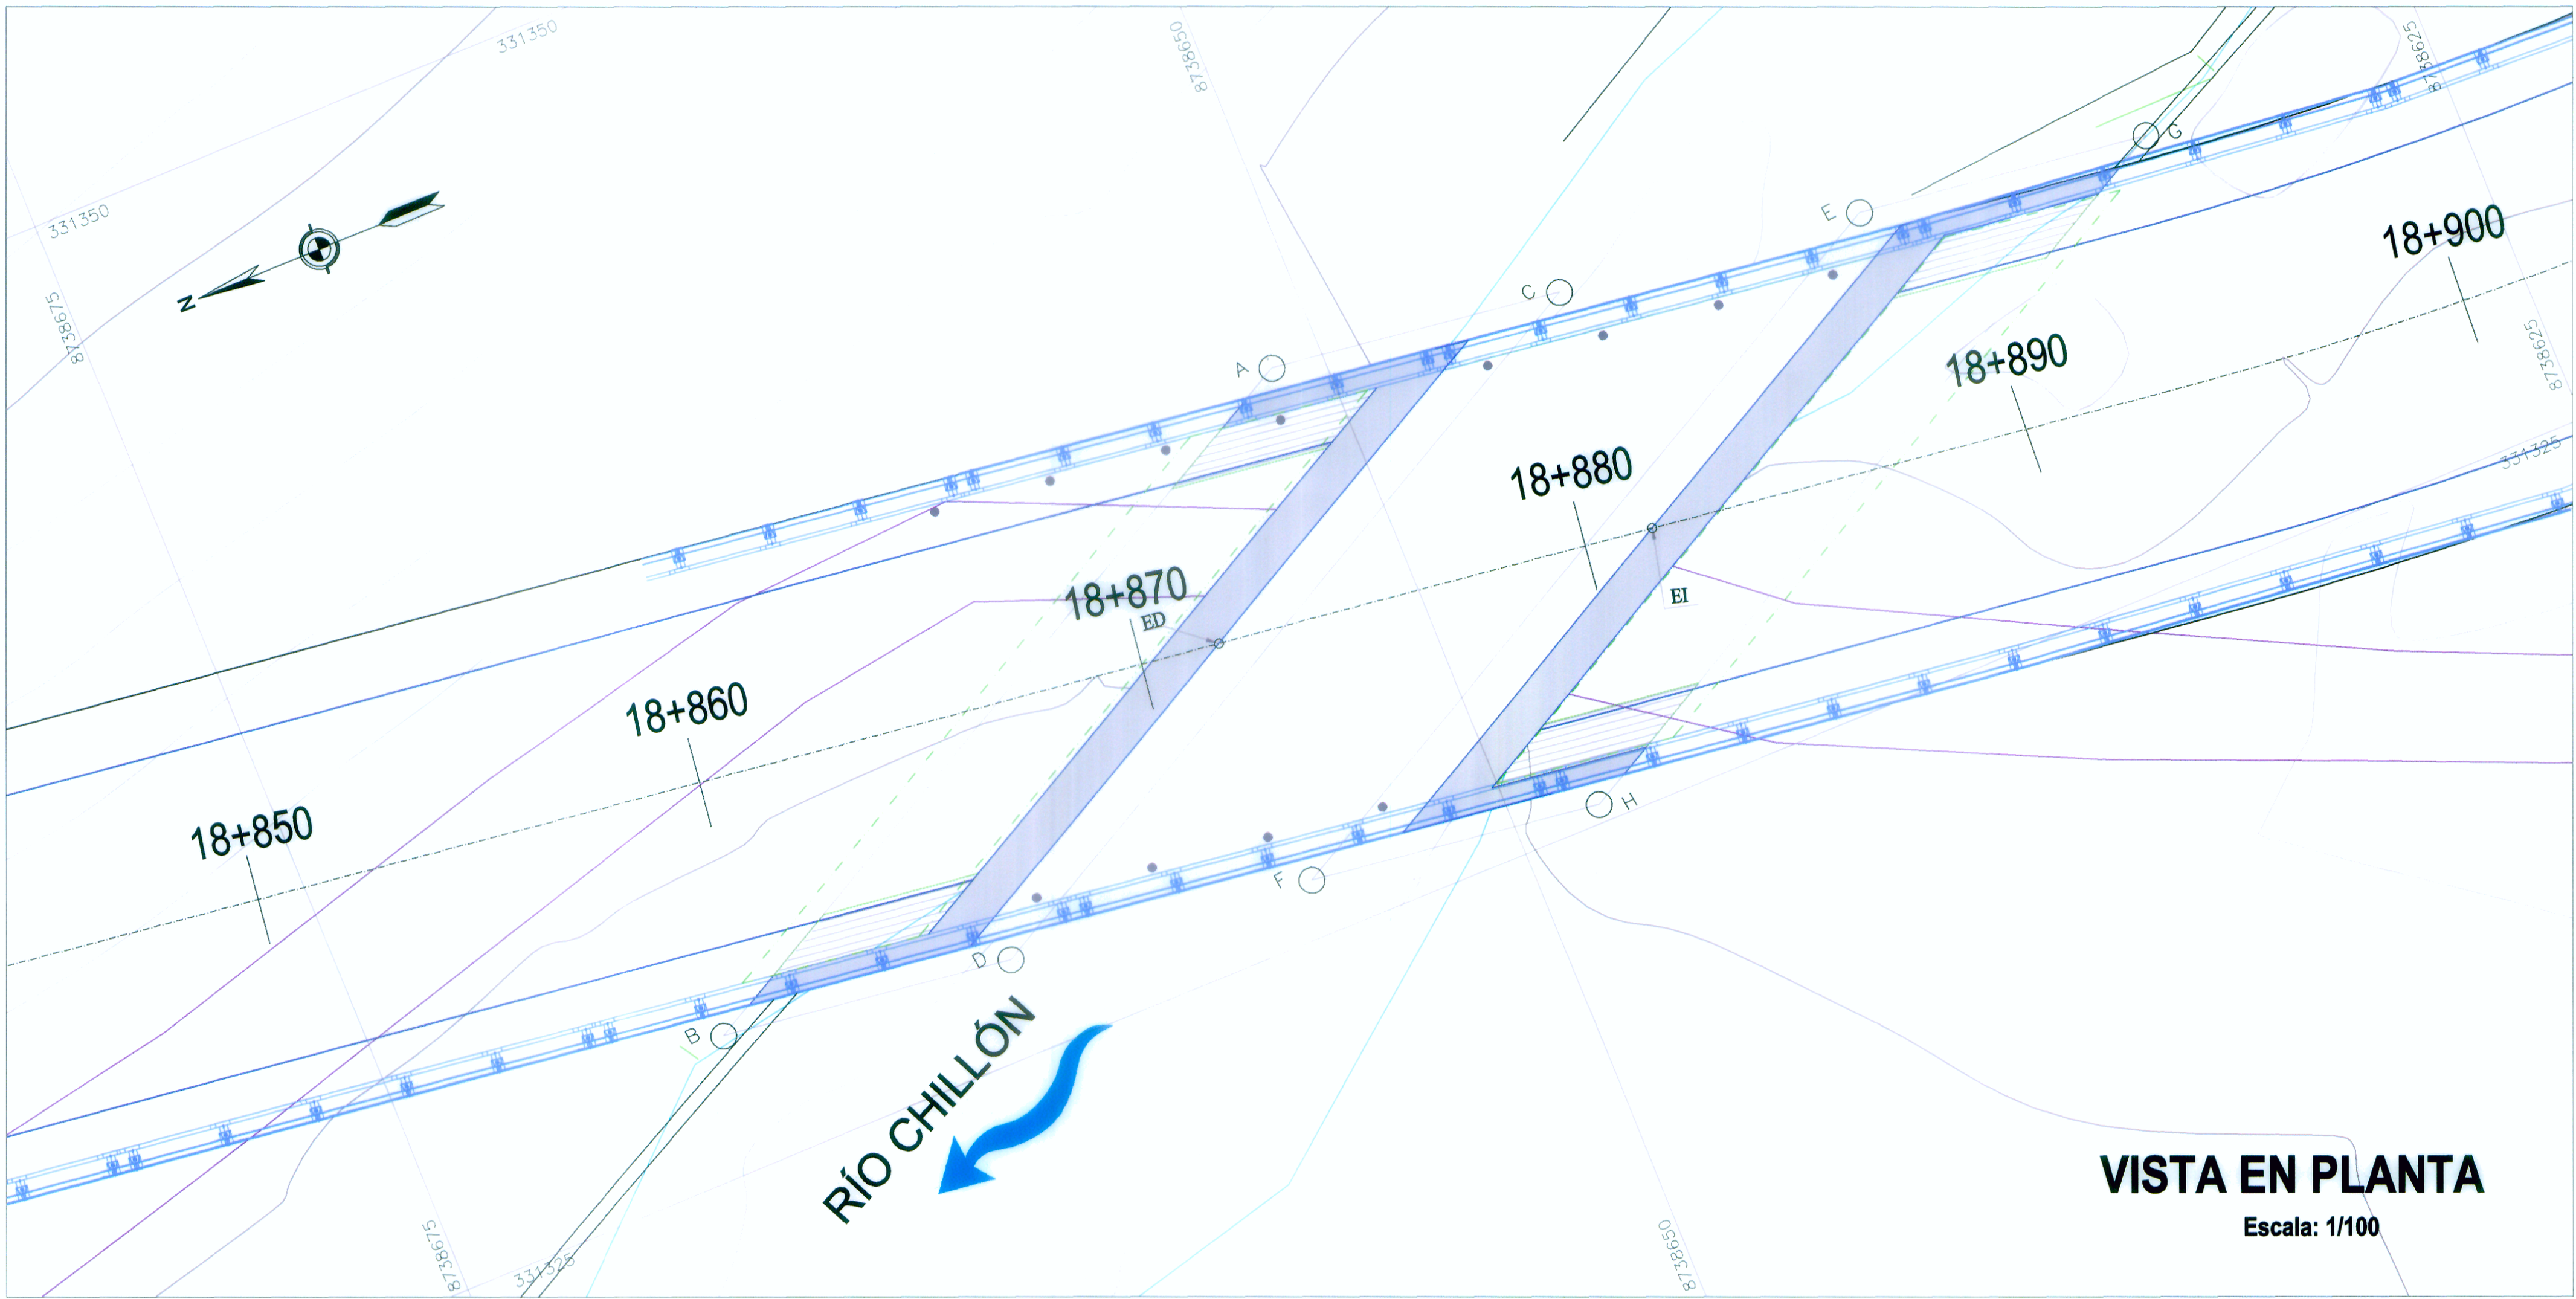

VISTA EN PLANTA
Escala: 1/100

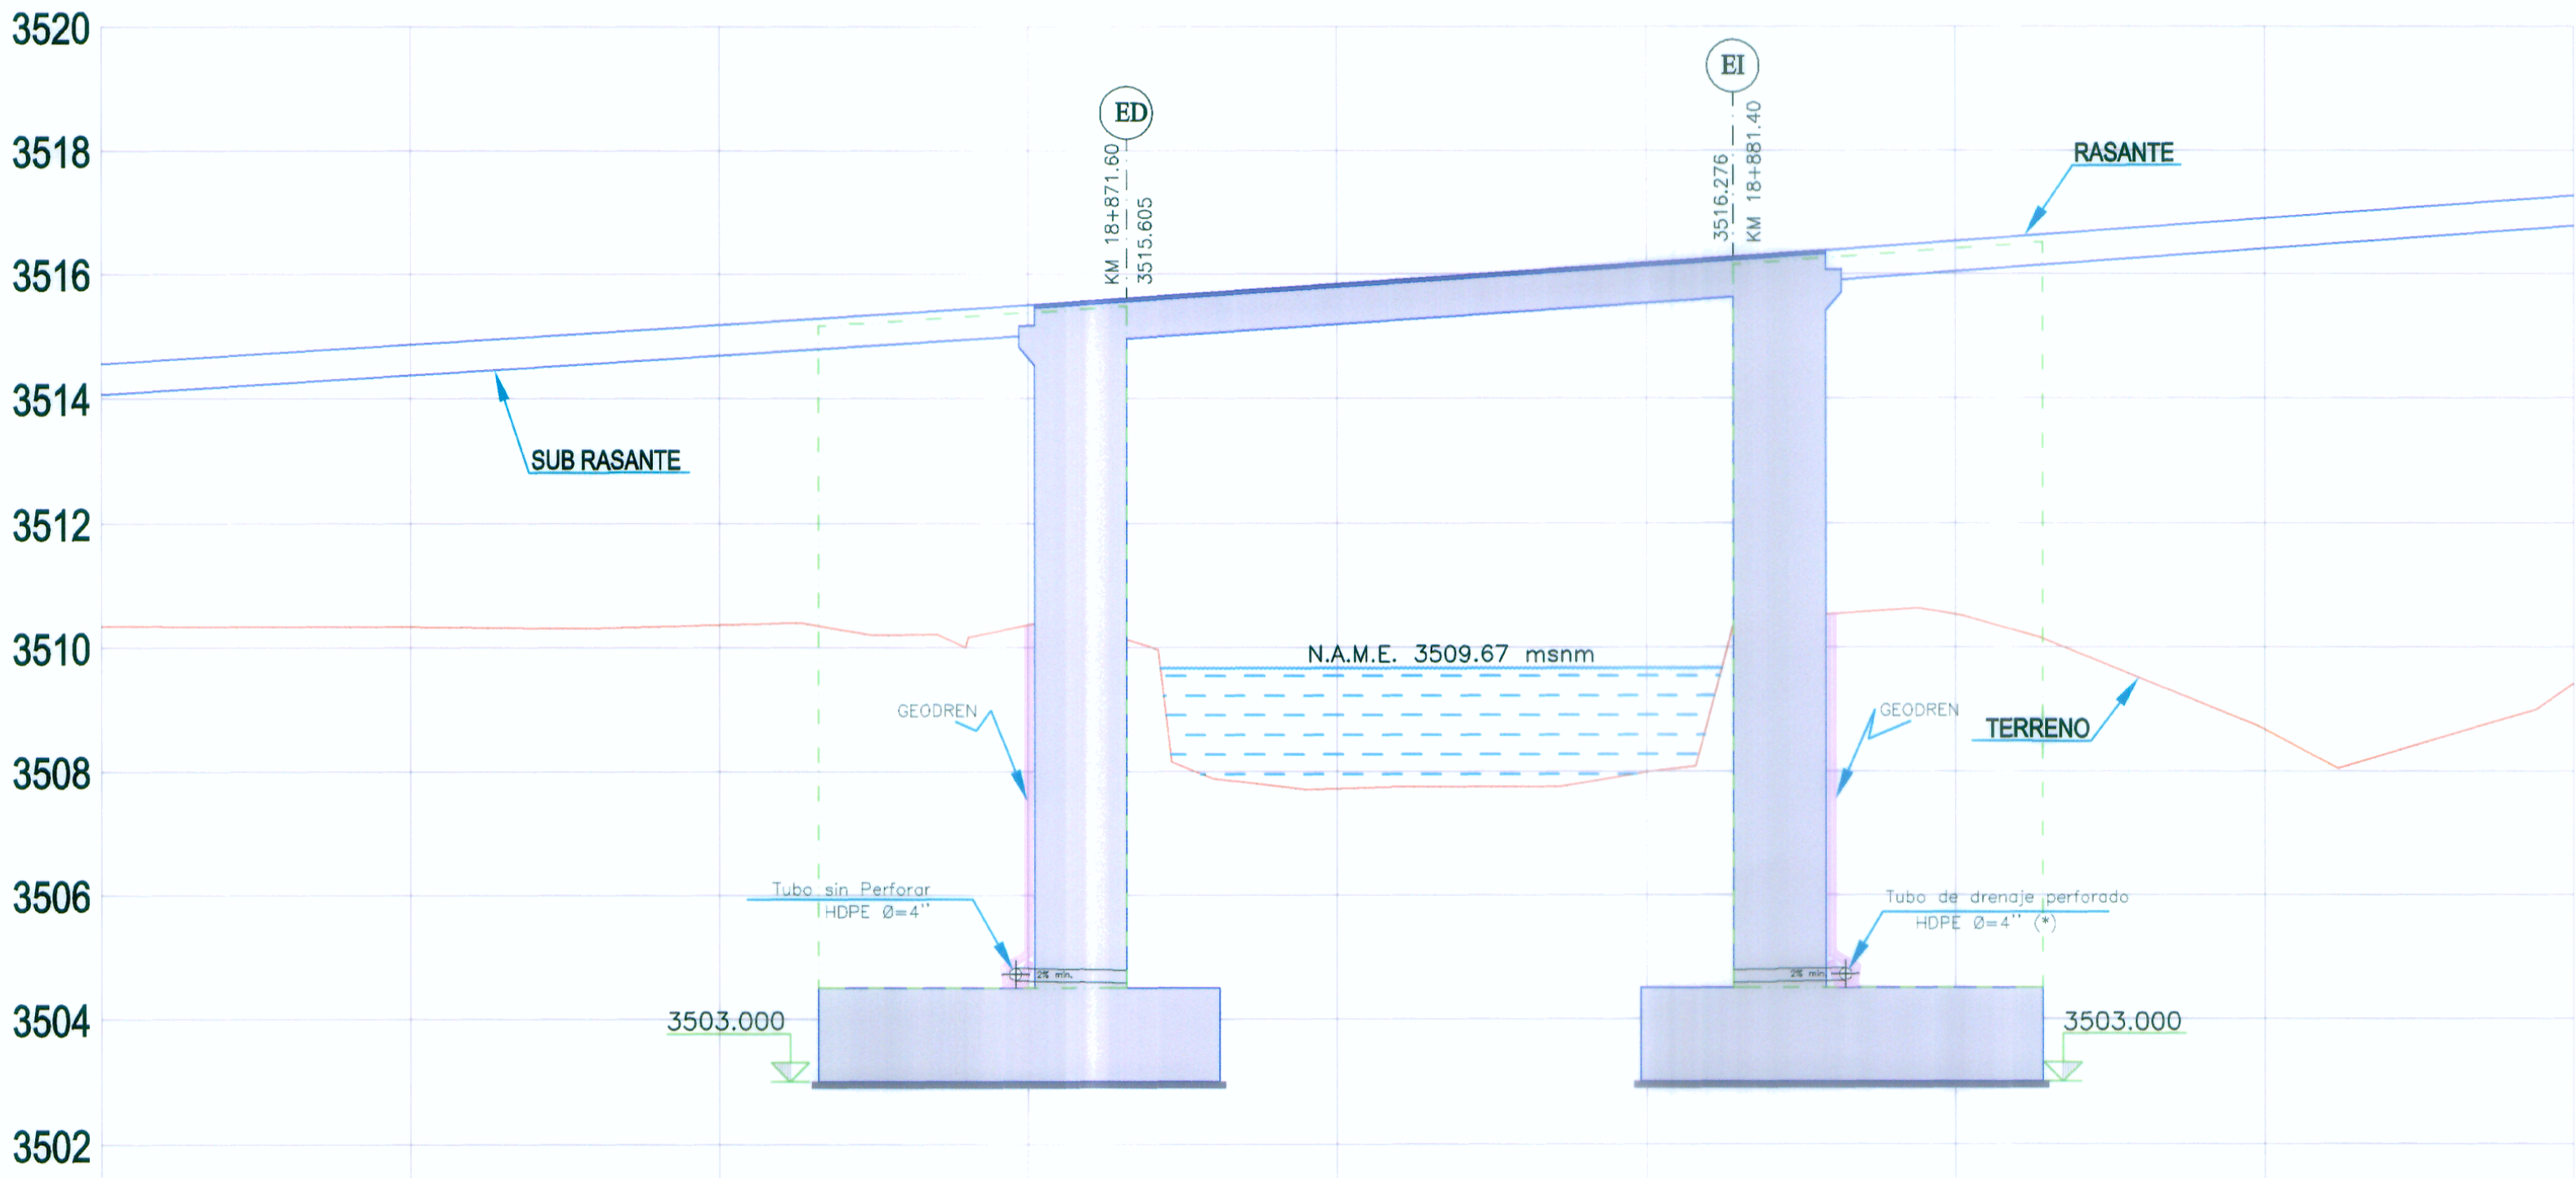

COTA DE RASANTE	3514.56	3514.86	3515.17	3515.50	3515.84	3516.18	3516.53	3516.90	3517.27
COTA DE TERRENO	3510.35	3510.33	3510.37	3510.37	3507.71	3507.99	3510.53	3508.67	3509.41
KILOMETRAJE	18+856	18+860	18+866	18+870	18+876	18+880	18+886	18+890	18+894

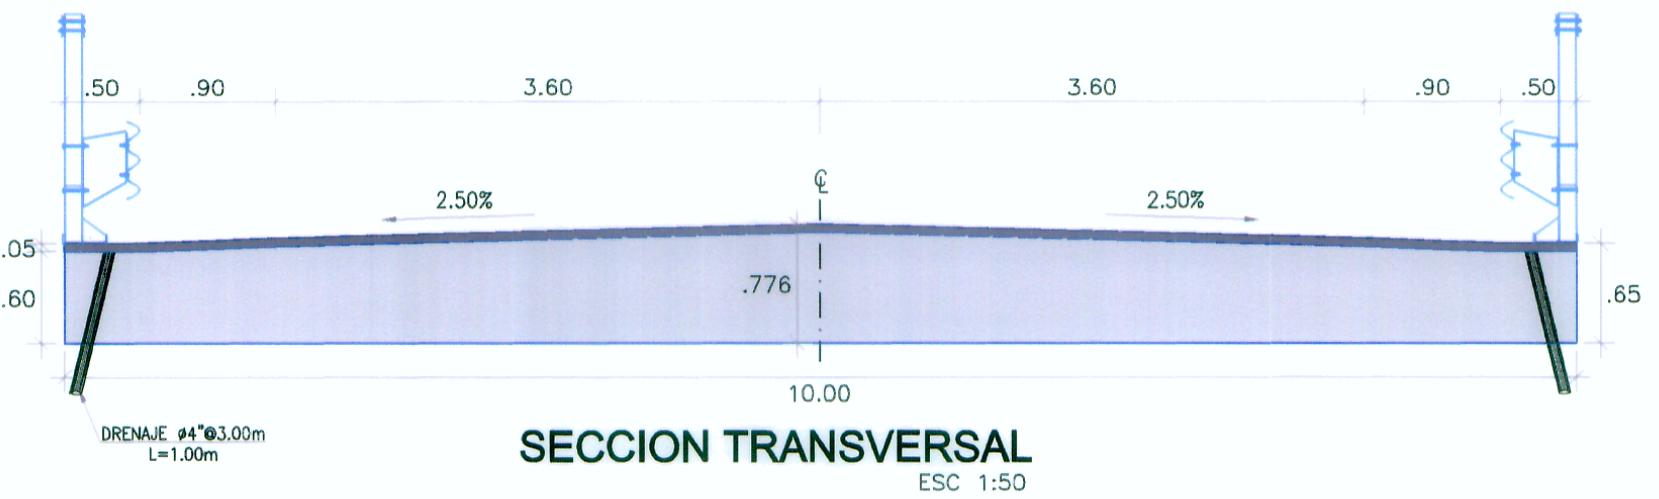

VISTA DE PERFIL
Escala 1:100

VERTICES DE ZAPATAS COORDENADAS UTM WGS 84		
	ESTE	NORTE
A	331336.8909	8738651.1223
B	331327.9687	8738667.7333
C	331336.0484	8738644.6771
D	331327.1262	8738661.2881
E	331335.1670	8738637.9345
F	331326.2448	8738654.5455
G	331334.3245	8738631.4893
H	331325.4023	8738648.1003

REVISIONES		
Nº	FECHA	DESCRIPCION