



MURO CONTENCIÓN
KM 0+090 AL KM 0+140 L=50.00 m.

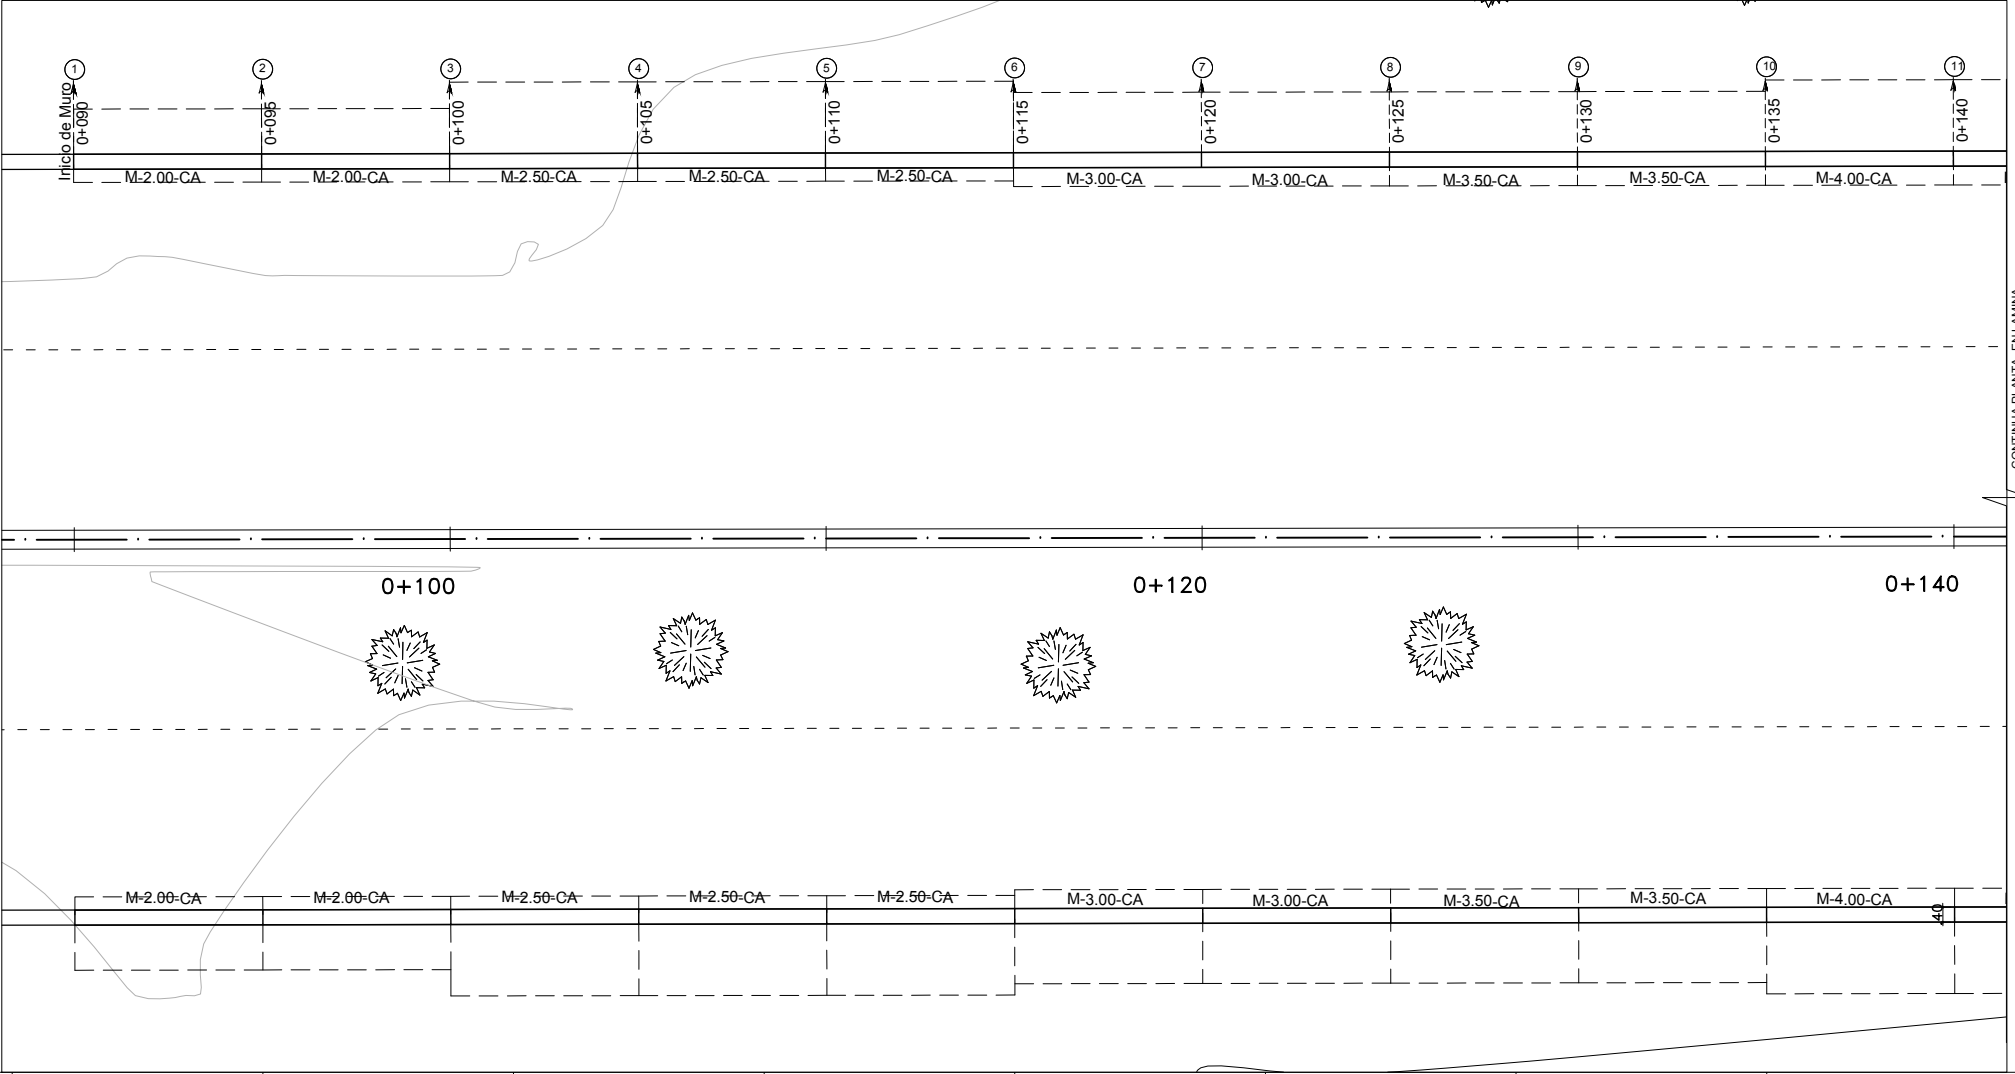


PLANTA
ESC: 1/100

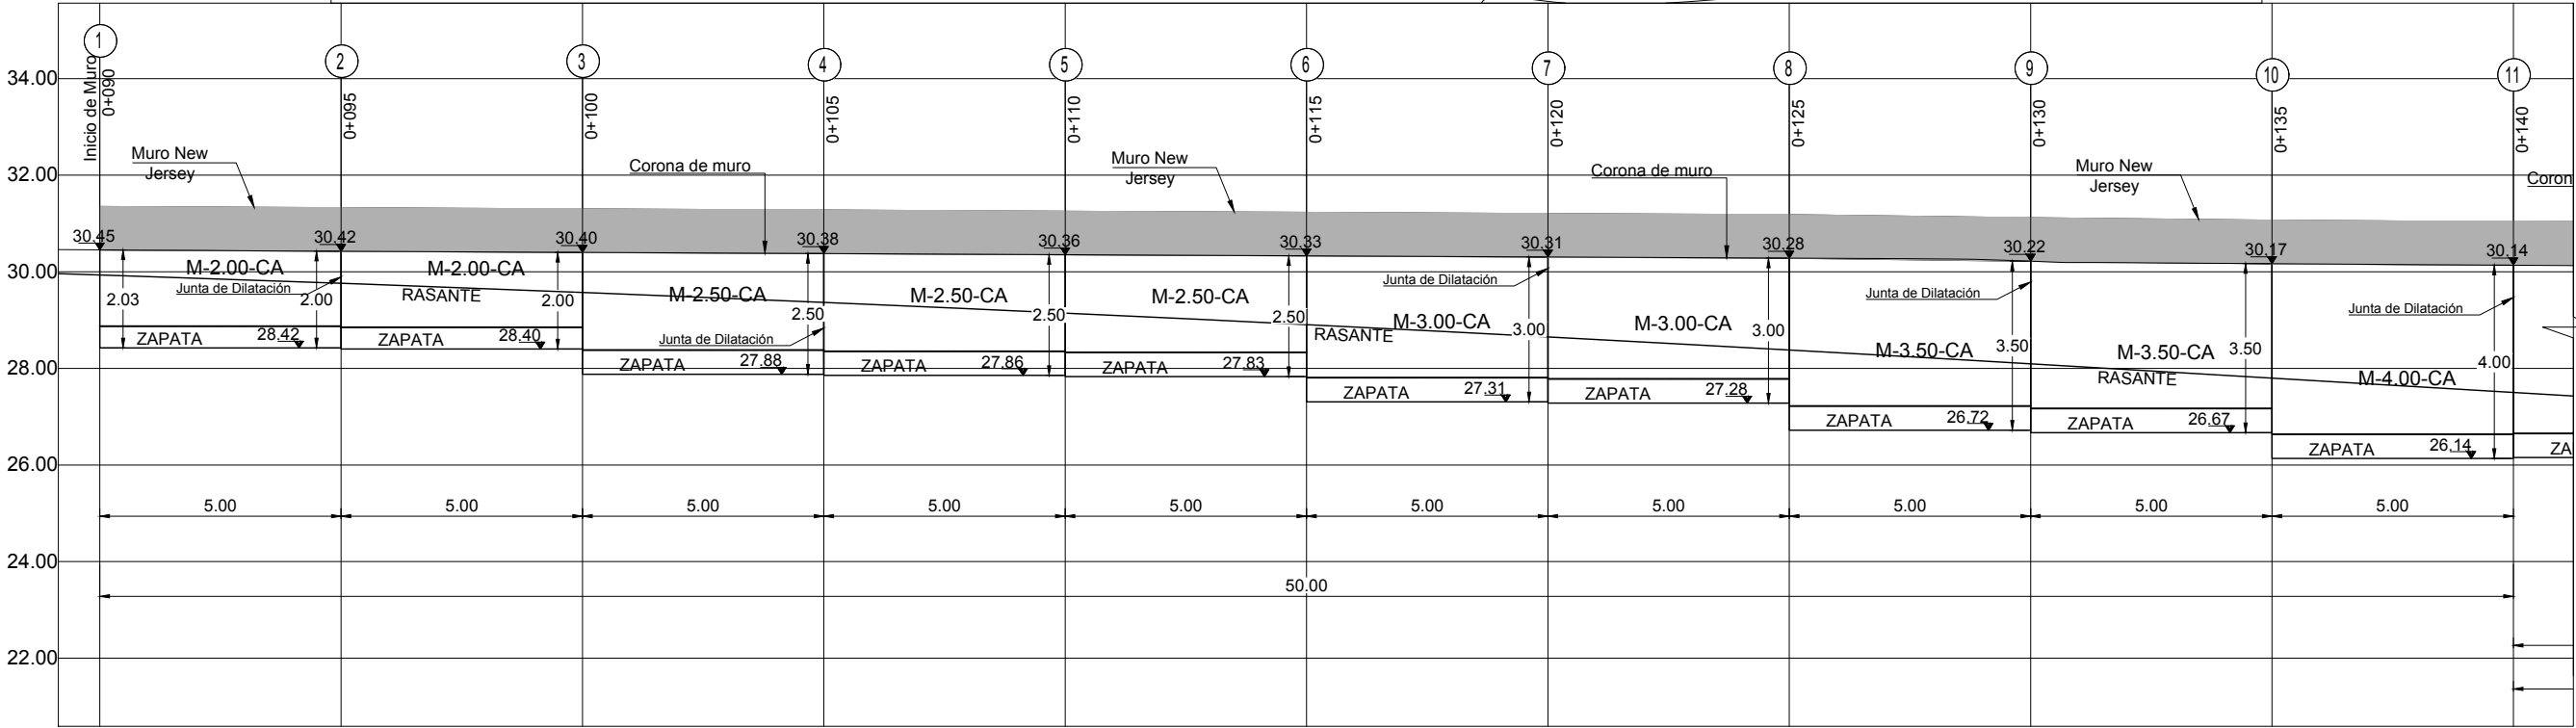


PERFIL
ESC: 1/75

MURO CONTENCIÓN
KM 0+140 AL KM 0+190 L=50.00 m.


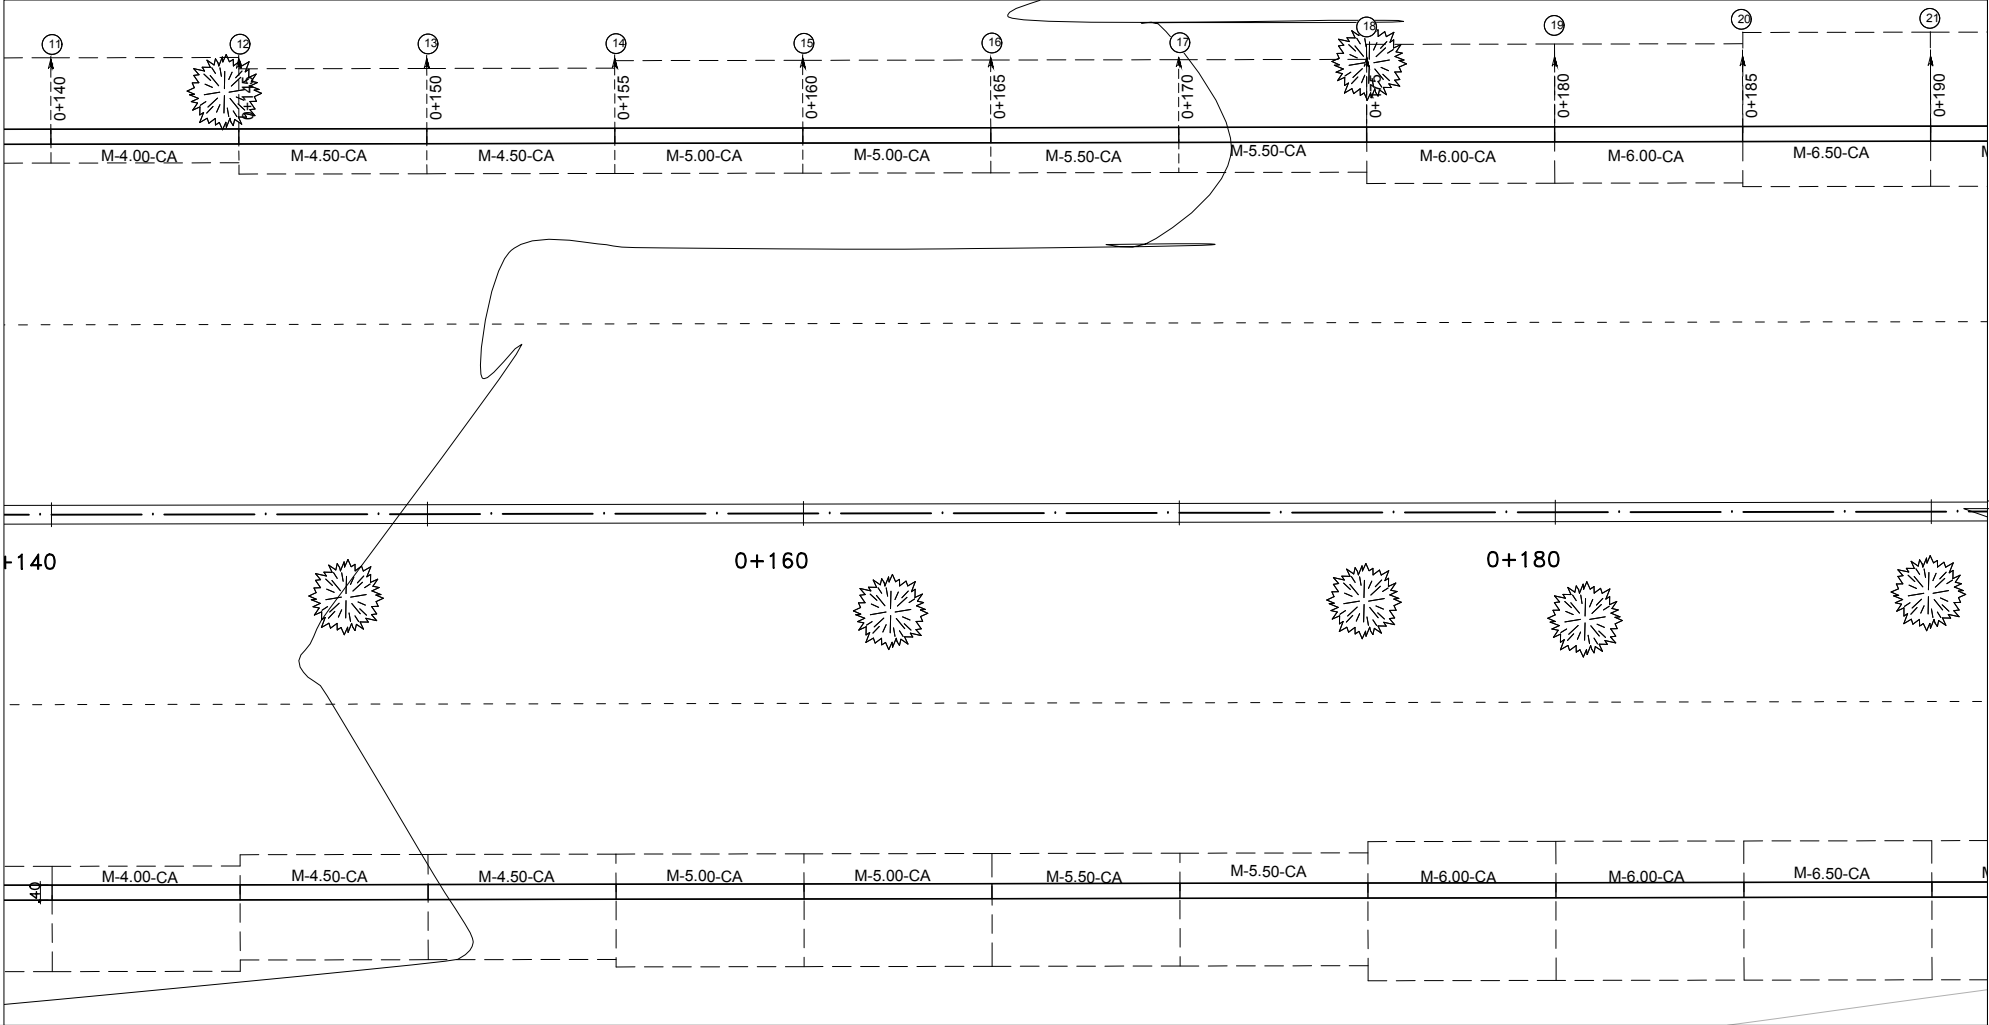




PLANTA
ESC: 1/100

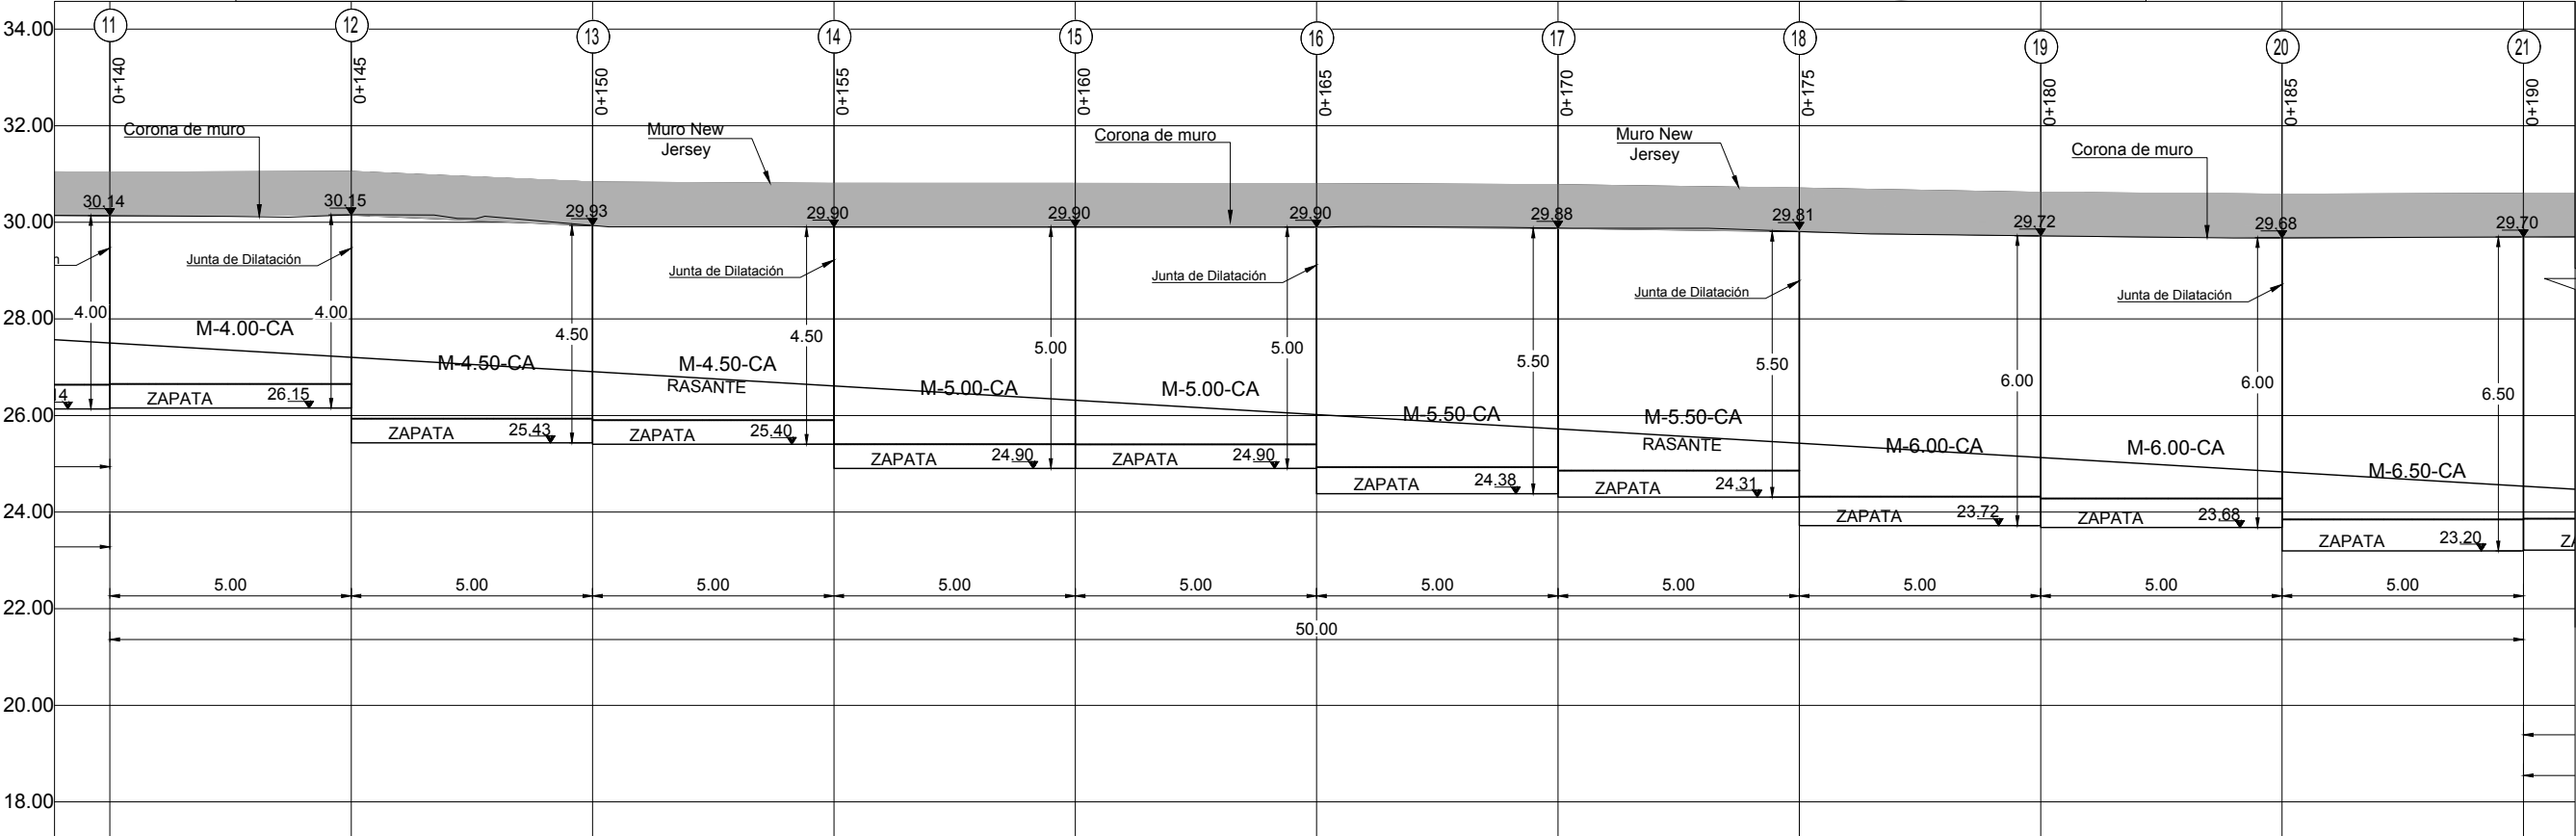


PERFIL
ESC: 1/75

MURO CONTENCIÓN
KM 0+190 AL KM 0+240 L=50.00 m.

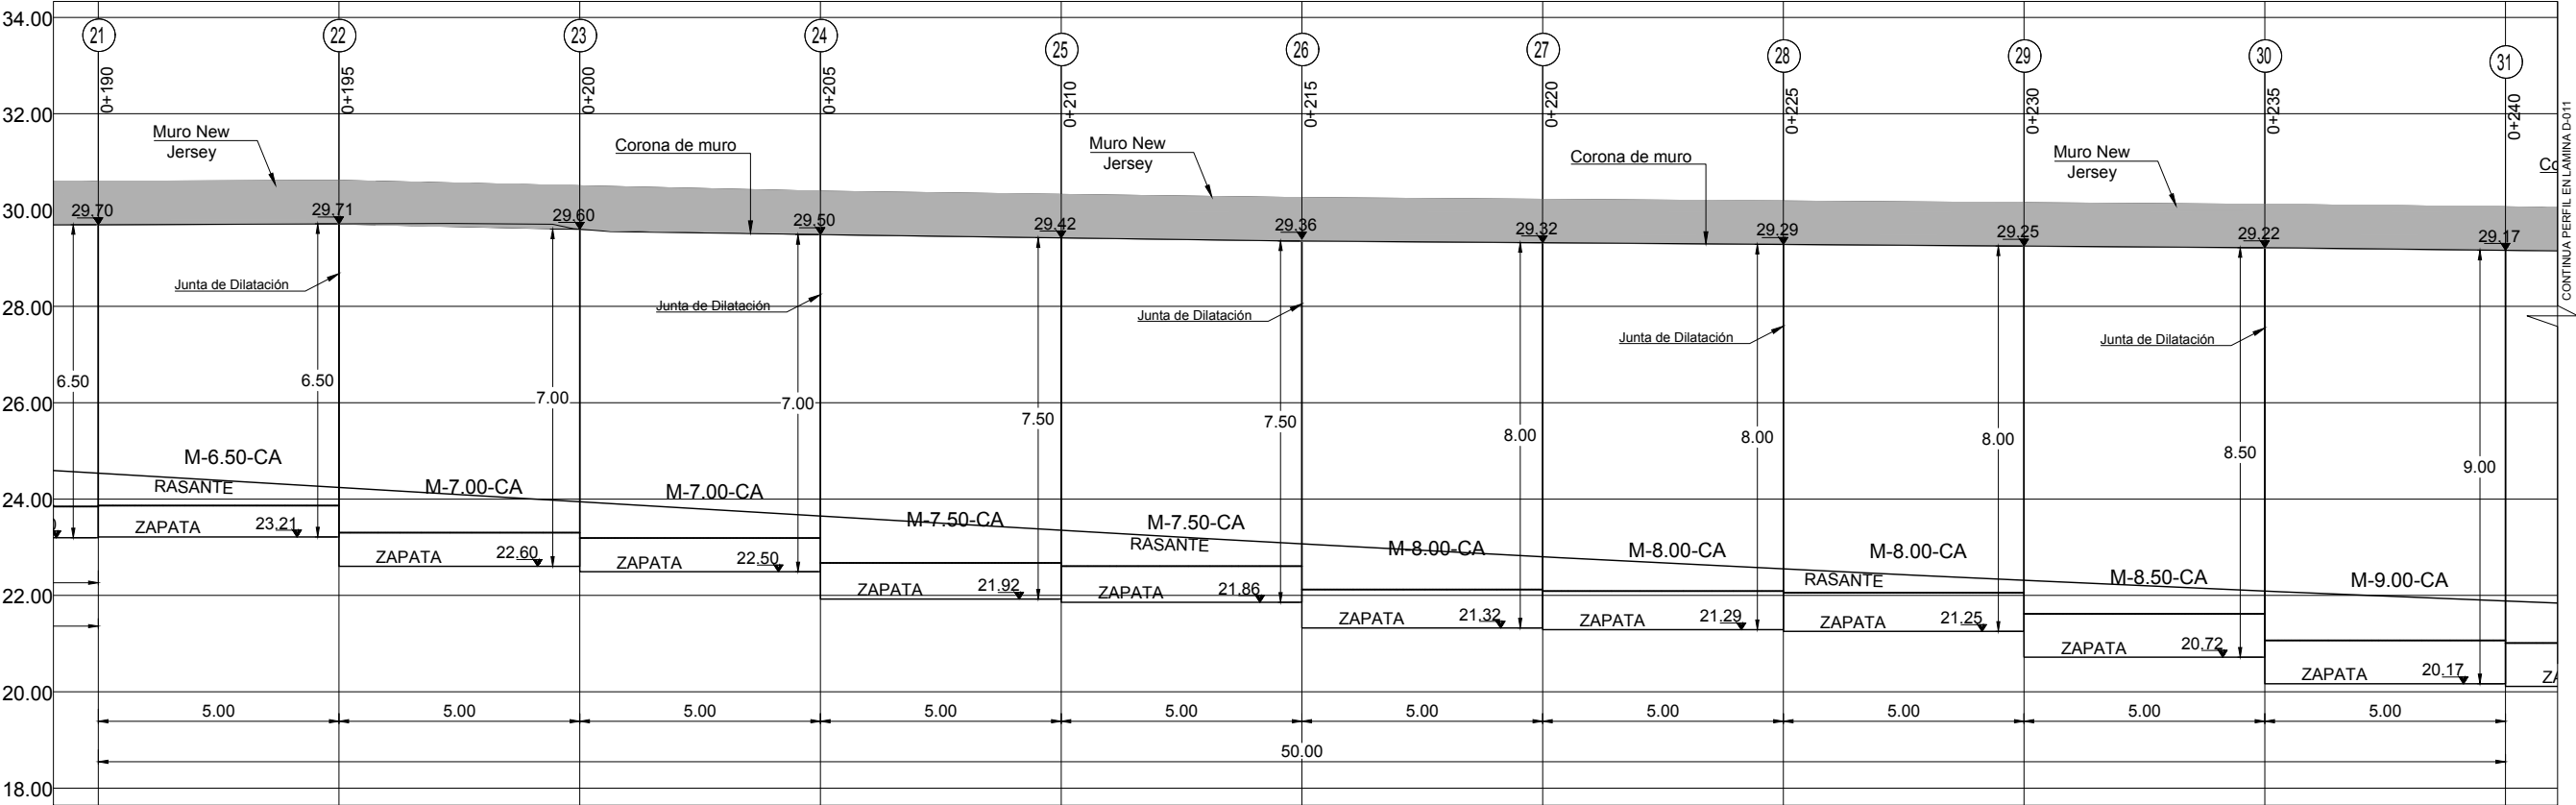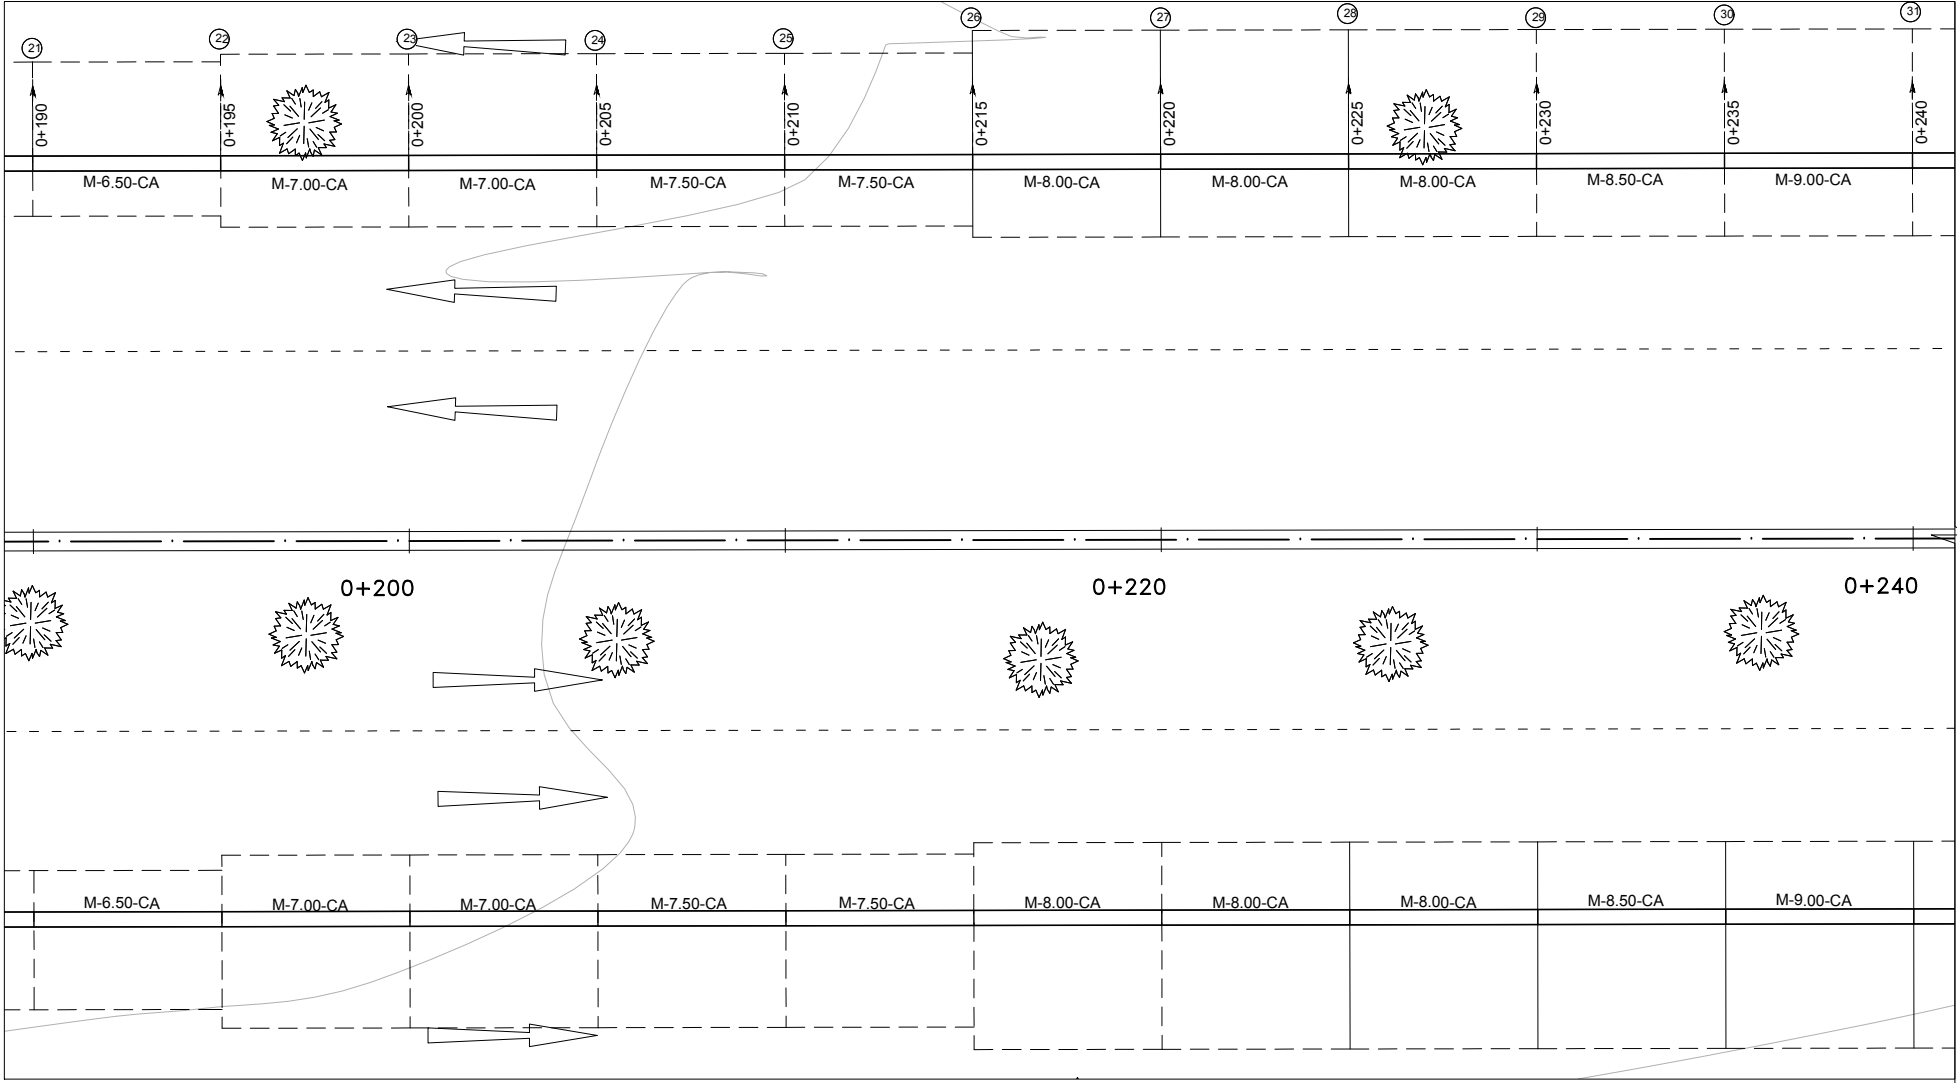


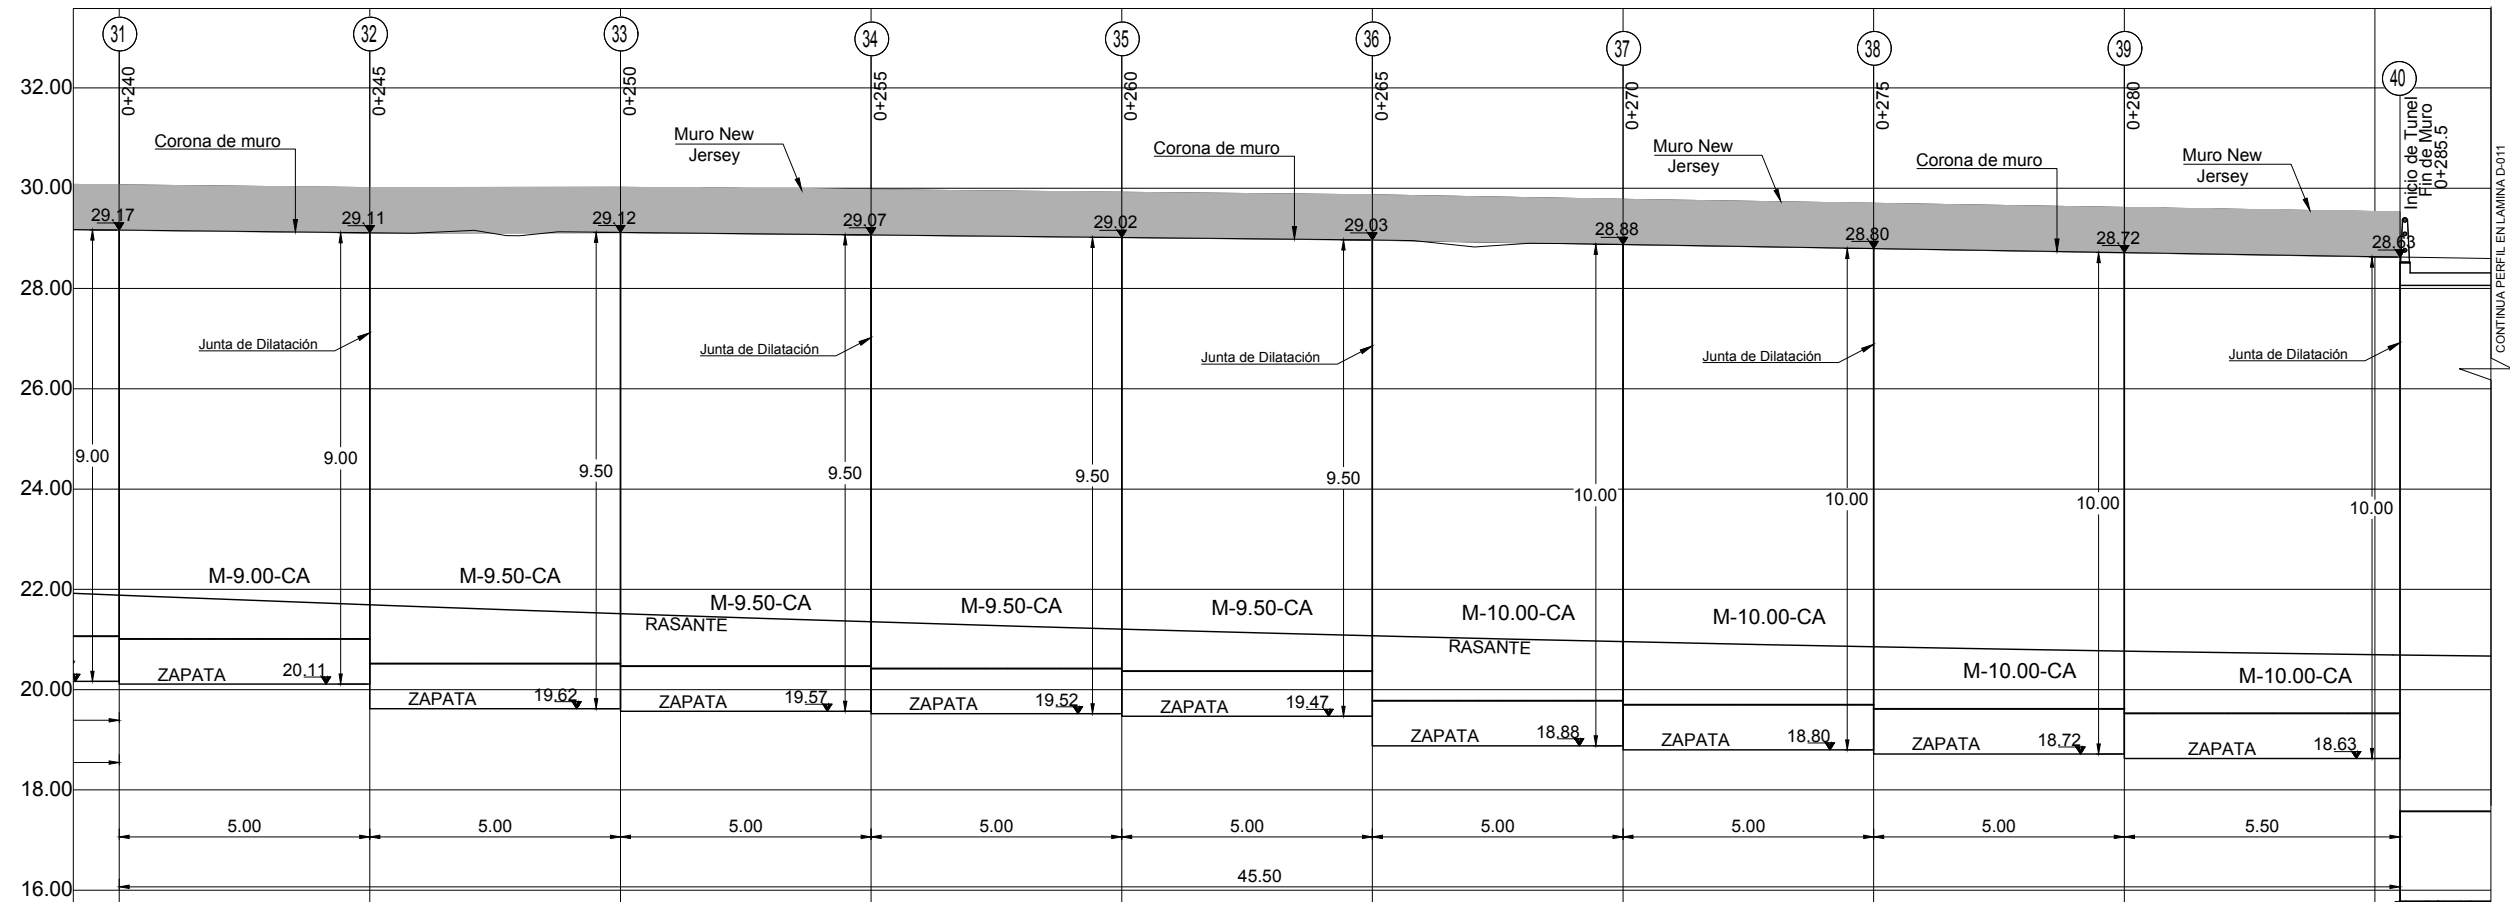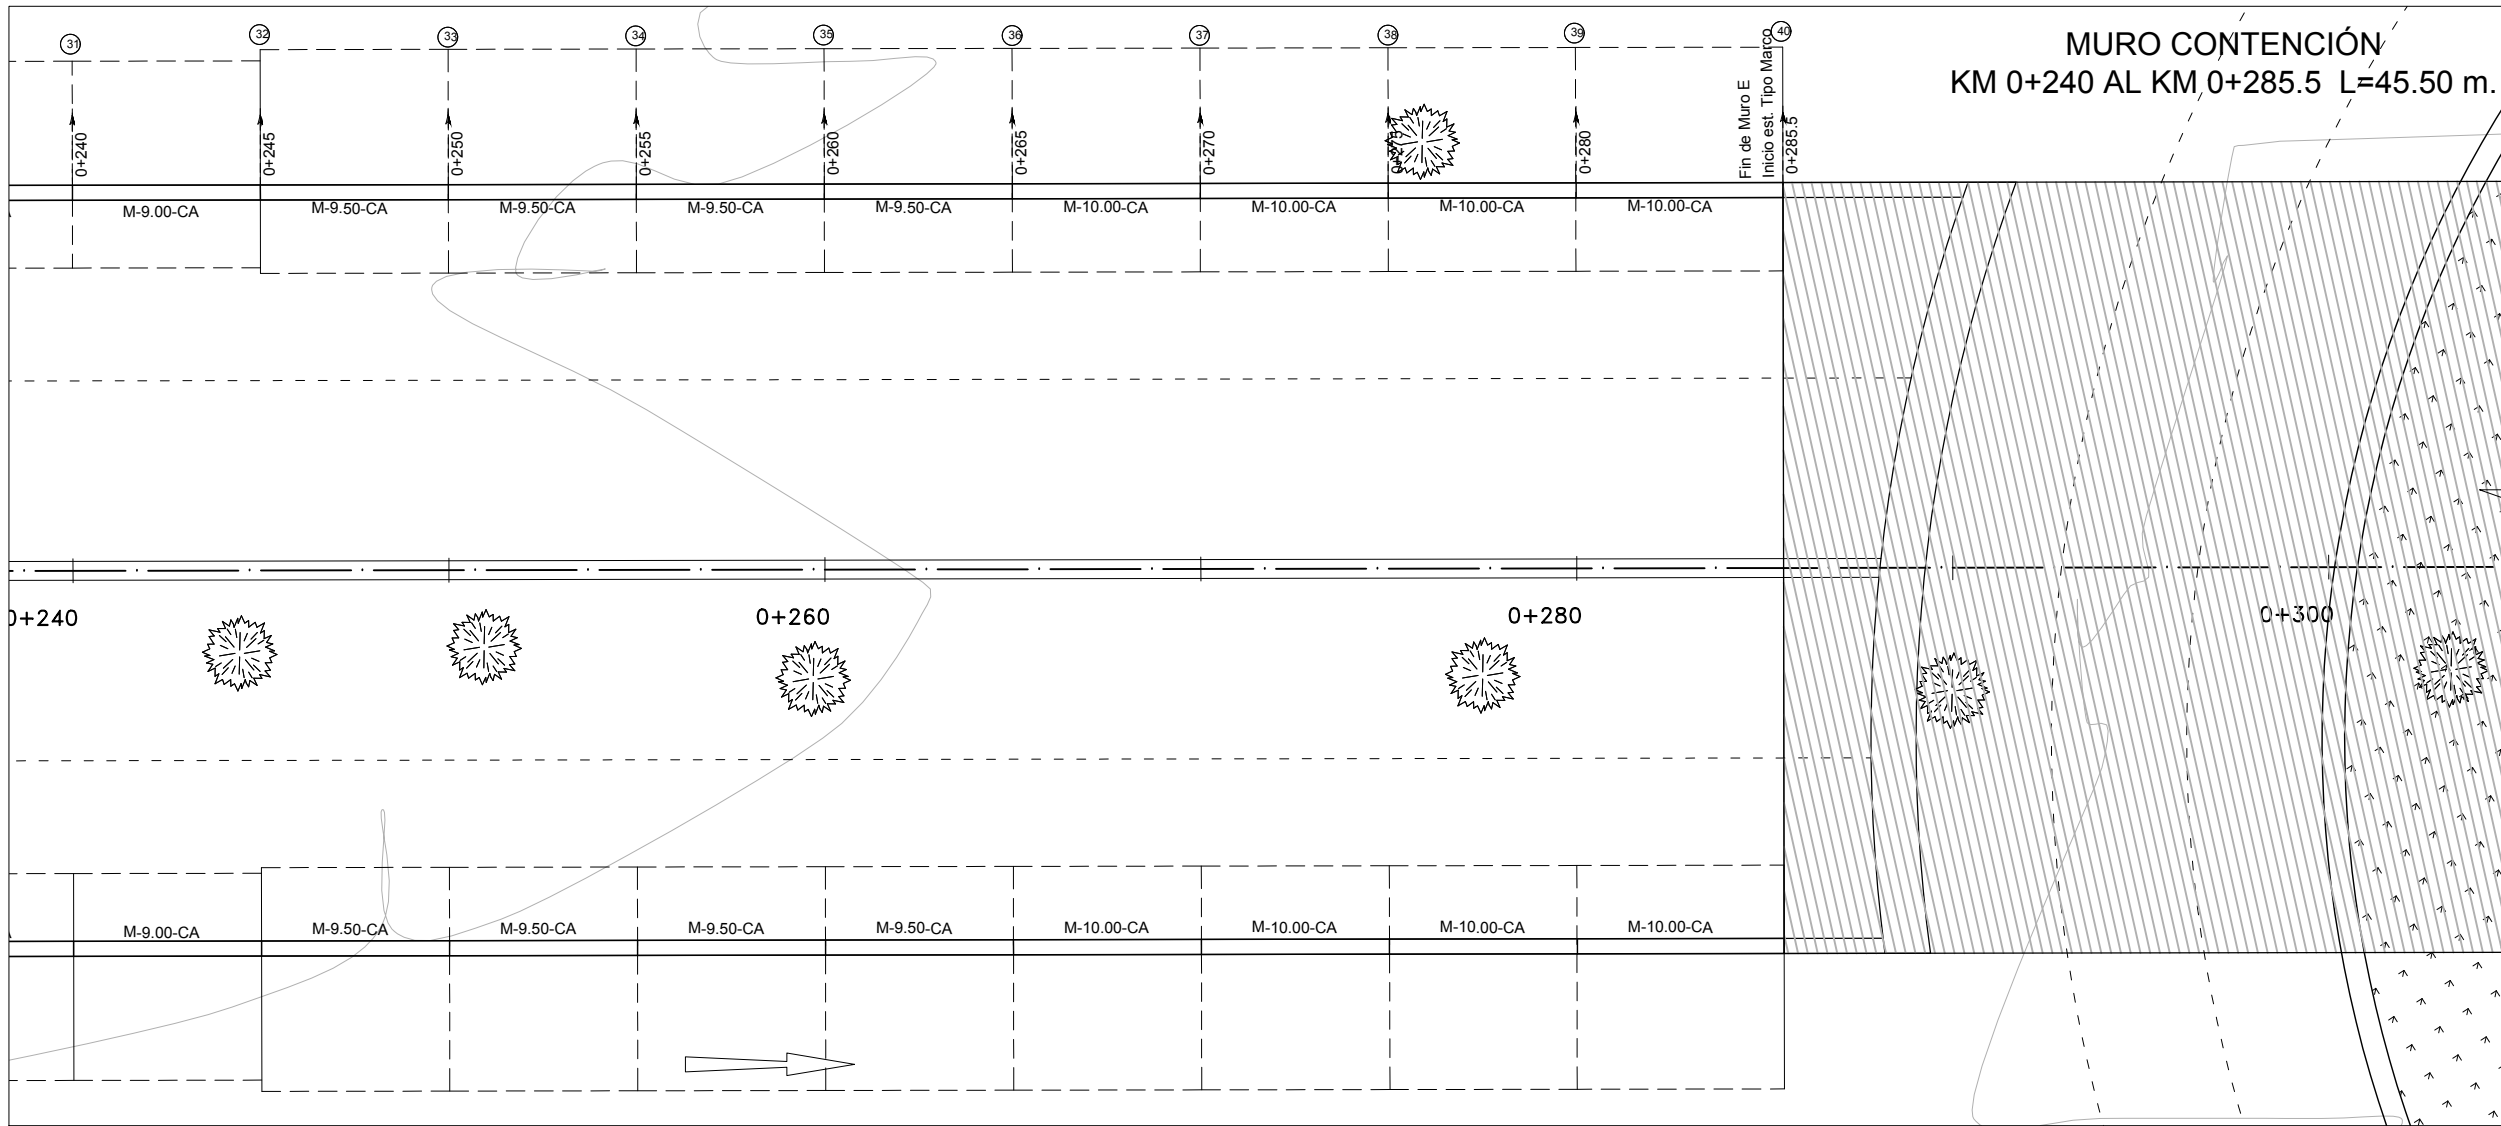

MURO CONTENCIÓN
KM 0+388.5AL KM 0+445 L=56.50 m.

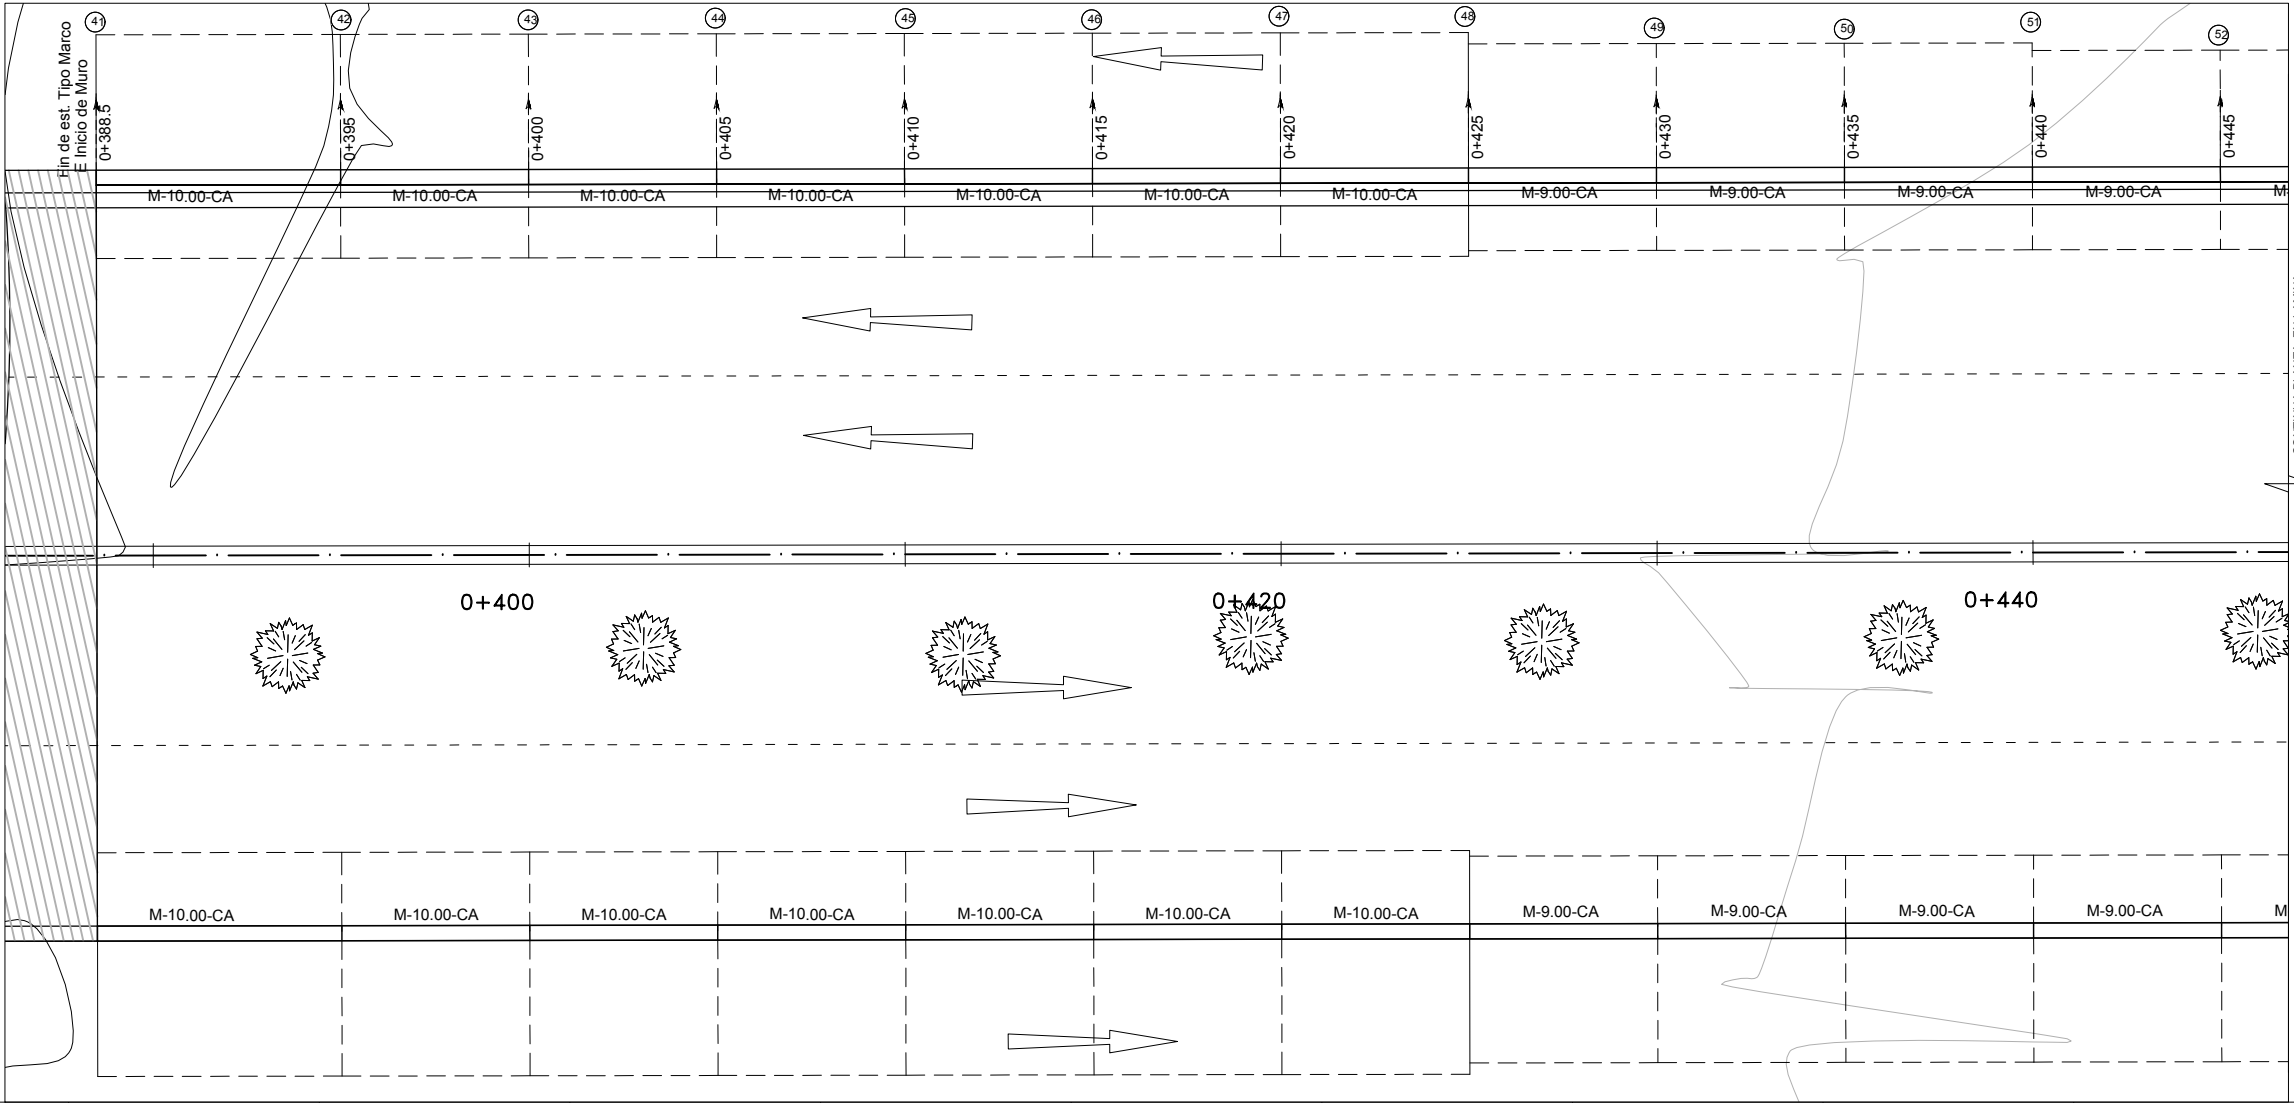


PLANTA
ESC: 1/100

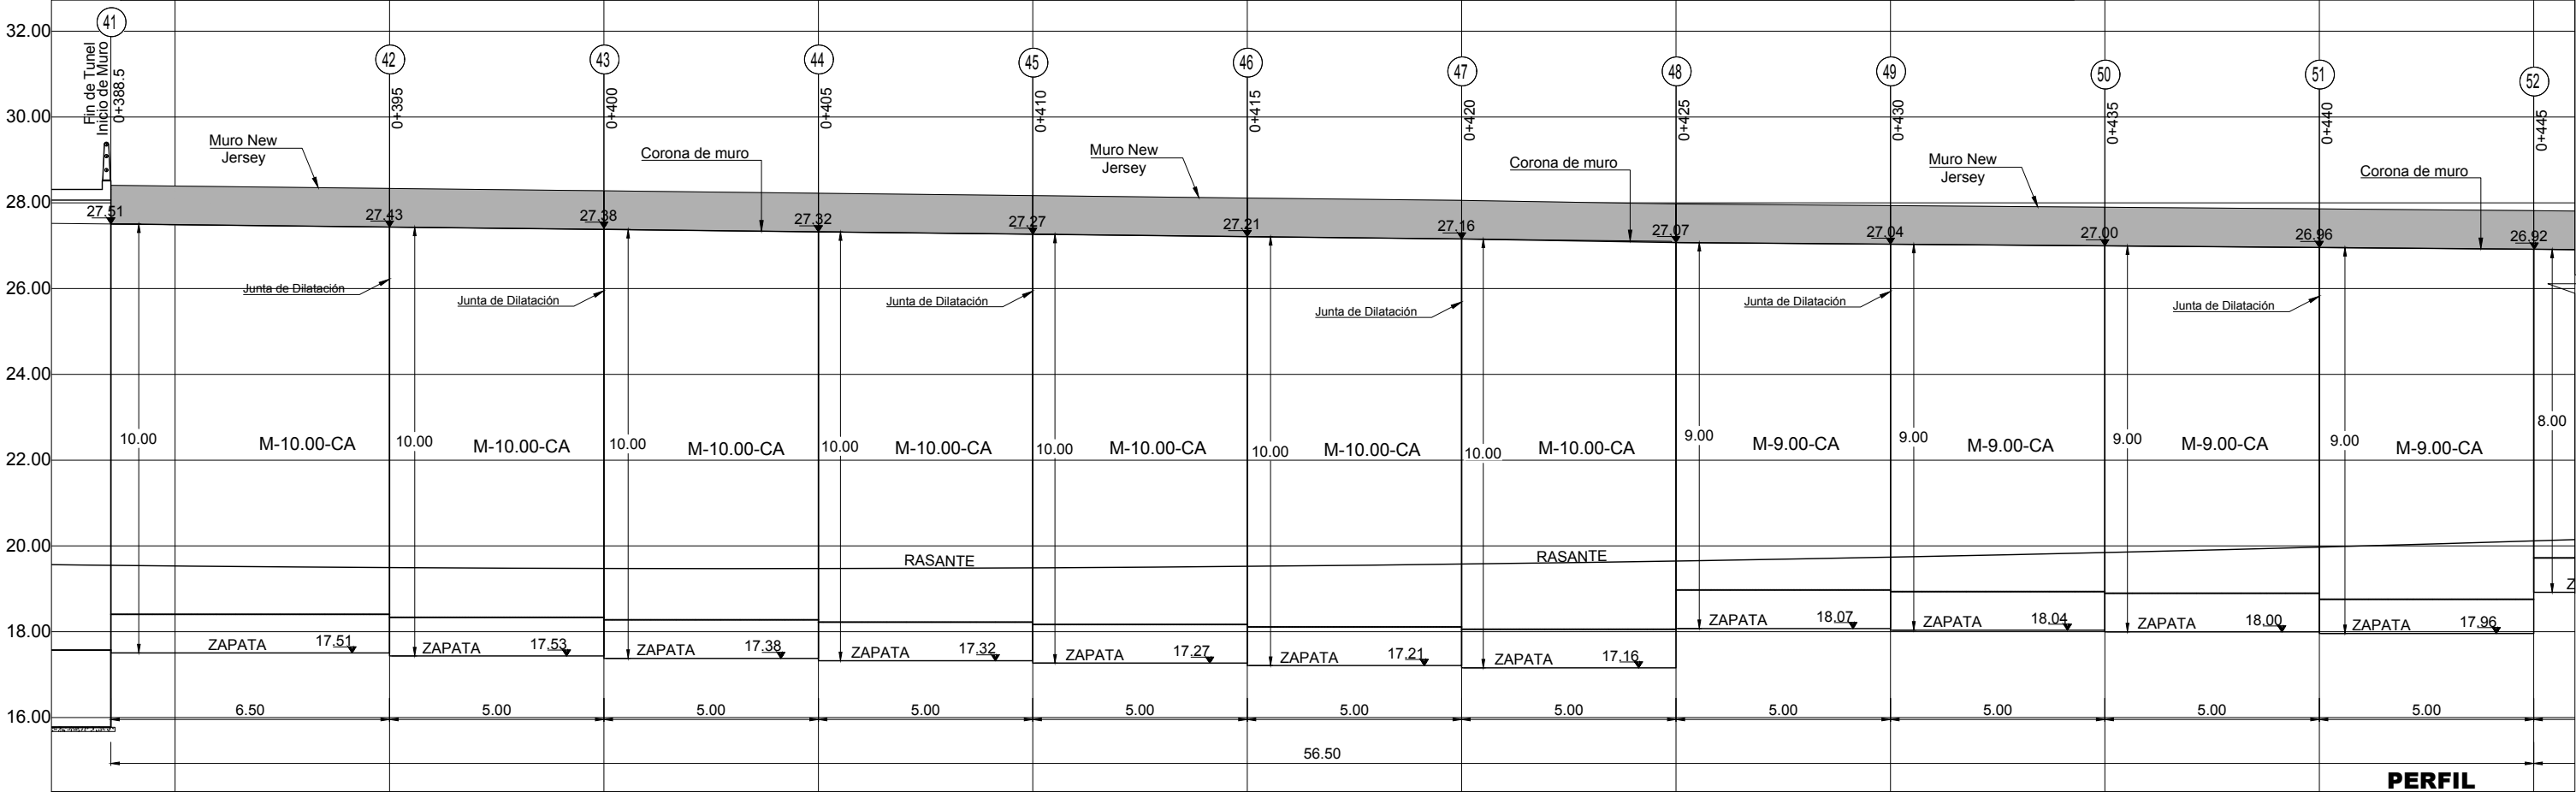


PERFIL
ESC: 1/75

MURO CONTENCIÓN
KM 0+445 AL KM 0+500 L=55.00 m.

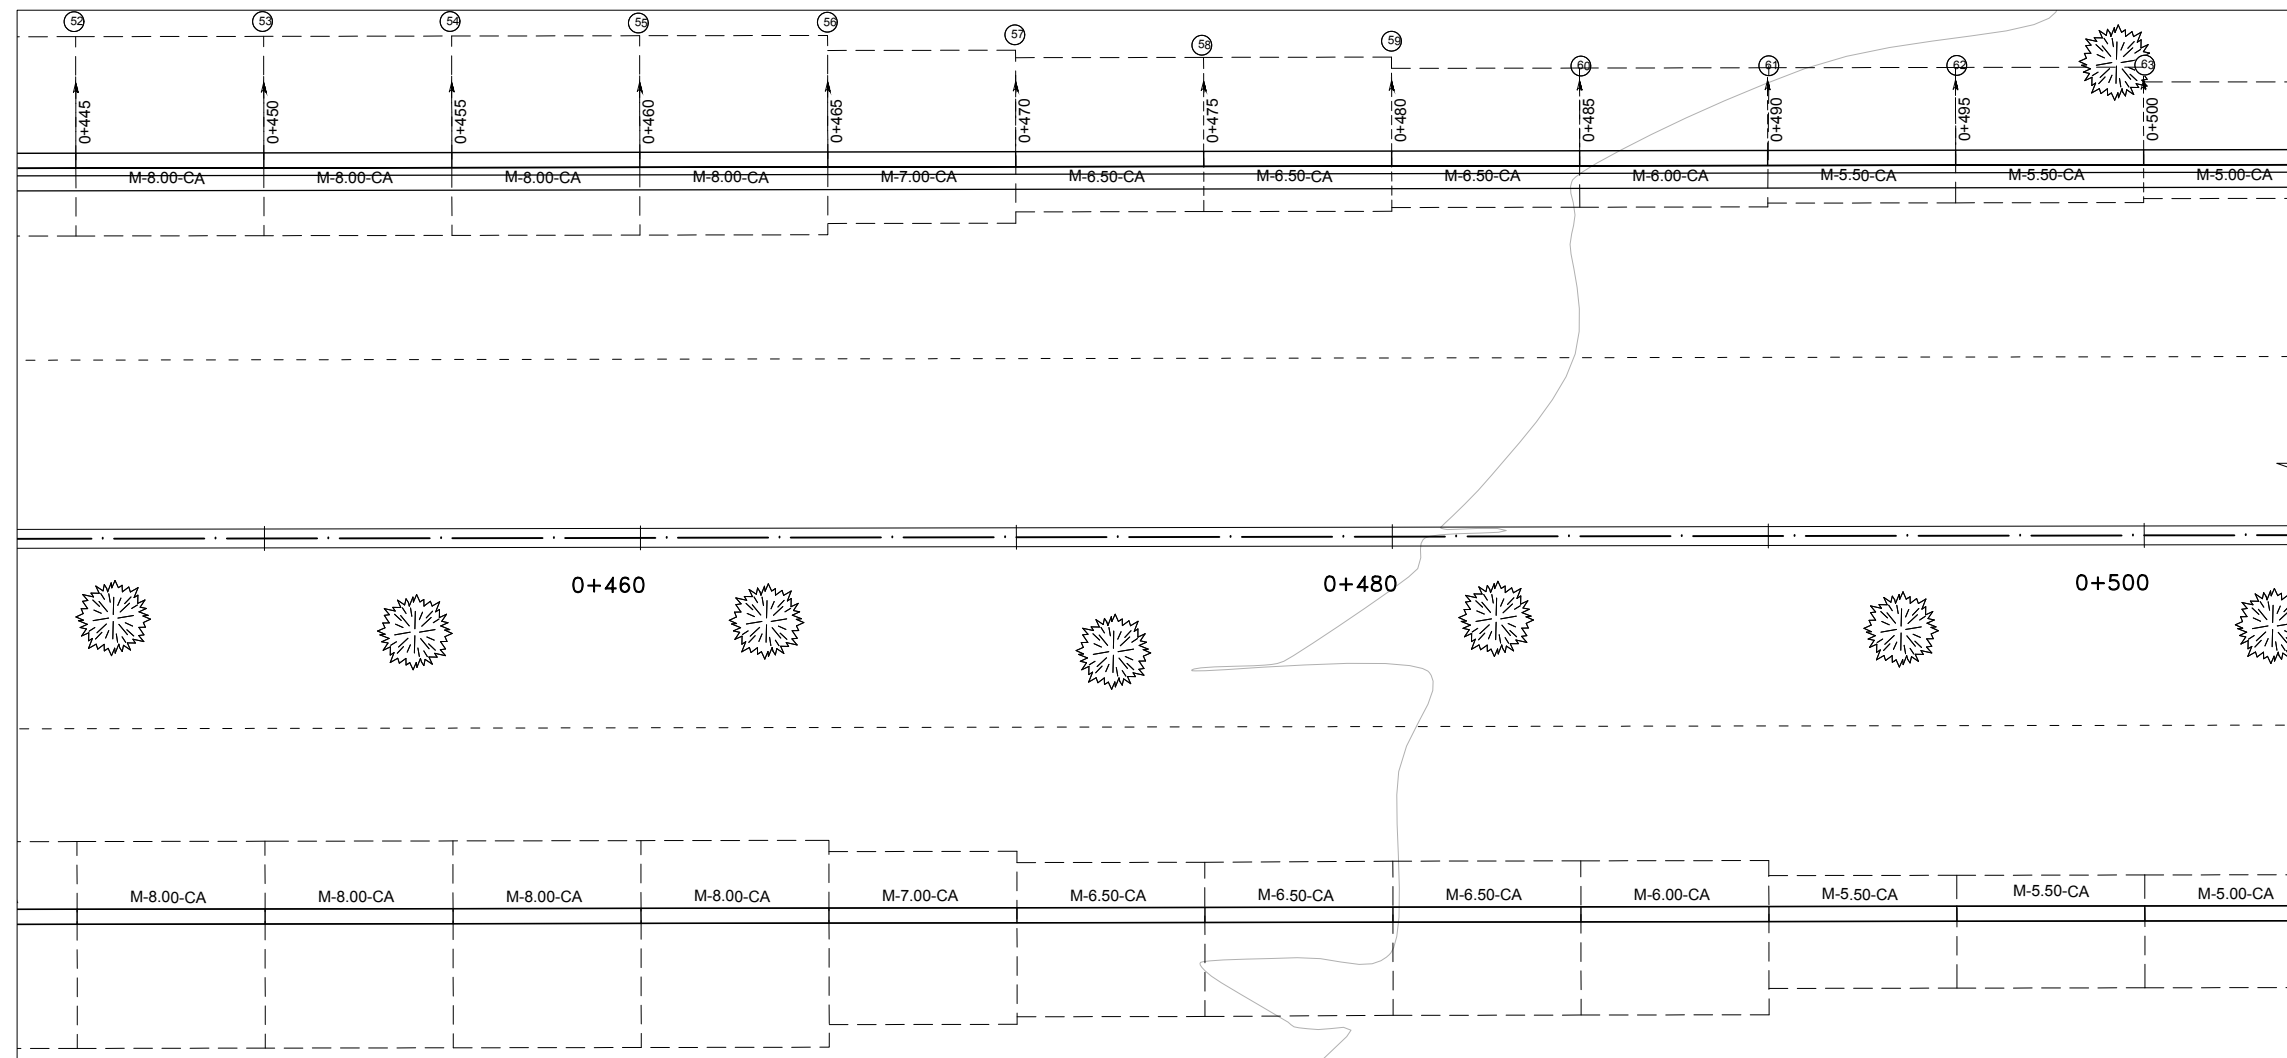


PLANTA
ESC: 1/100

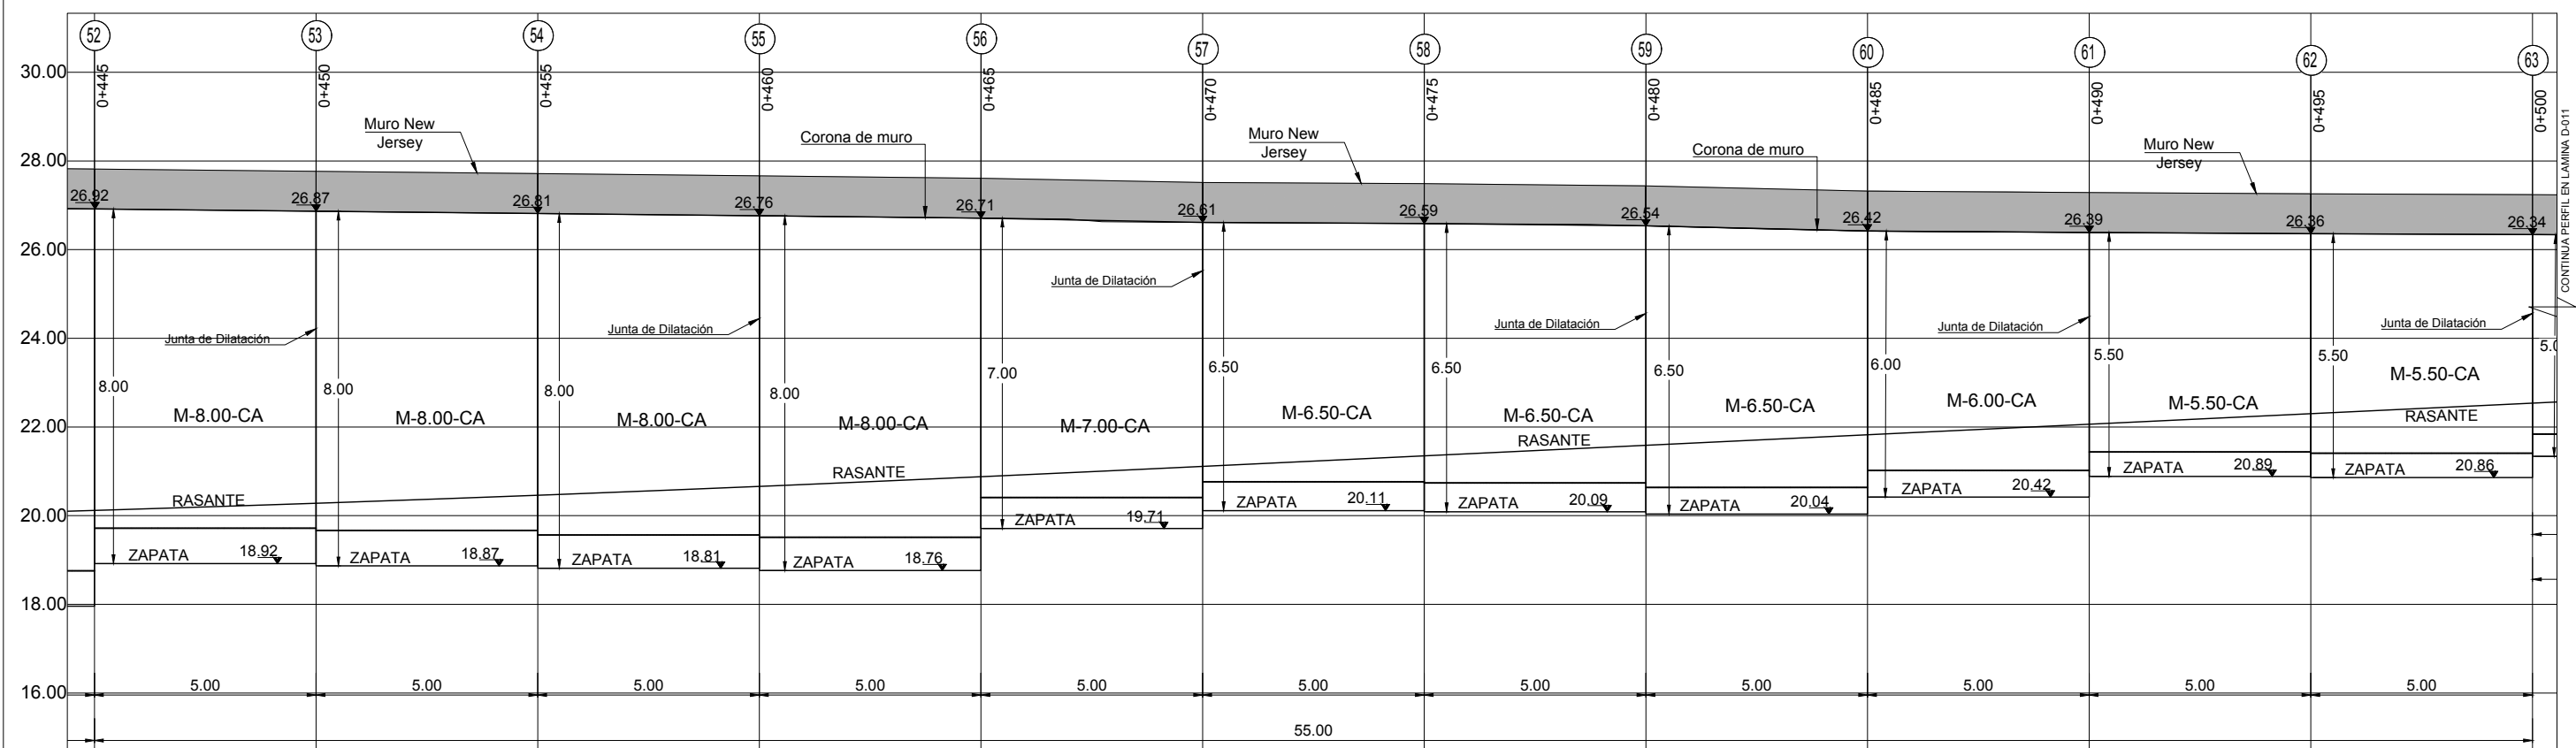


PERFIL
ESC: 1/75



MURO CONTENCIÓN
KM 0+500 AL KM 0+560 L=60.00 m.

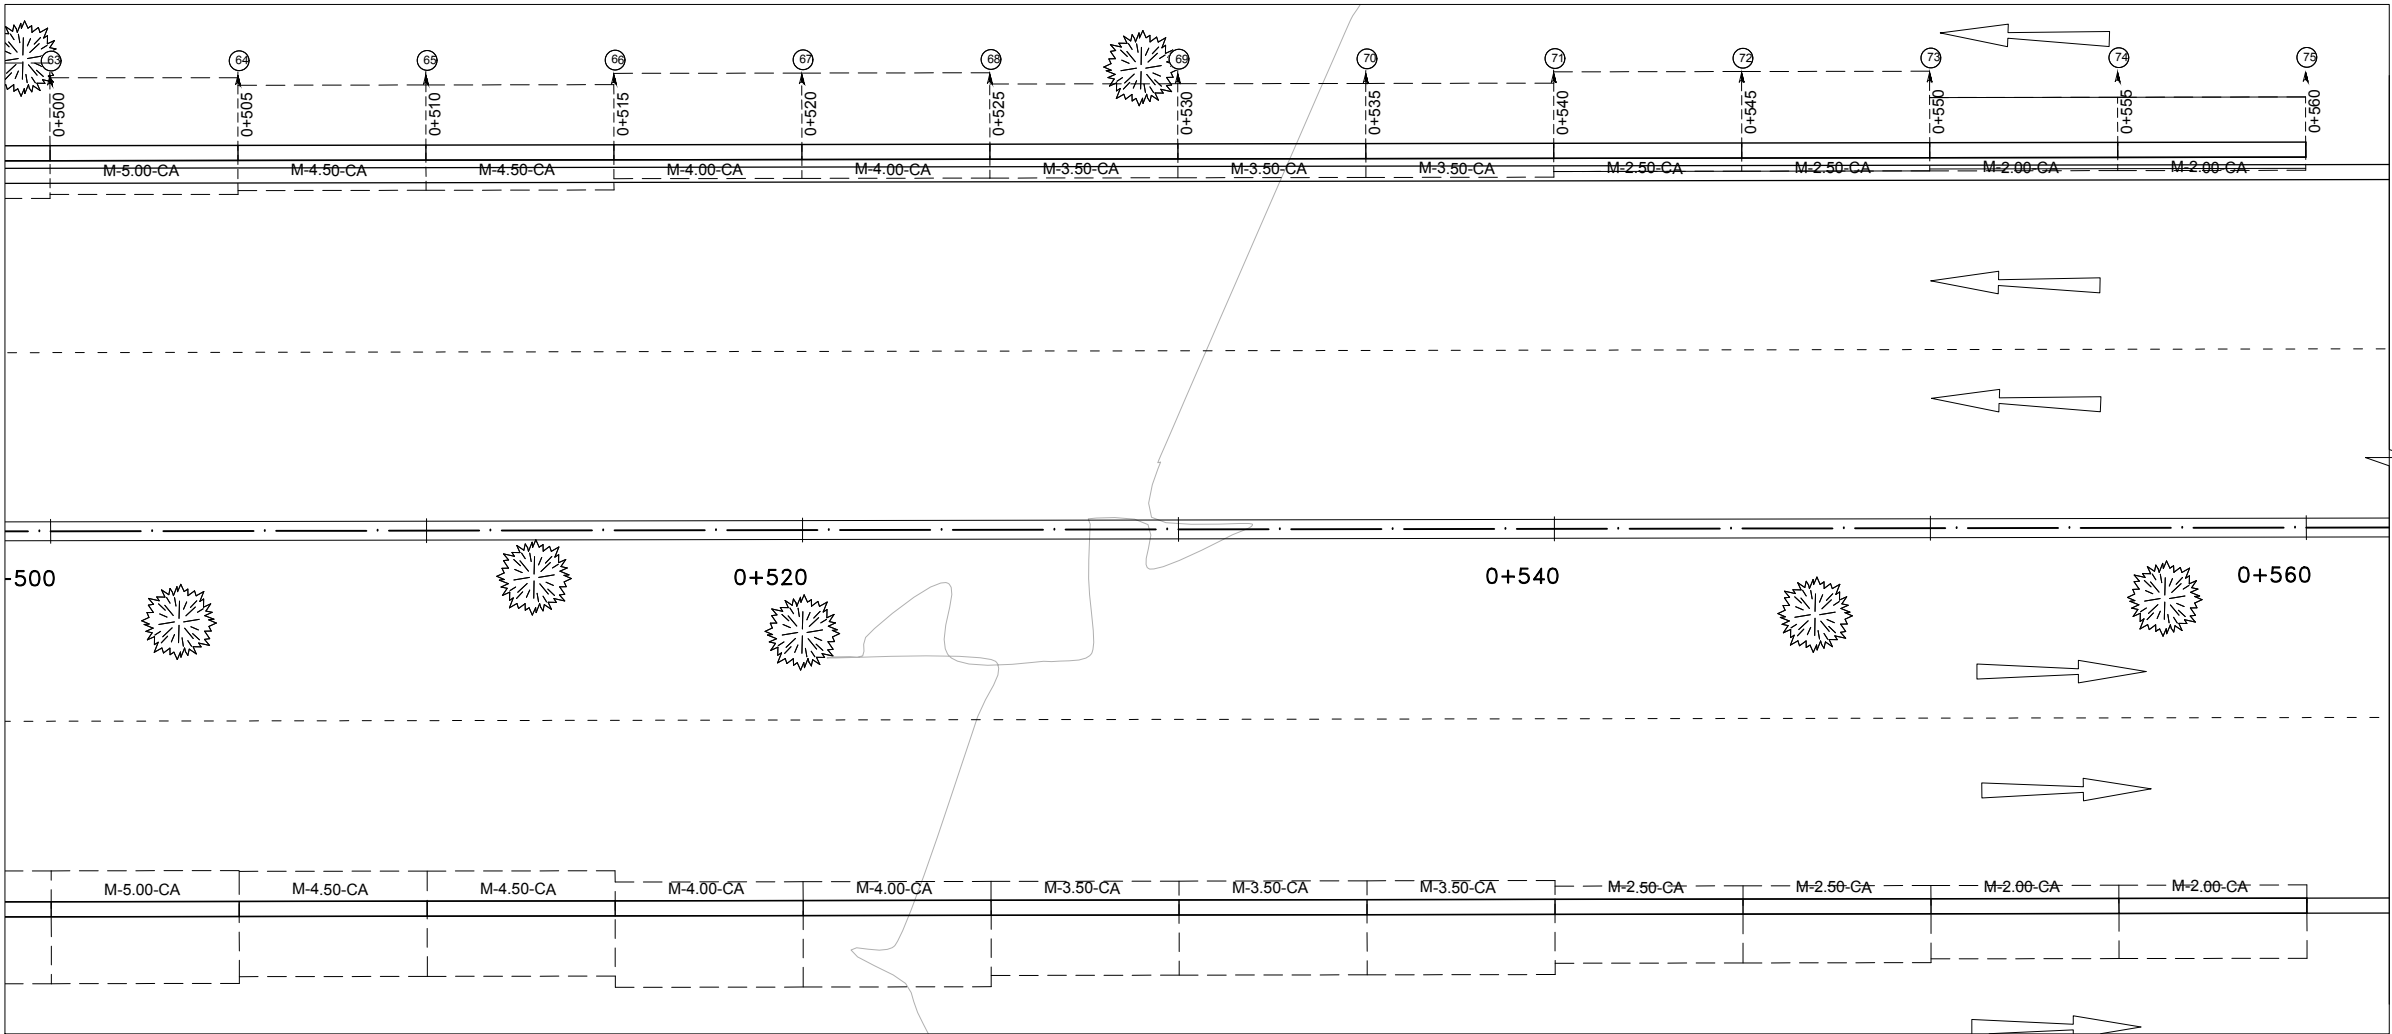

PLANTA
ESC: 1/100

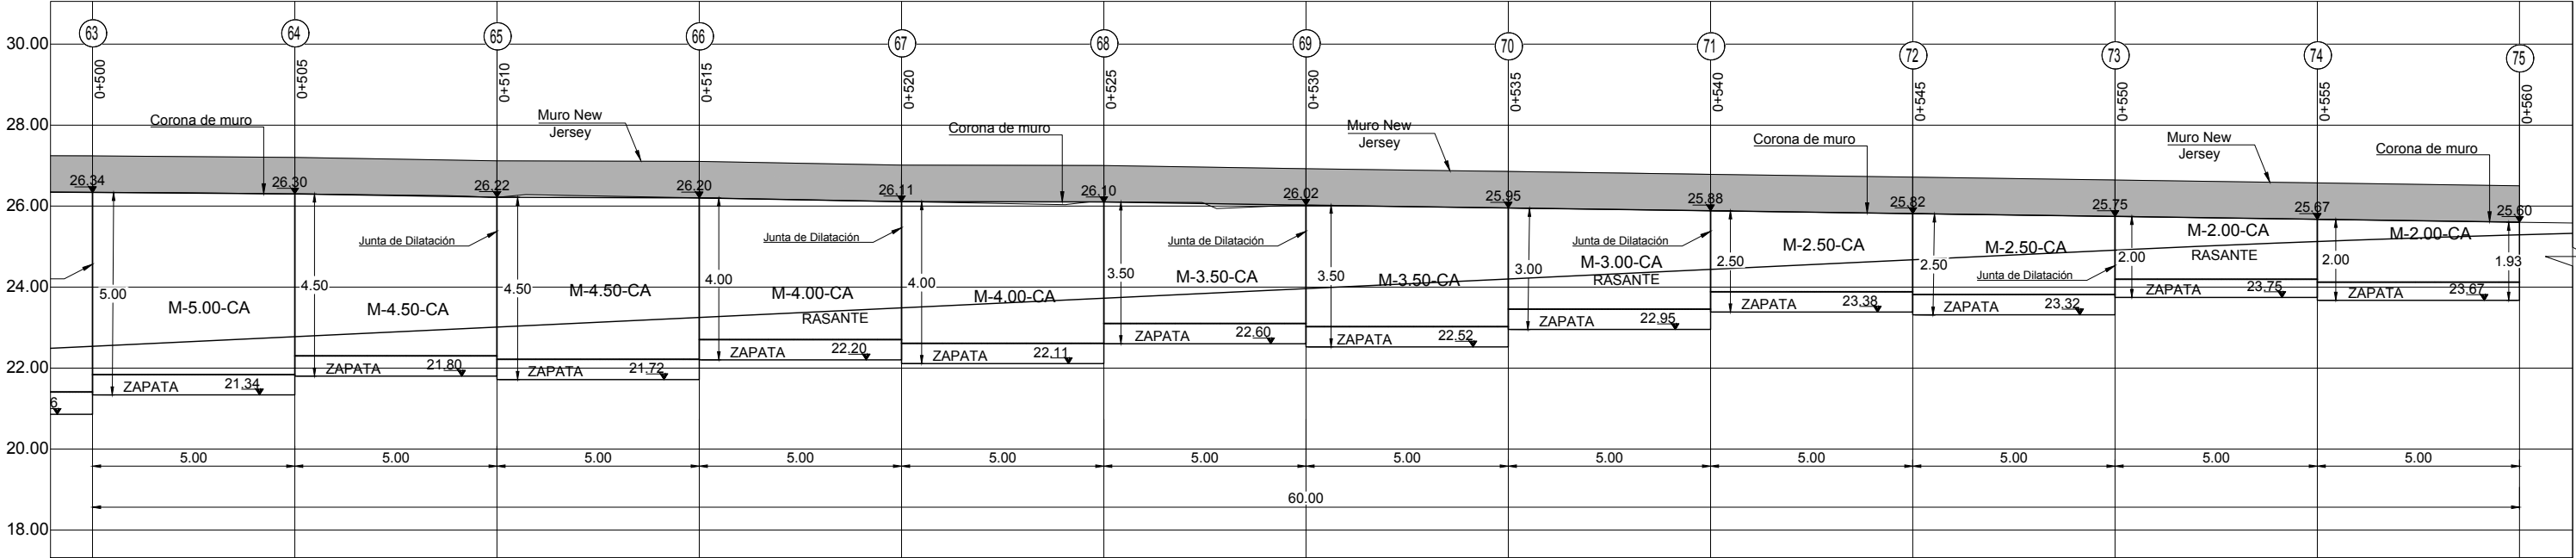

PERFIL
ESC: 1/75

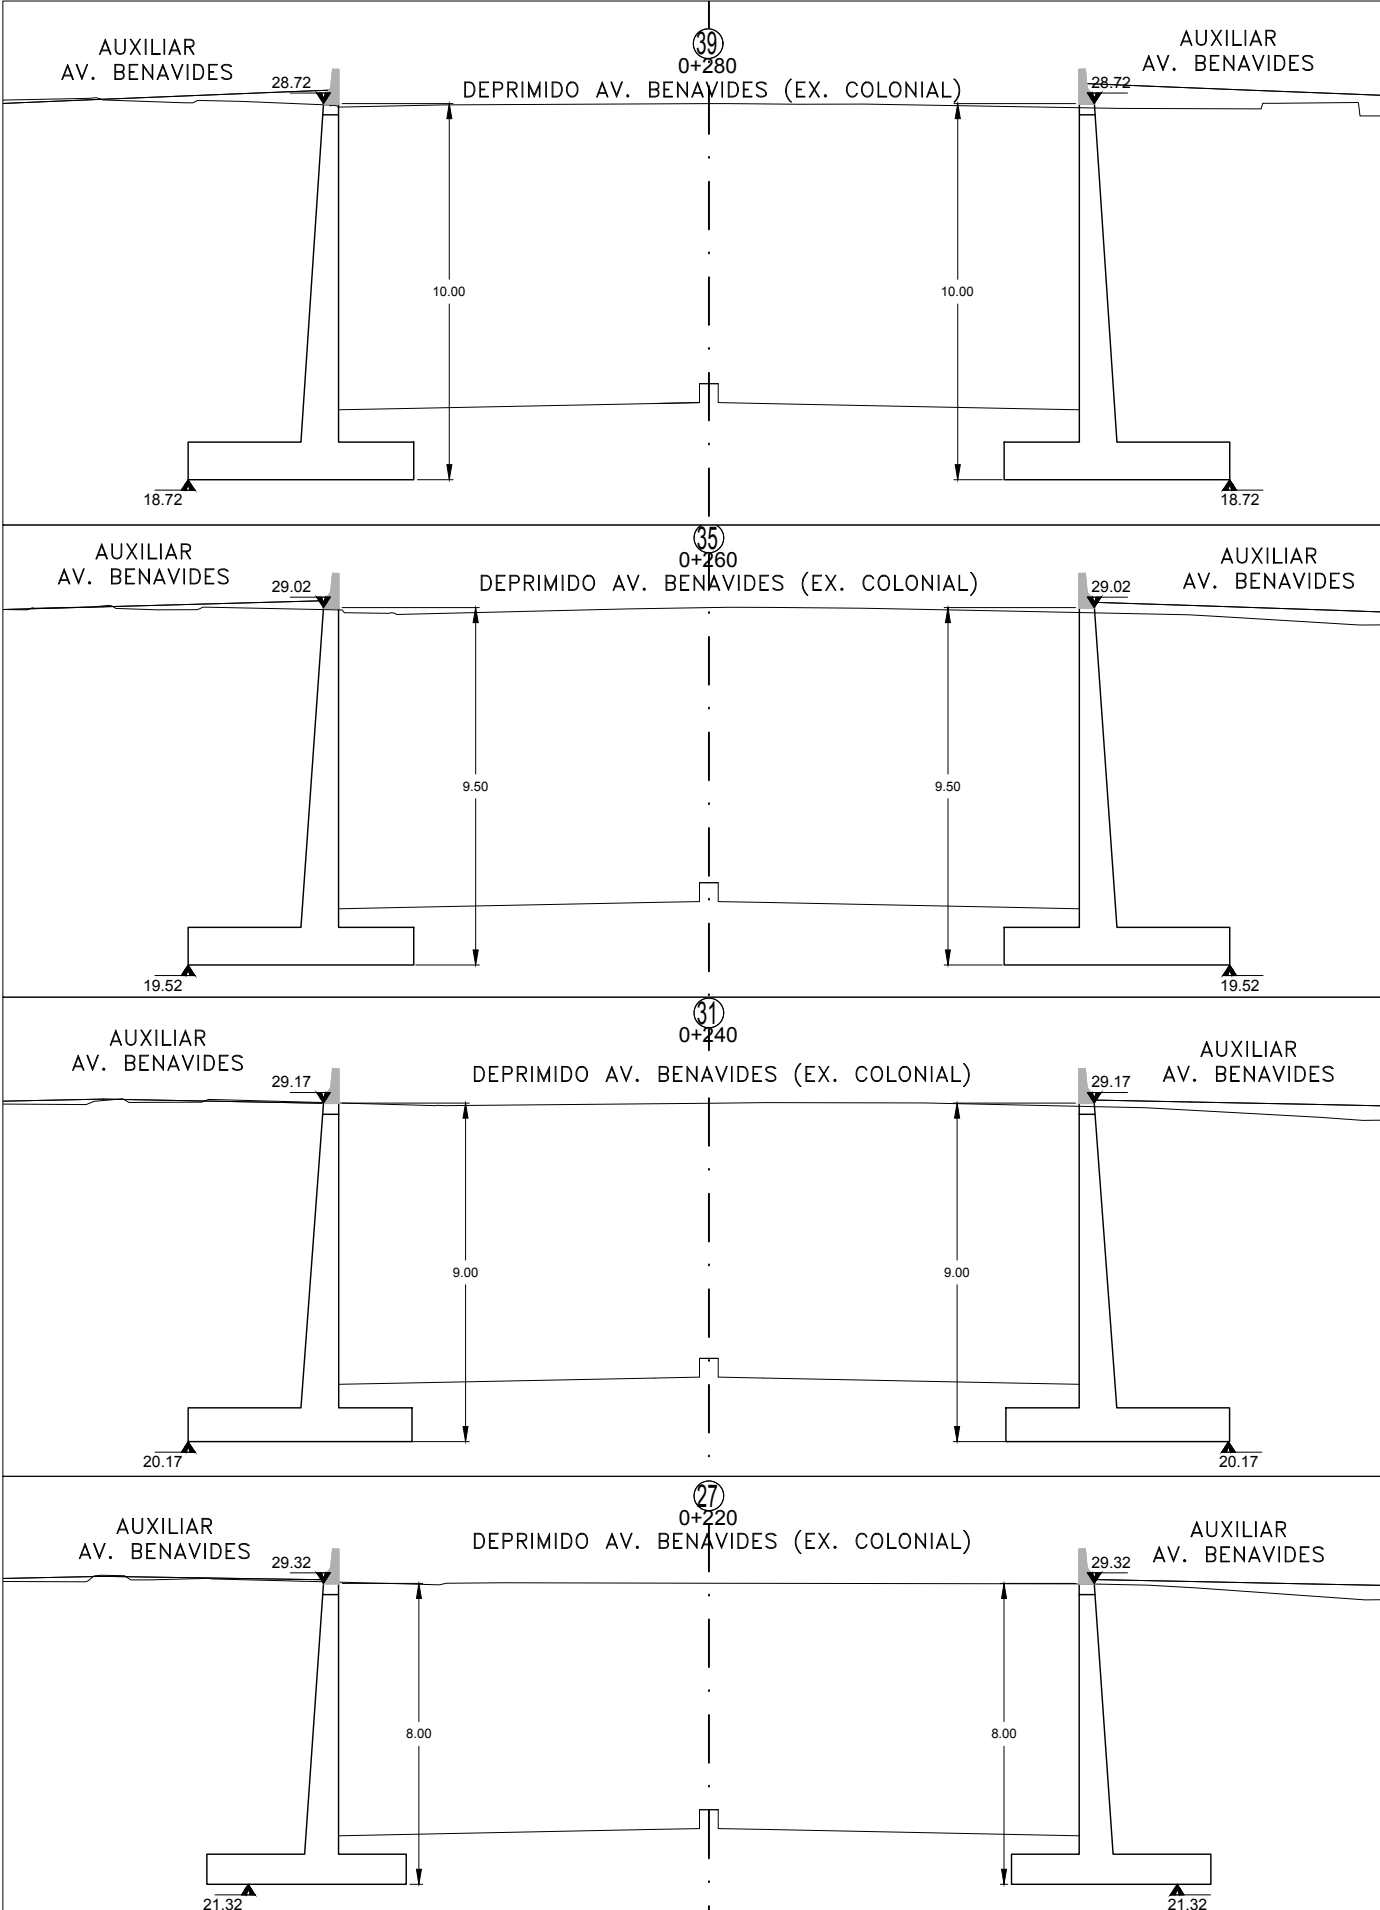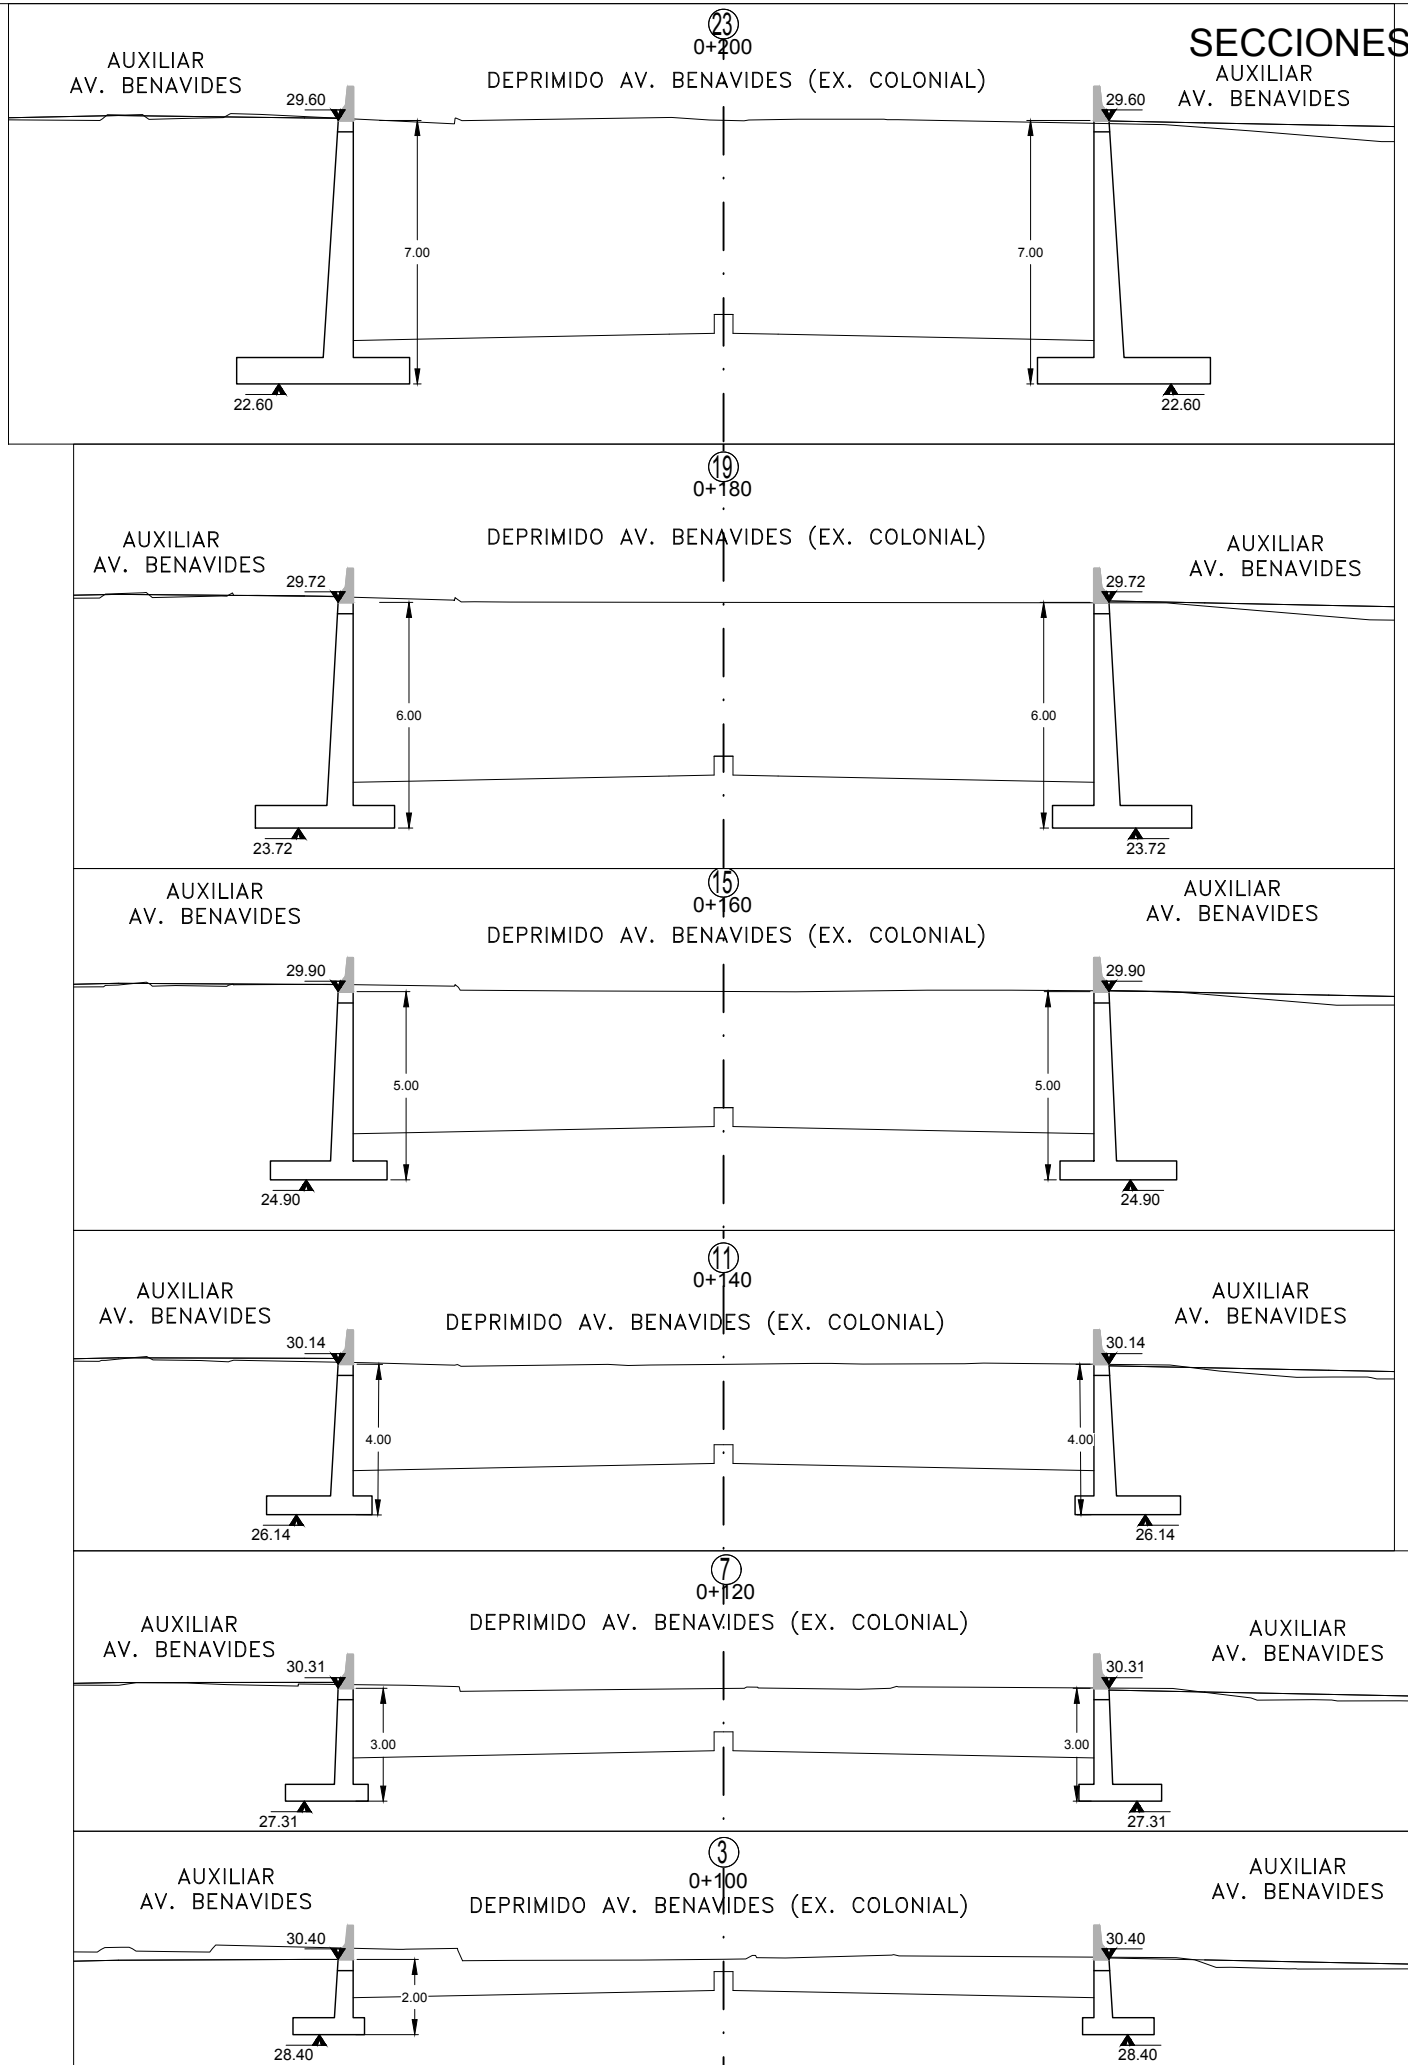

SECCIONES TRANSVERSALES

1:100

