


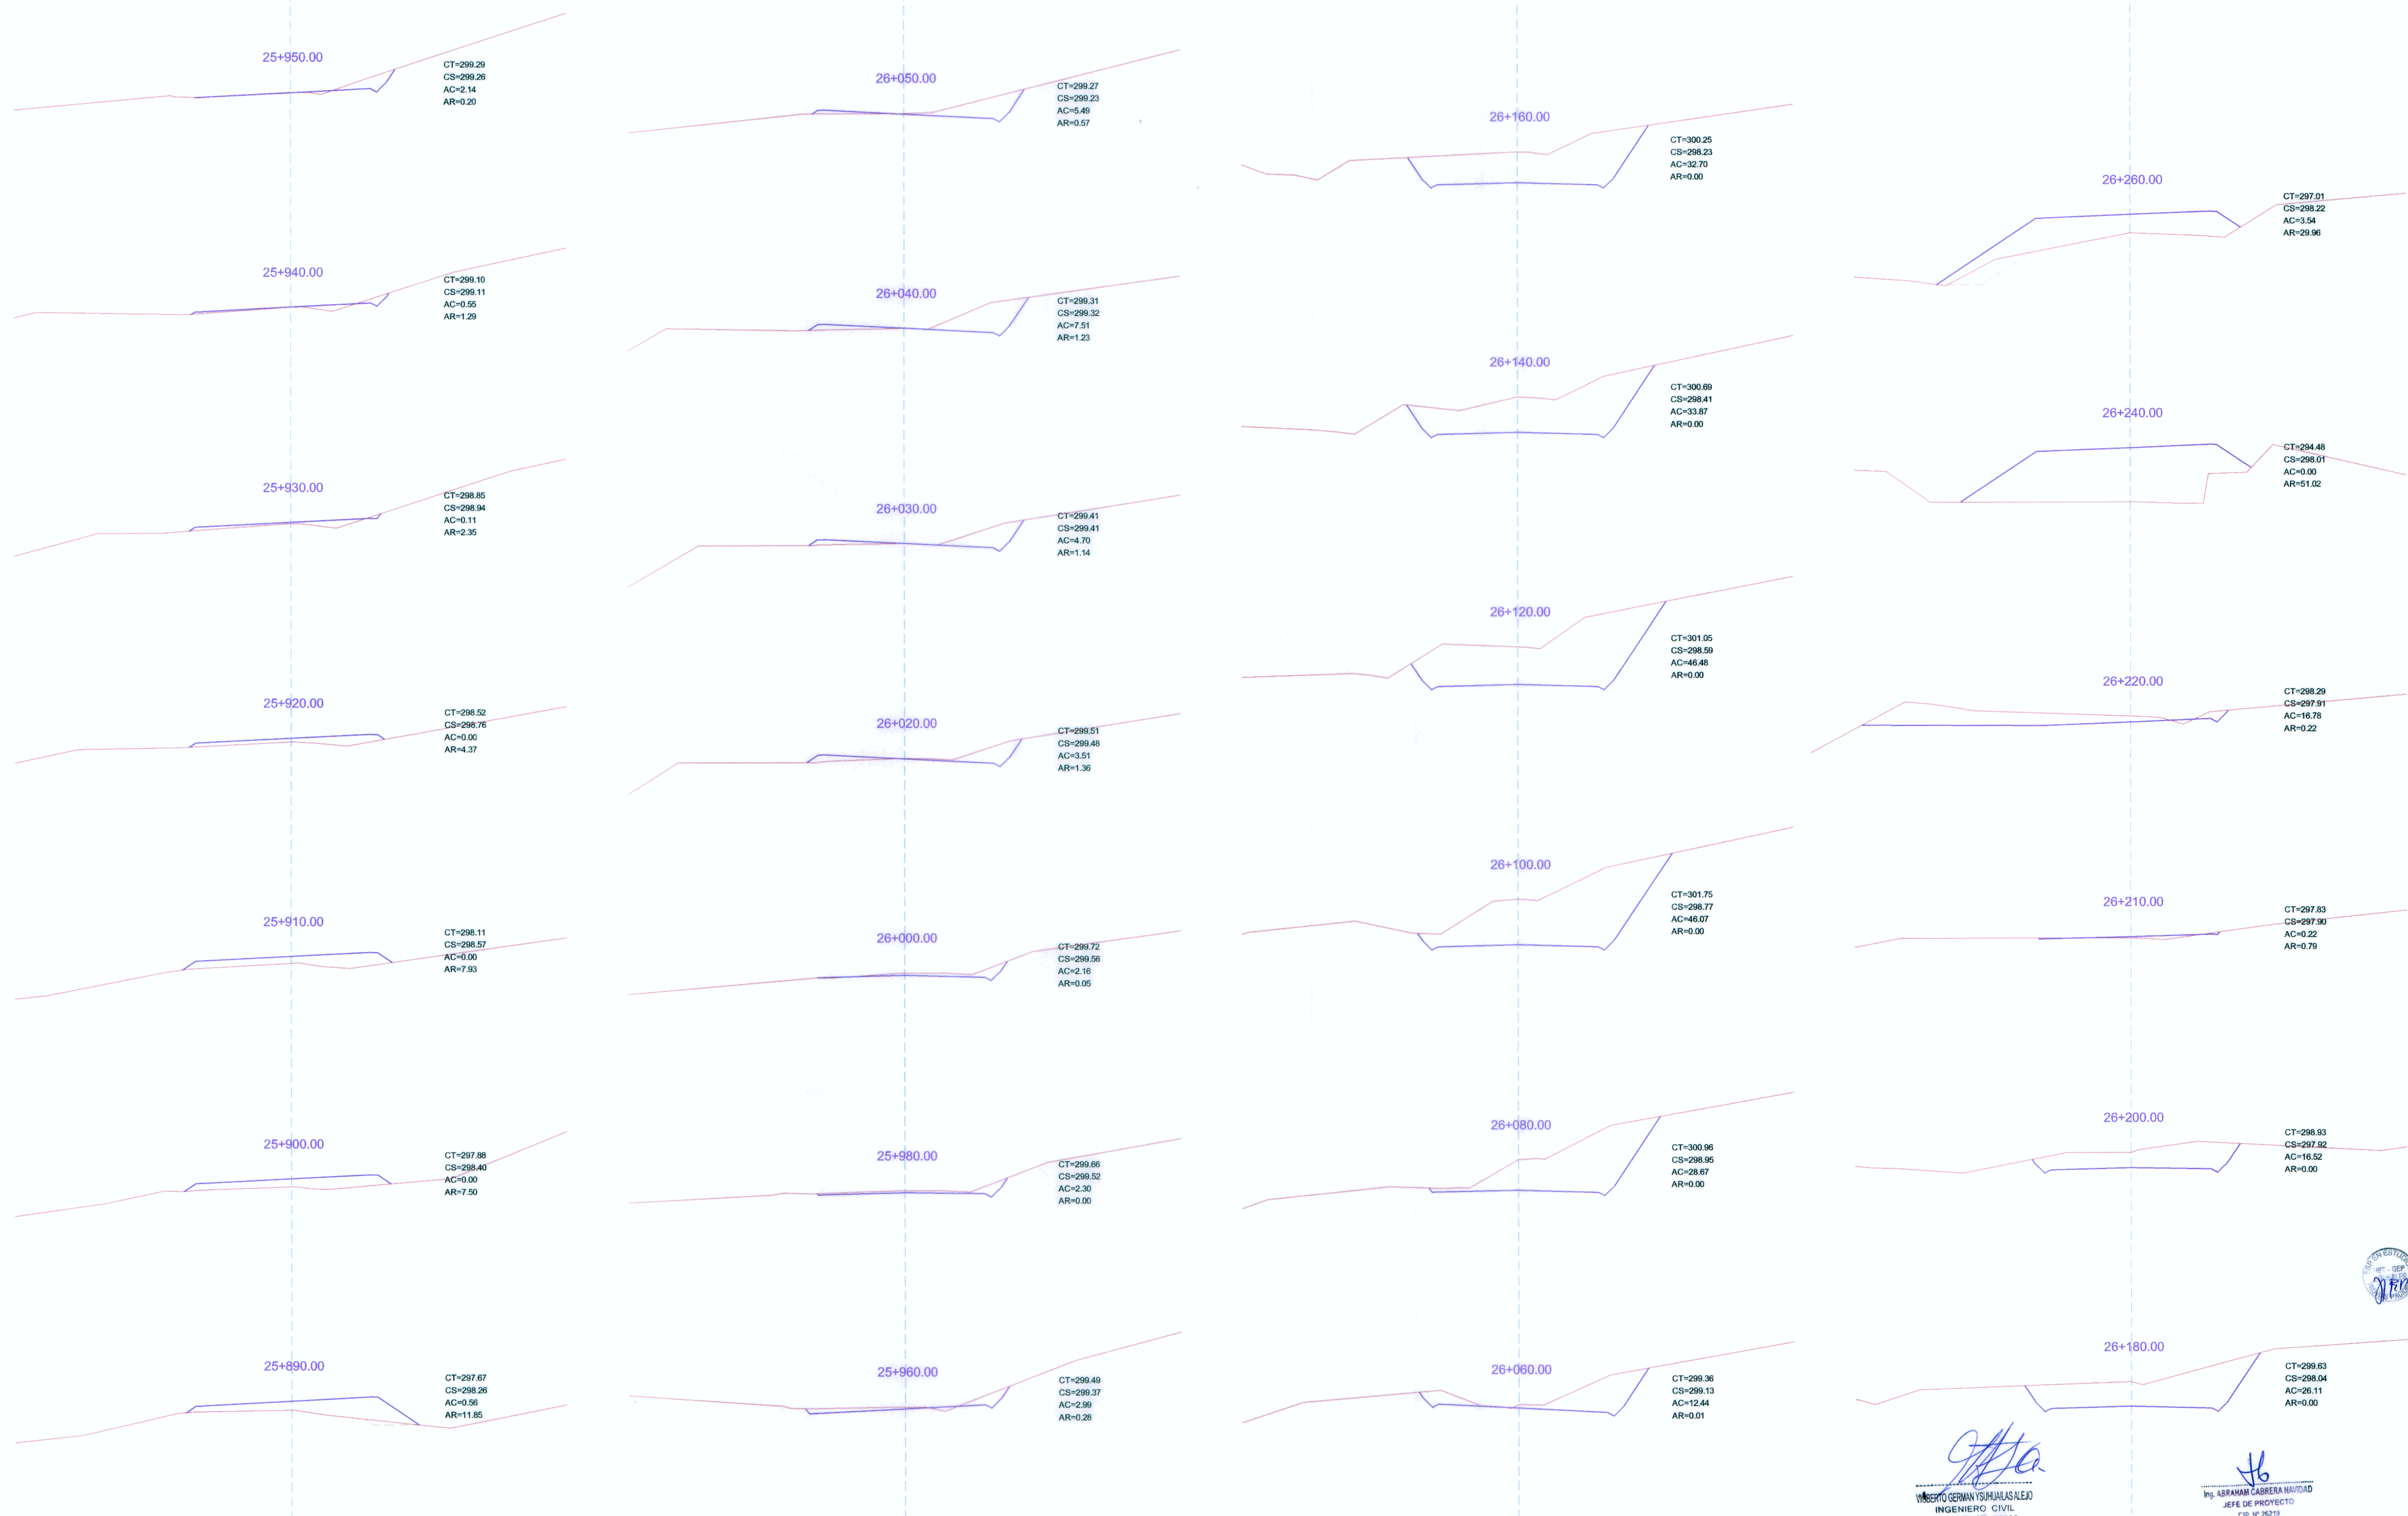

[Signature]
ING. GERMAN YAHUJALALEO
INGENIERO CIVIL
Rég. CIP N° 65525

[Signature]
ING. ASIRAM CABRERA NAVIDAD
JEFE DE PROYECTO
CIP N° 26219