



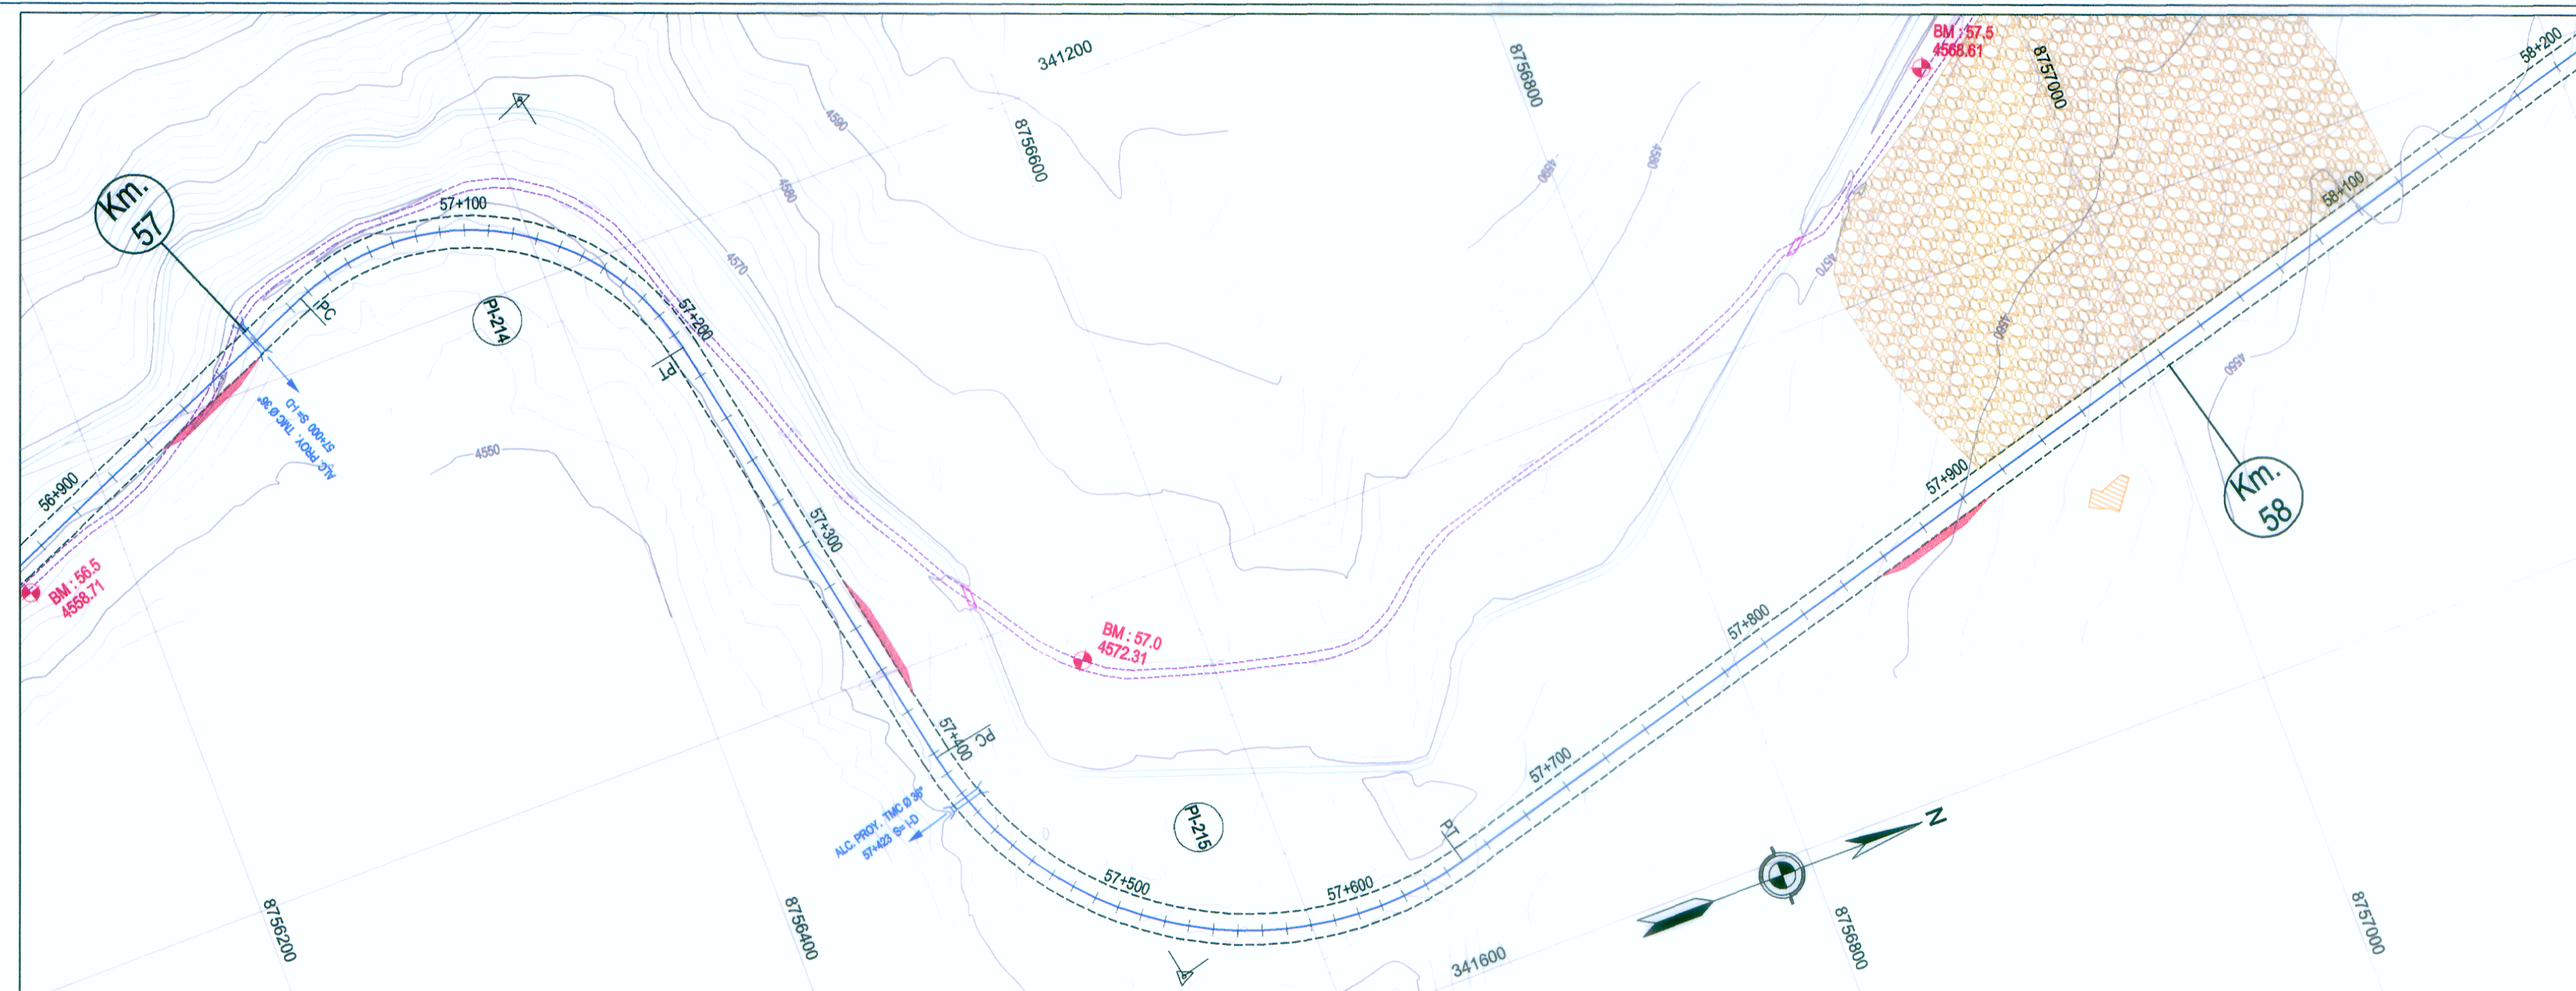


DATOS DE CURVA DEL ALINEAMIENTO HORIZONTAL										
Nº PI	ANGULO	S	RADIO (m)	PC (Km)	PT (Km)	T (m)	LC (m)	EXT (m)	PER (%)	S/a (m)
214	101°25'15"	D	102.00	57+025.85	57+208.21	124.67	180.55	59.08	7.15%	1.40
215	93°52'19"	I	150.00	57+402.23	57+847.99	180.50	245.76	69.68	6.05%	0.80

COORDENADAS DE PIs - ALINEAMIENTO HORIZONTAL			
N° PI	KM	COORDENADAS	
		NORTE	ESTE
214	57+150.32	8758418.26	341124.61
215	57+562.73	8758512.15	341596.55

PLANTA
H: 1/2,000

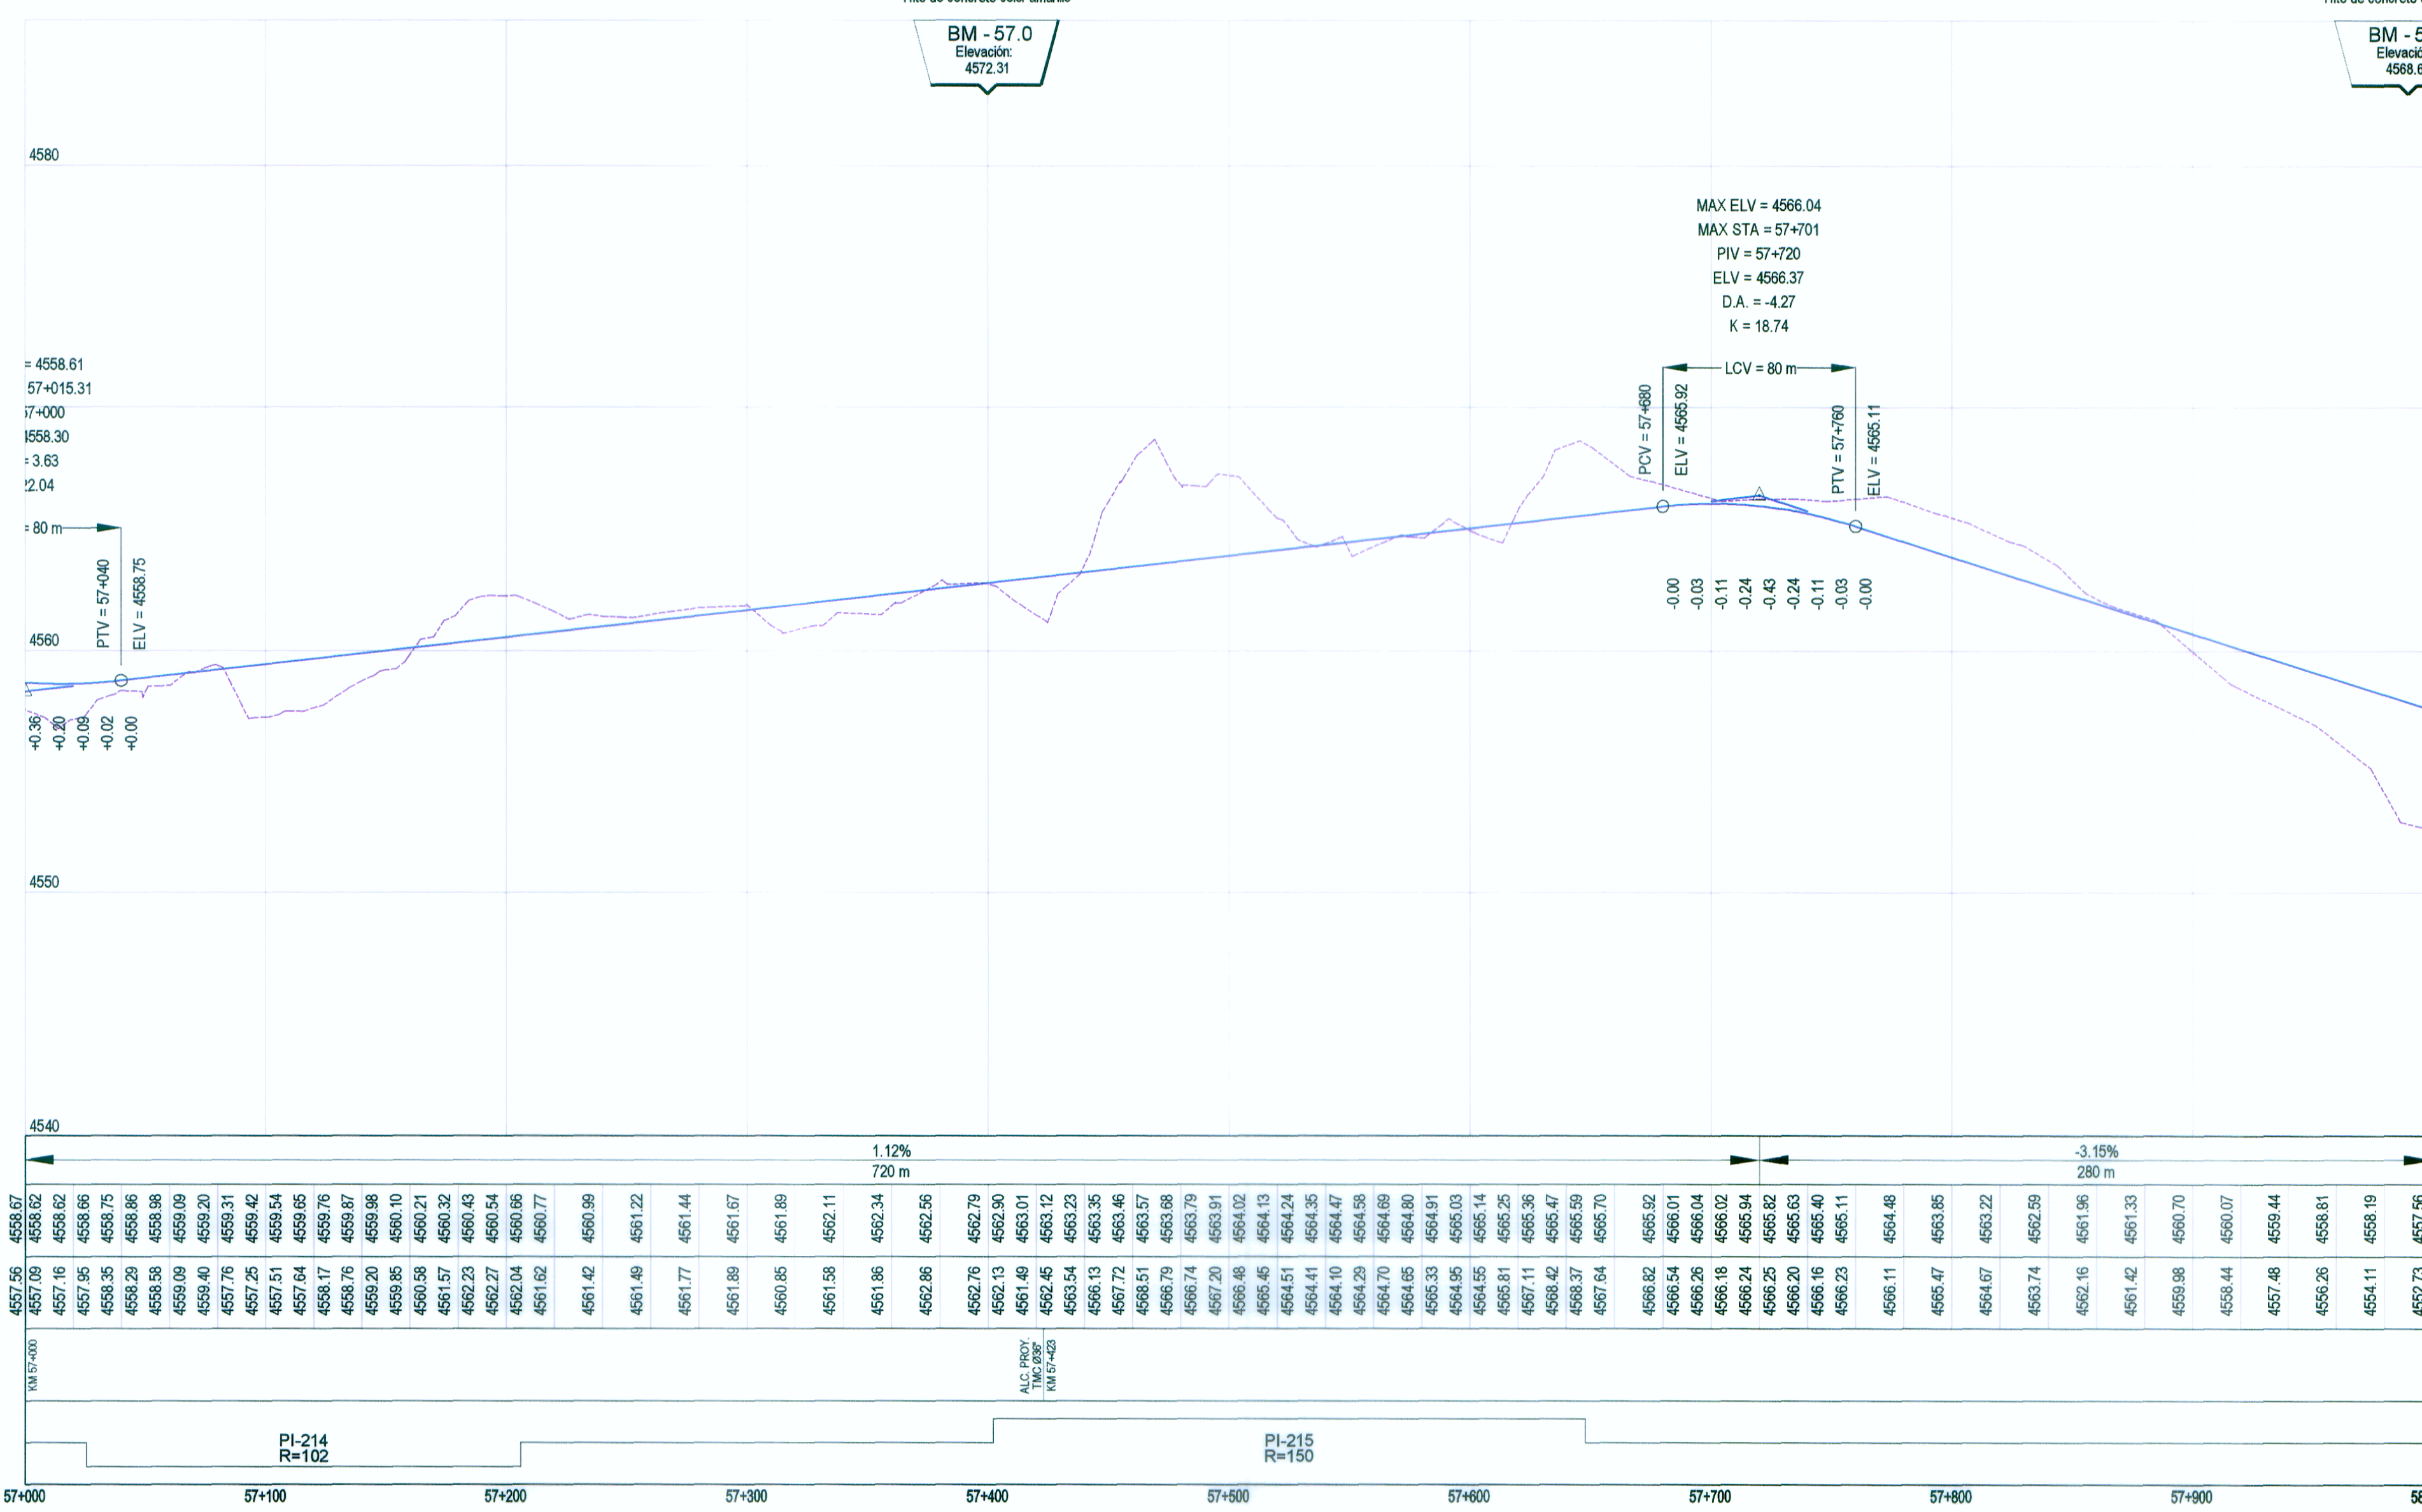

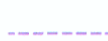LEYENDA	
PLANTA :	
	EJE DE CARRETERA PROYECTADA
	CARRETERA EXISTENTE
	CURVA AGOSTOR
	CURVA MENOR
	RIOS Y LAGUNAS
	QUEBRADA
	CANAL
	ALCANTARILLAS PROYECTADAS
	VIVIENDA EXISTENTE
	TERRENO DE CULTIVO
	CERCO
	POSTE LUZ
	POSTE TELEFONO
	MURO DE PIEDRA
	BOFEDAL
	PLAZOLETAS
	NUMERO DE CURVA
PERFIL :	
	SUB RASANTE
	TERRENO EXISTENTE

