


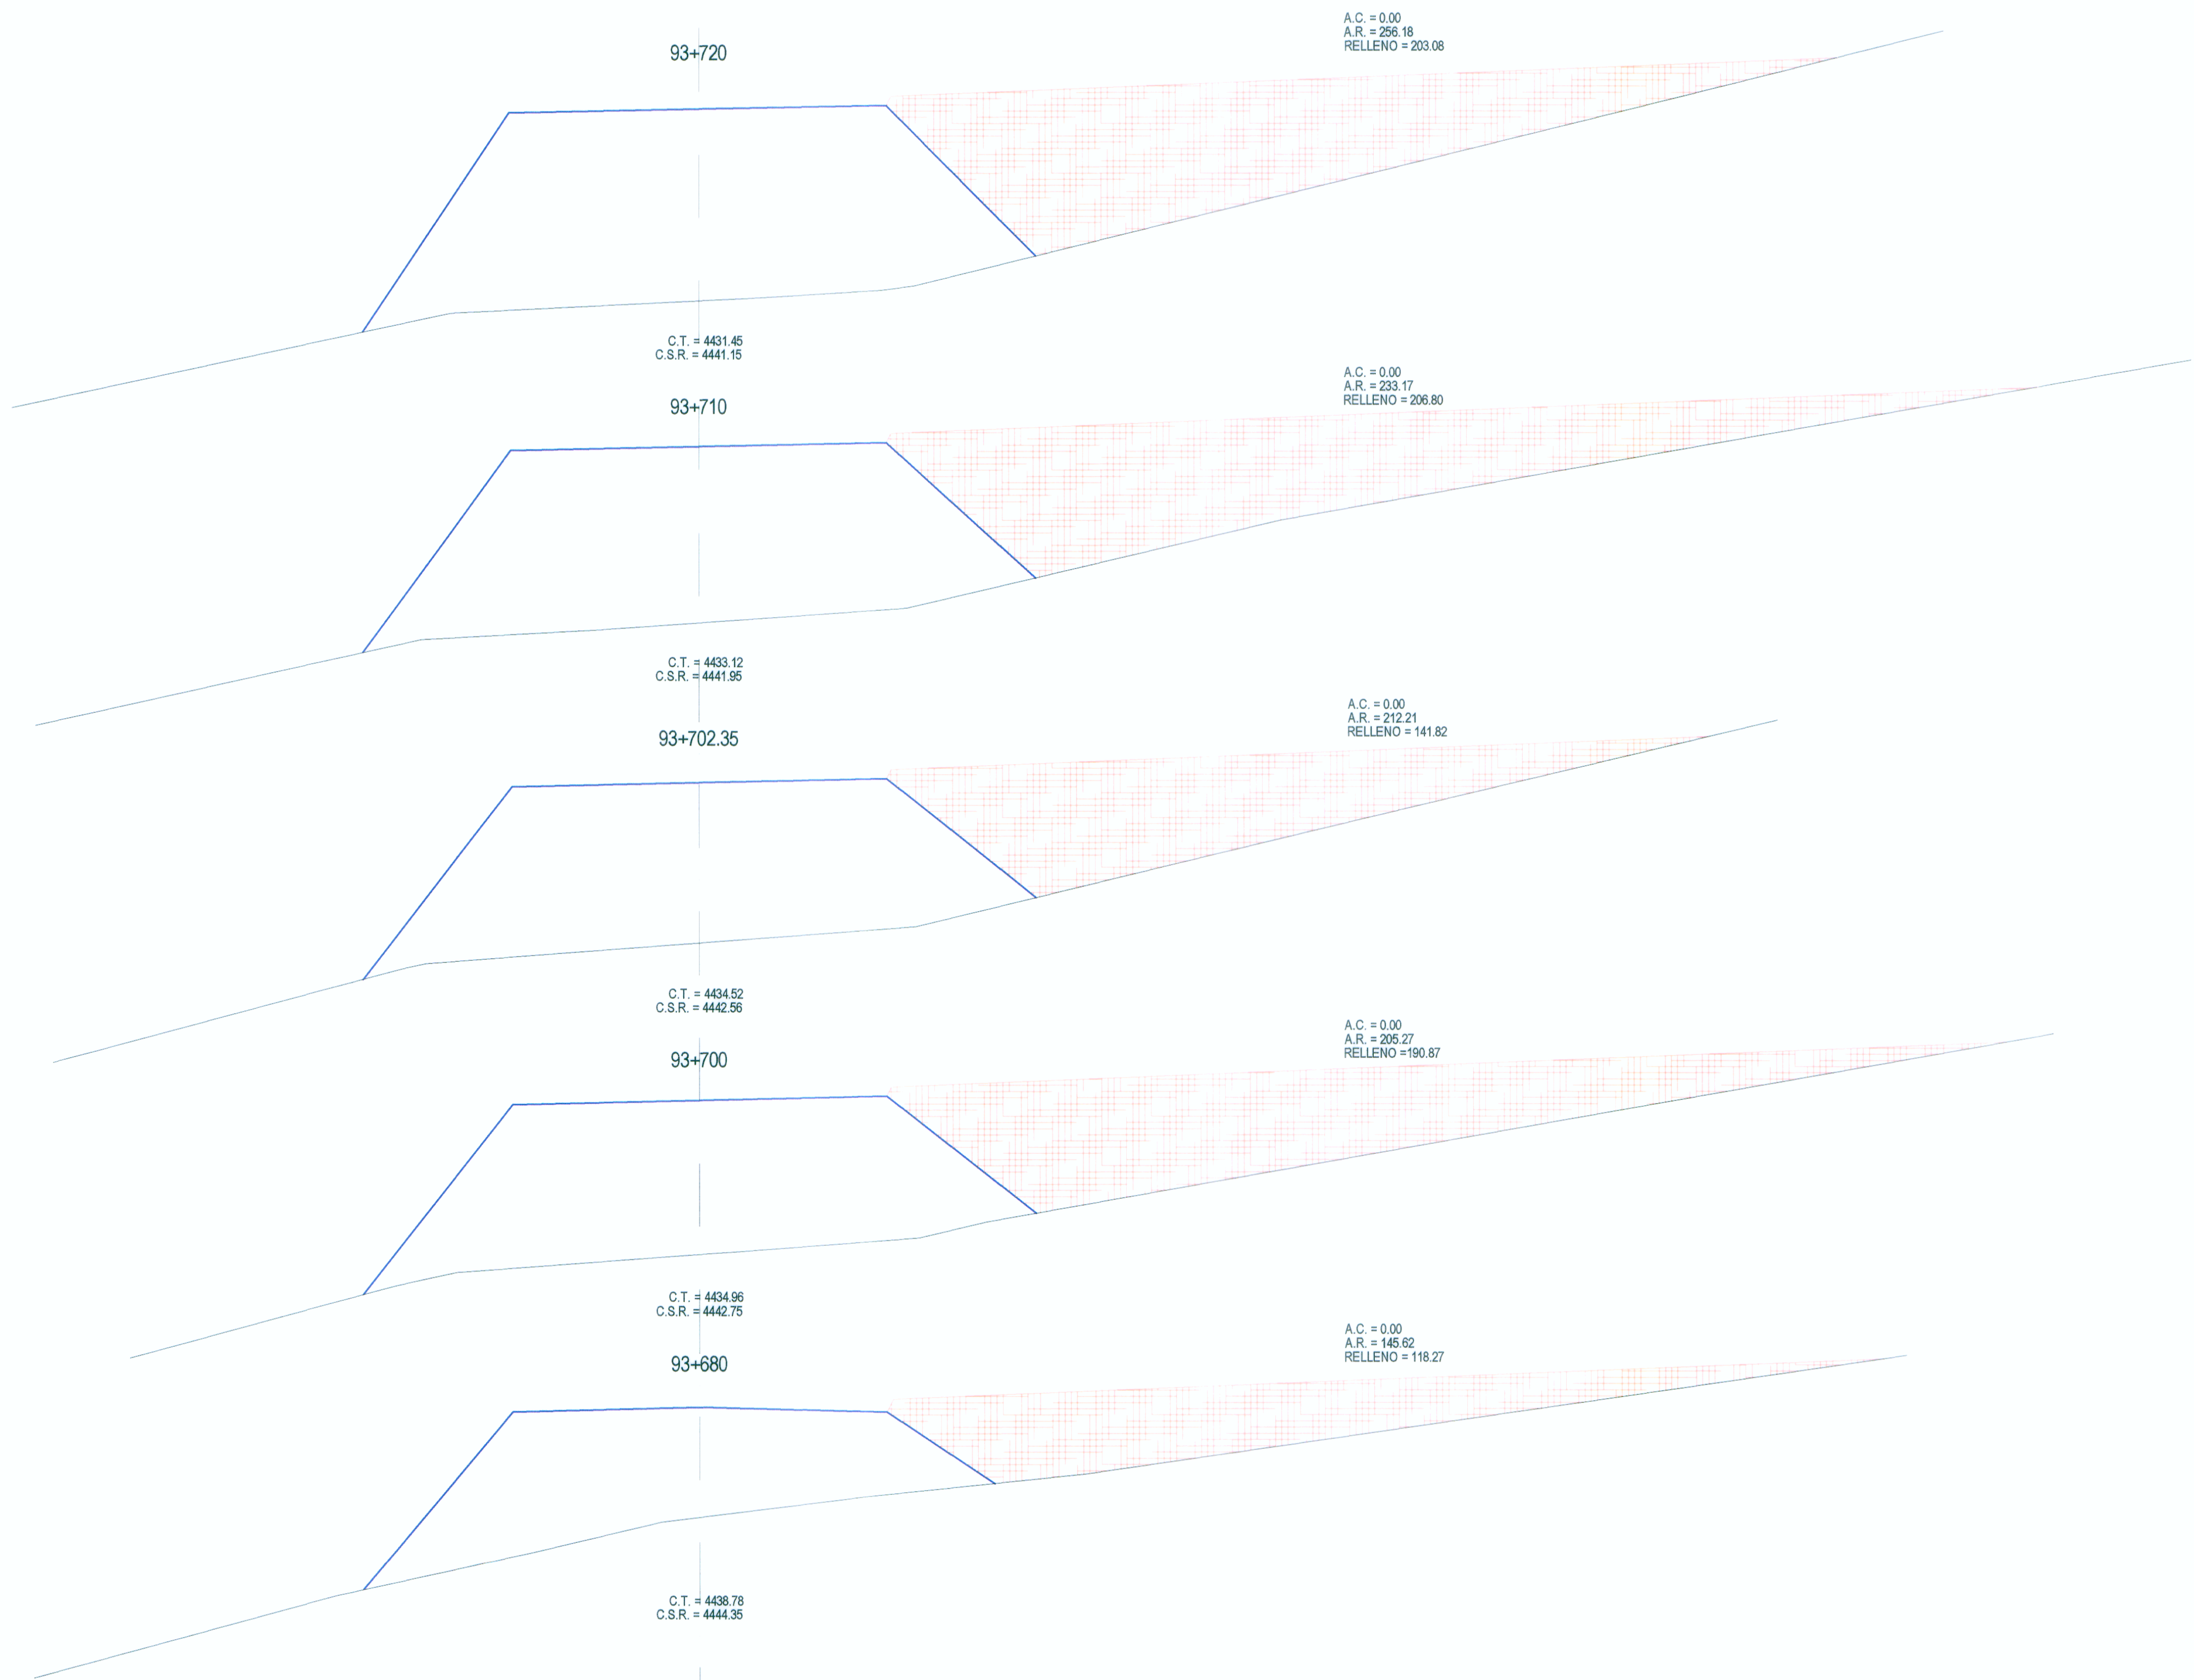

[Signature]
Ing. FERNANDO MASSA SILVA
Exp. N° 6987
Reg. N° 6987

[Signature]
WINROD CONTRATISTAS S.A.C.
Ing. FERNANDO MASSA SILVA
Exp. N° 6987
Reg. N° 6987