


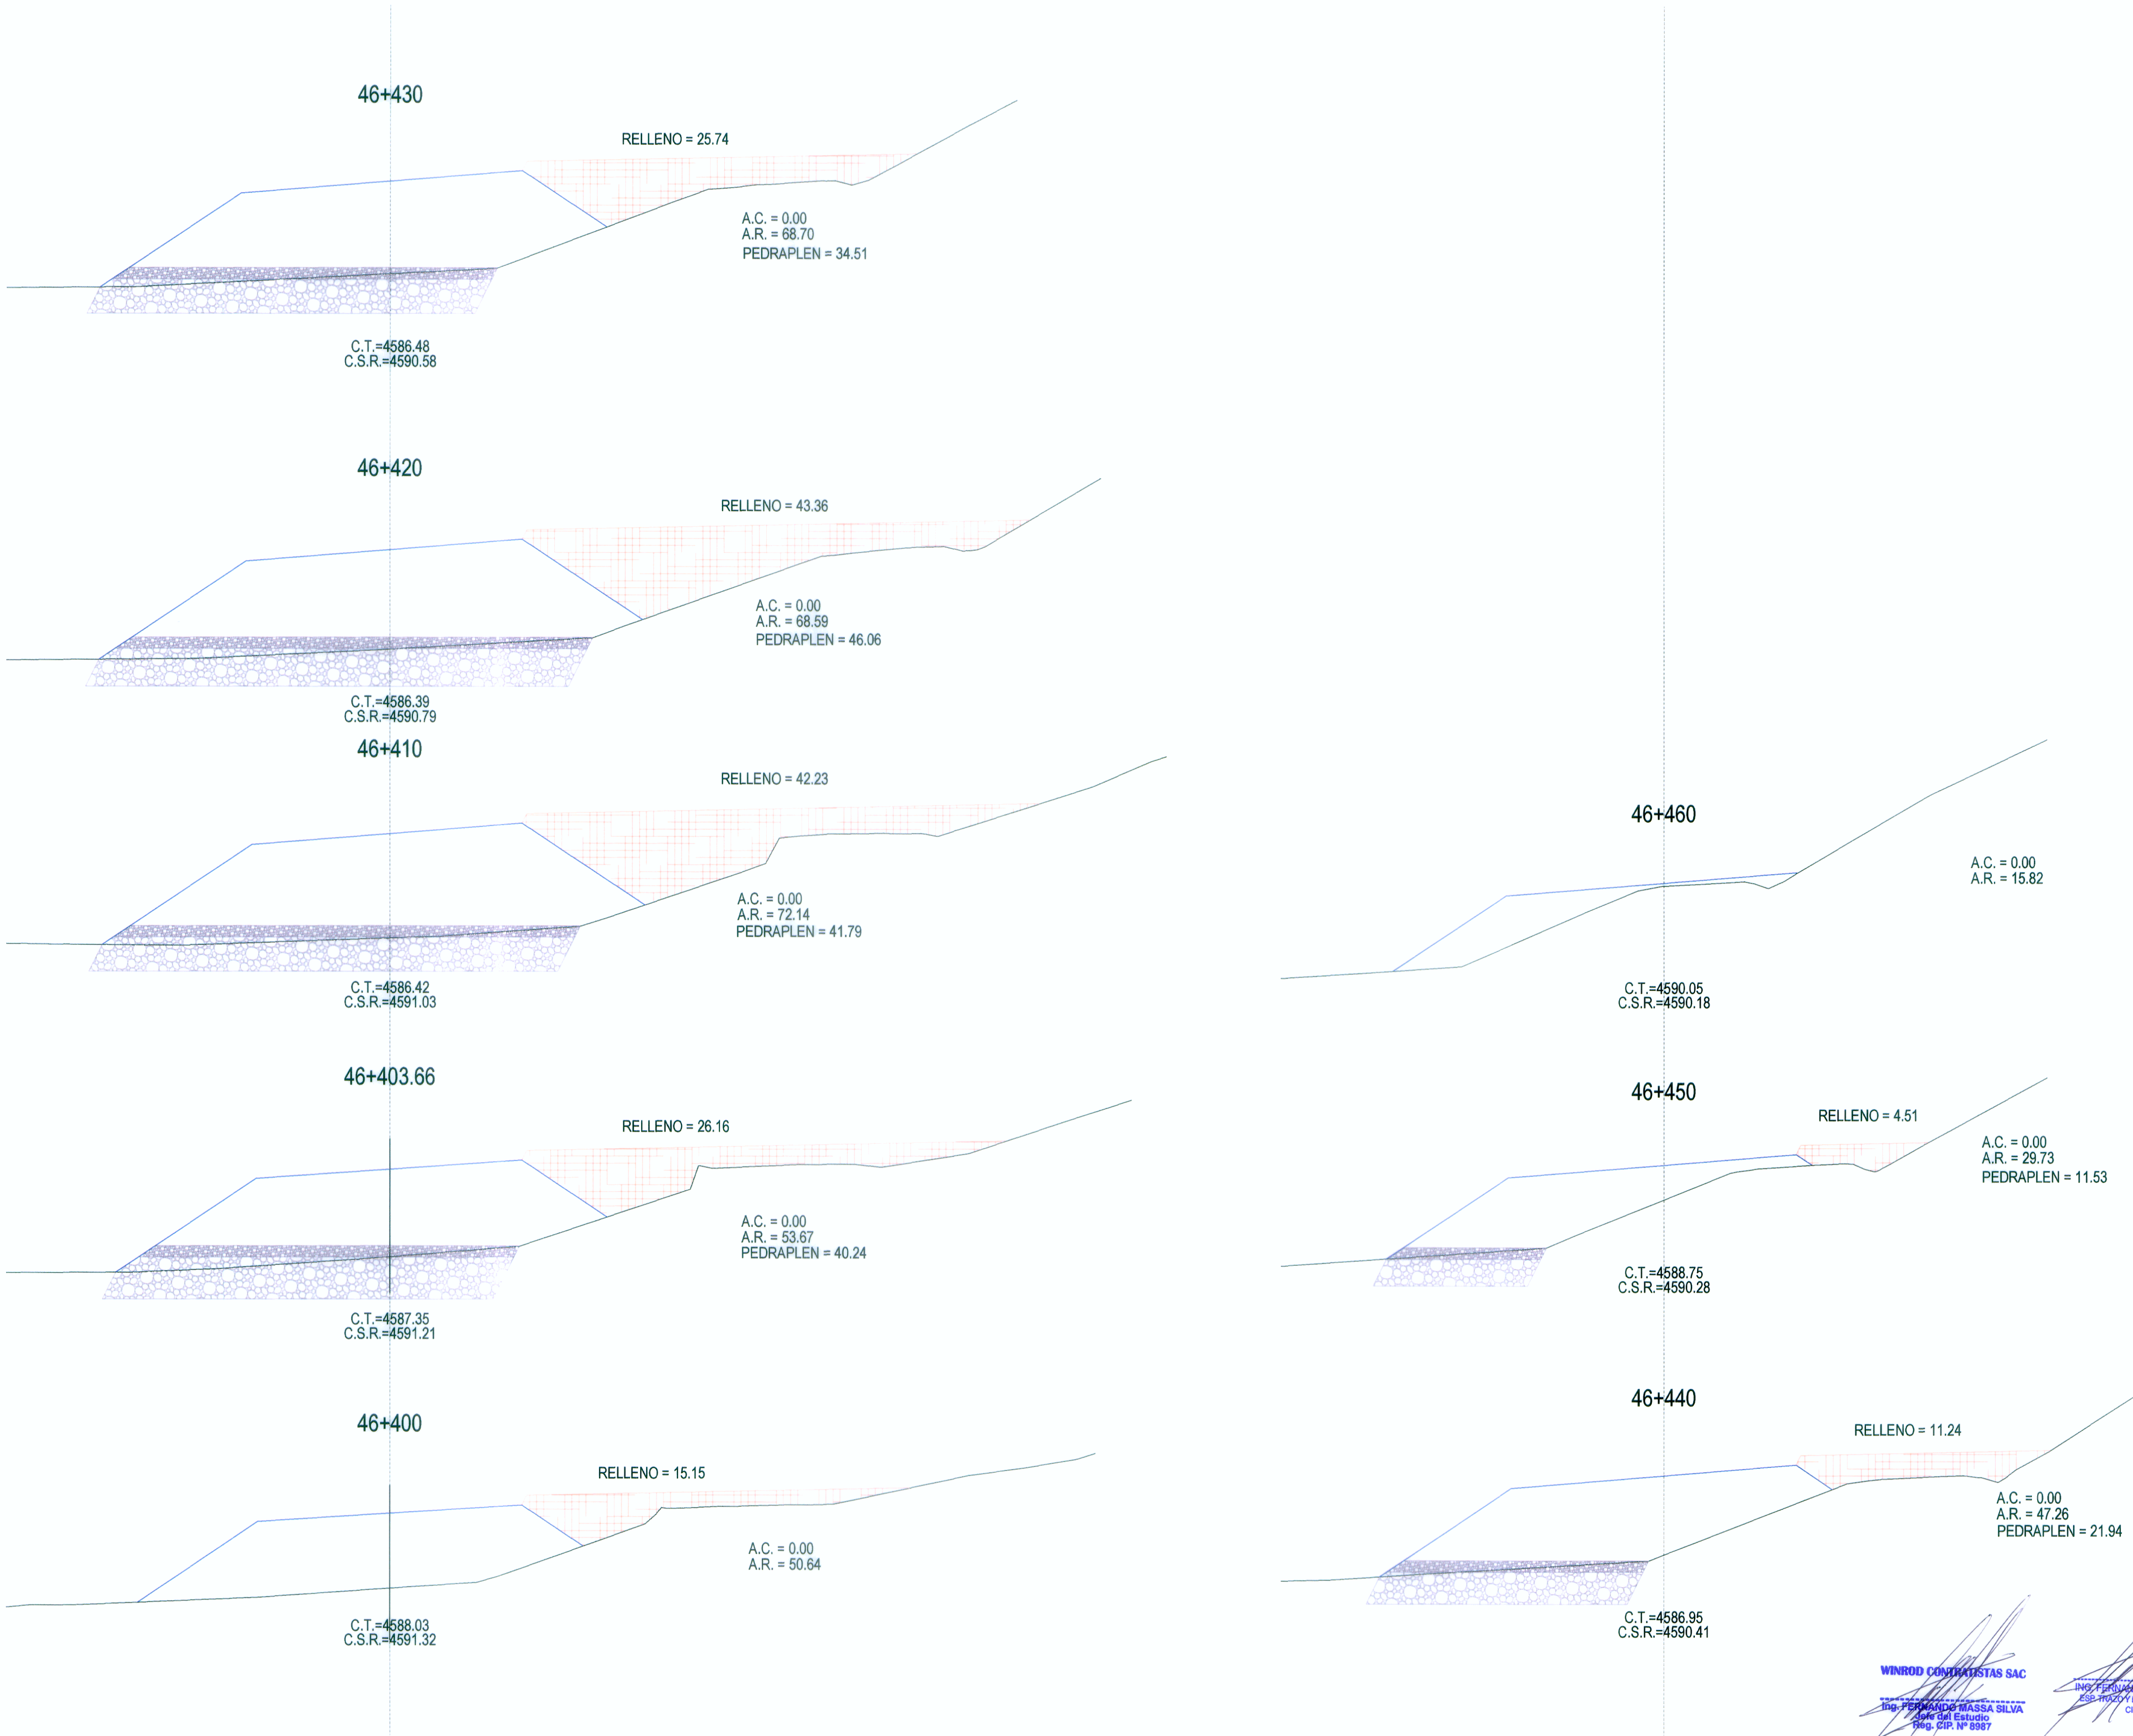

WINROD CONTRATISTAS S.A.C.
Ing. FERNANDO MASSA SILVA
CIP N° 8887
Ing. FERNANDO E. MASSA SILVA
CIP N° 8887