



PLANTA

Muro 34+650 - 34+670

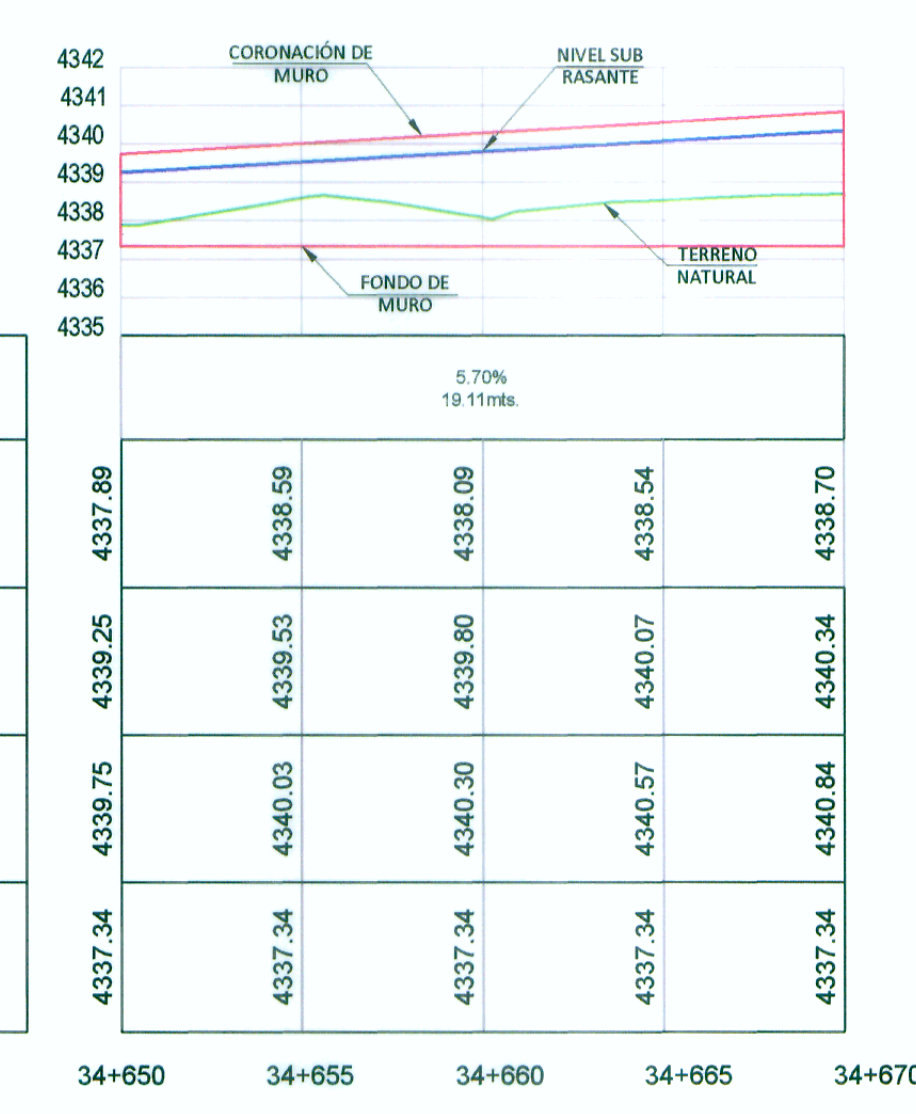

PENDIENTE	5.70% 19.11més				
COTA TERRENO	4337.89	4338.59	4338.09	4338.54	4338.70
COTA SUB RASANTE	4339.25	4339.53	4339.80	4340.07	4340.34
COTA CORONACION	4339.75	4340.03	4340.30	4340.57	4340.84
COTA CIMENTACION	4337.34	4337.34	4337.34	4337.34	4337.34

PERFIL LONGITUDINAL

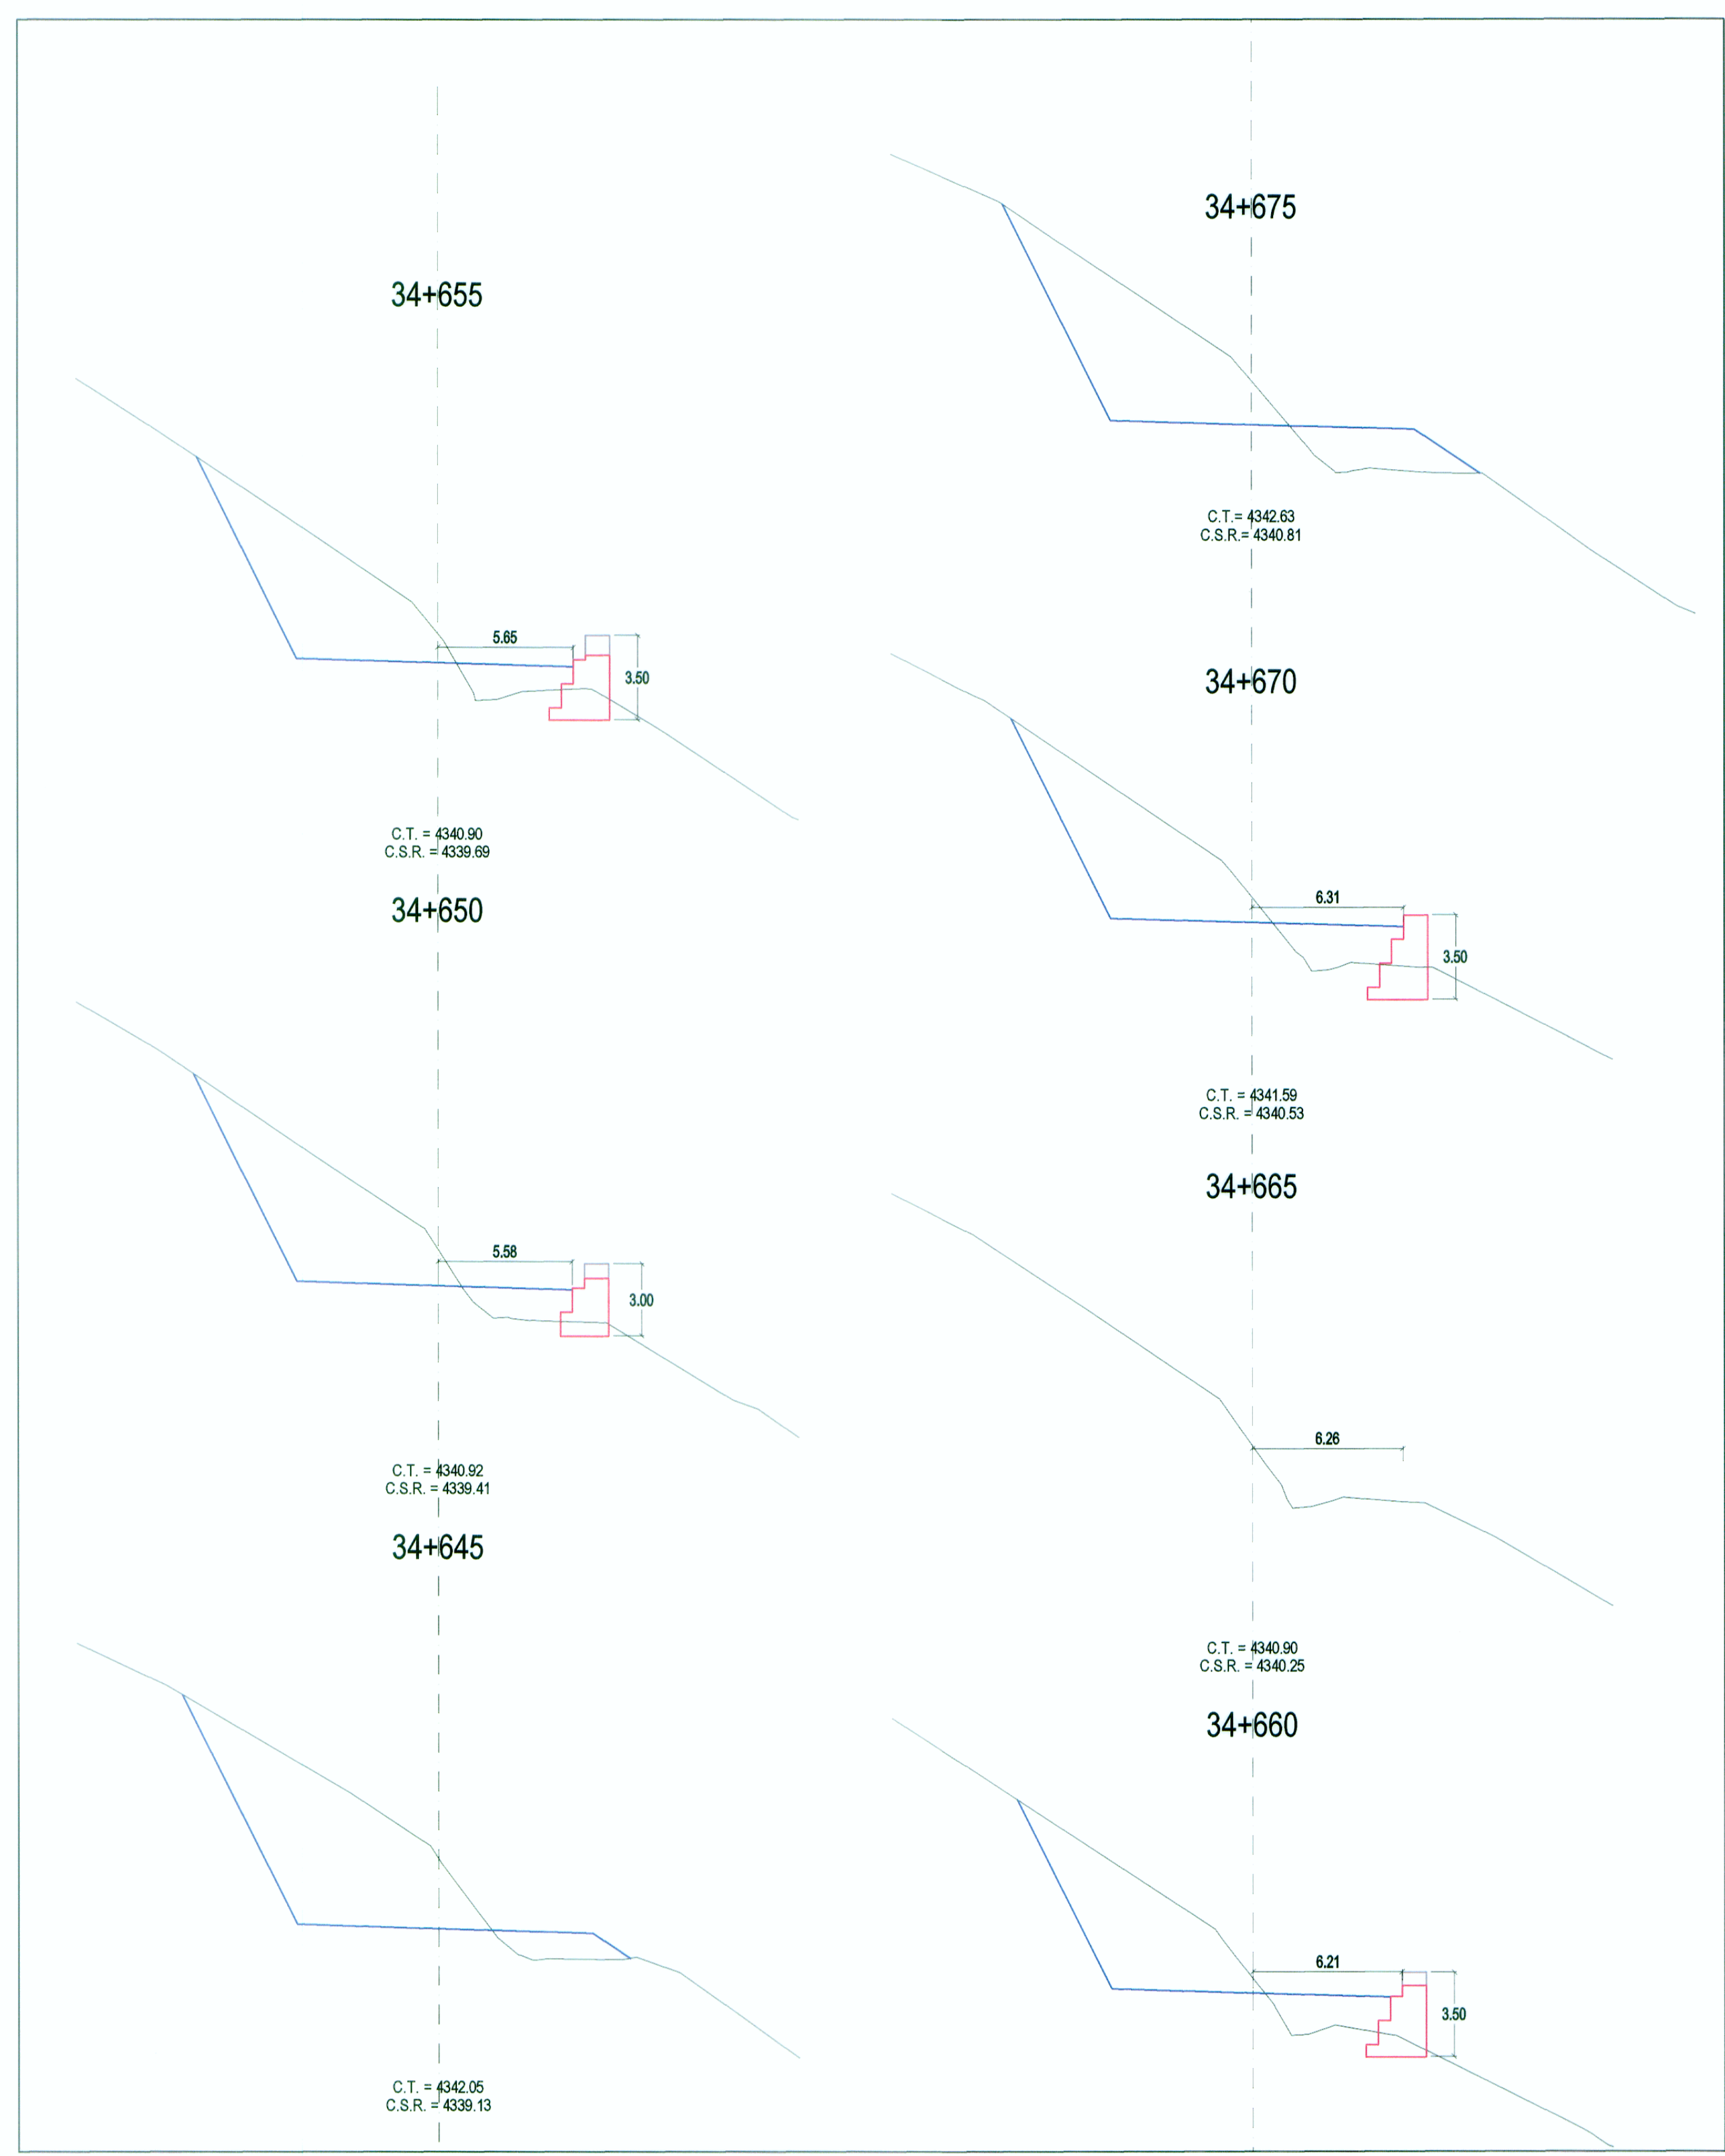

SECCIONES TRANSVERSALES

WINROD CONTRATISTAS S.A.C.
 Ing. Fernando Massa Silva
 Esp. Trazo y Perfil Geométrico
 Reg. CIP. N° 9887

ING. FERNANDO MASSA SILVA
 Esp. Trazo y Perfil Geométrico
 CIP N° 9887

REVISIONES	
N°	FECHA