




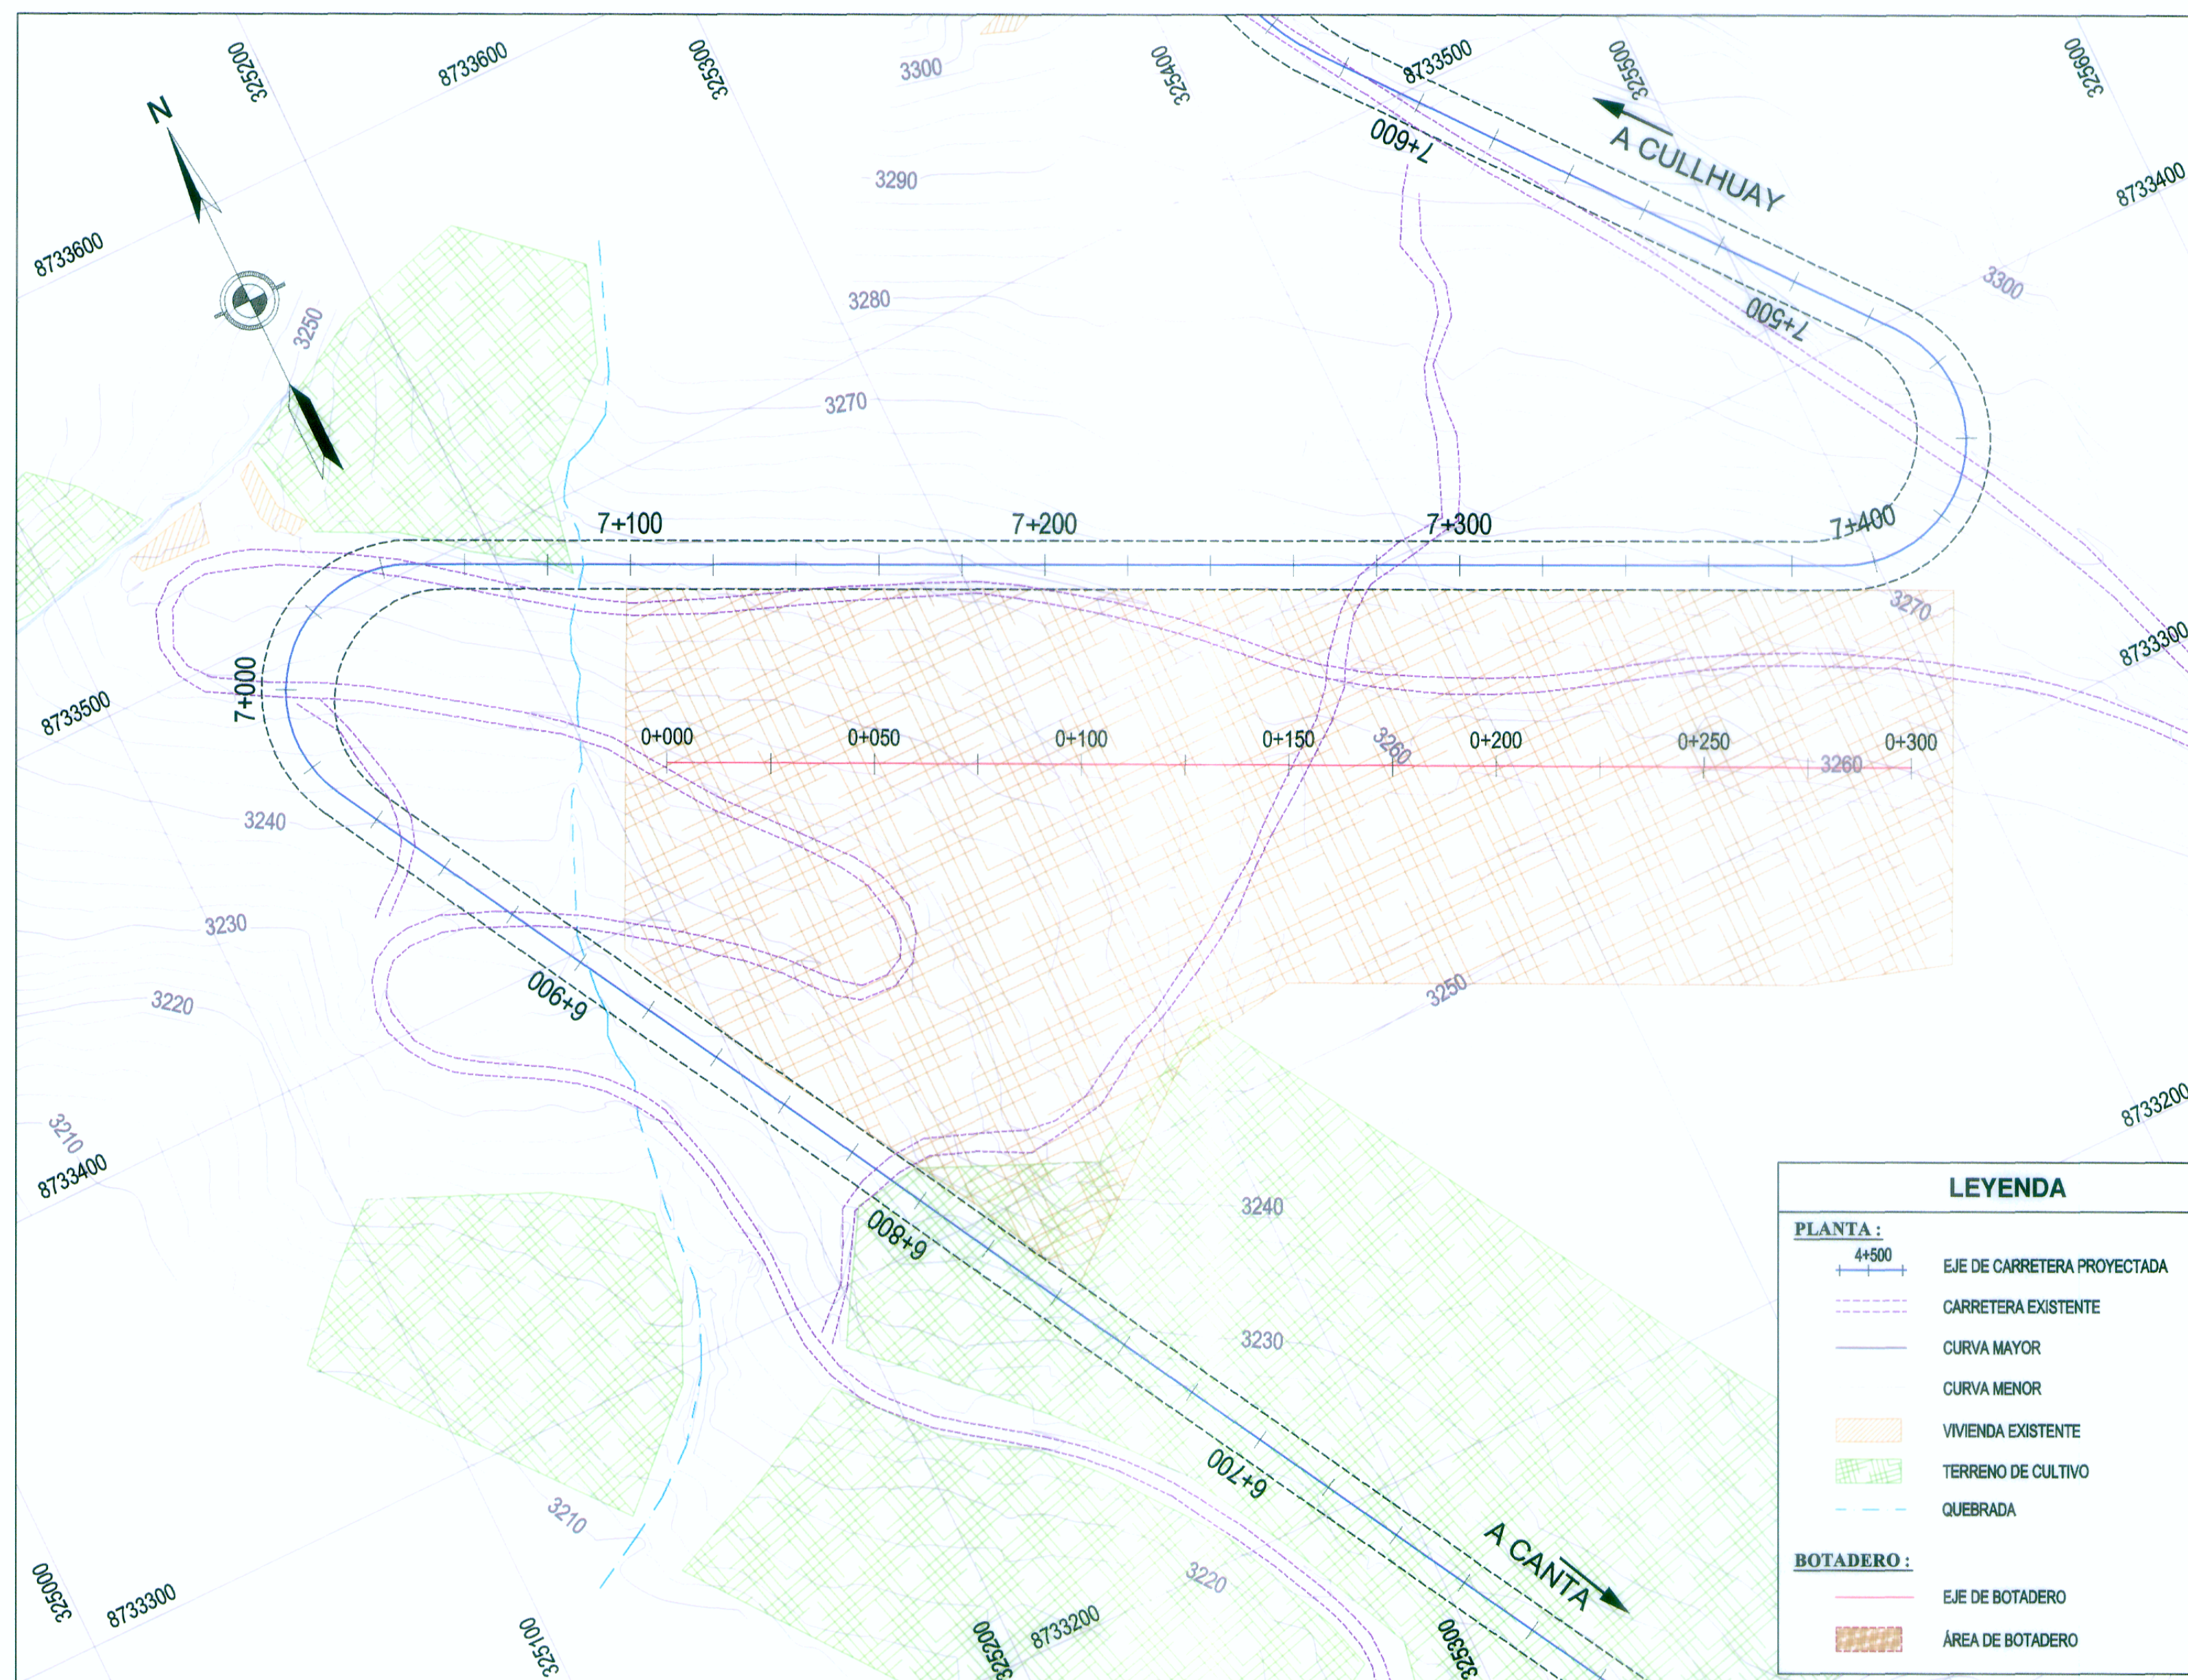

PLANTA
ESCALA : 1/125

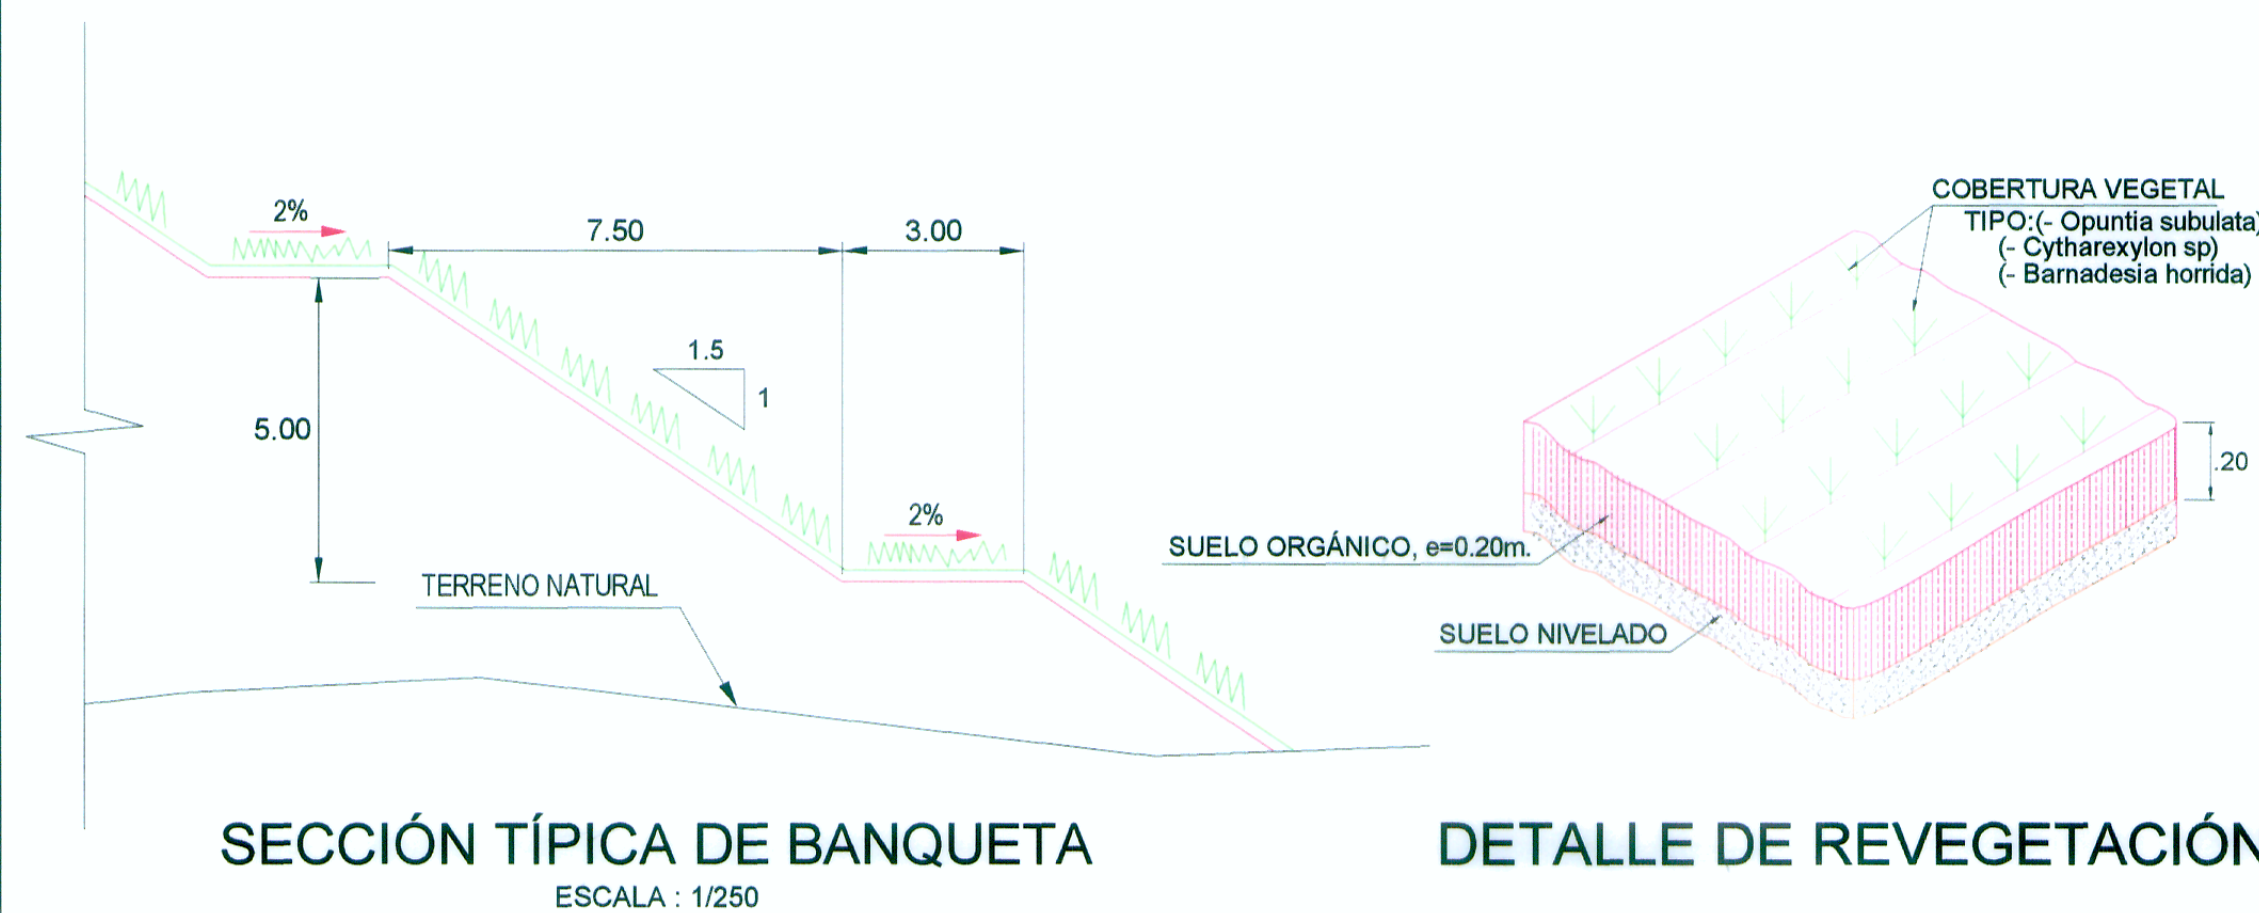

CAPACIDAD DE DEPÓSITO		
PROGRESIVA	ÁREA (m ²)	VOLUMEN (m ³)
0+000	644.41	-
0+025	907.43	19,398.00
0+050	1,191.00	26,230.38
0+075	1,343.00	31,675.00
0+100	1,461.99	35,062.38
0+125	849.82	28,897.63
0+150	617.75	18,344.63
0+175	637.55	15,691.25
0+200	656.07	16,170.25
0+225	739.78	17,448.13
0+250	835.03	19,685.13
0+275	897.59	21,657.75
0+300	944.80	23,029.88
TOTAL (m³)		273,290.38

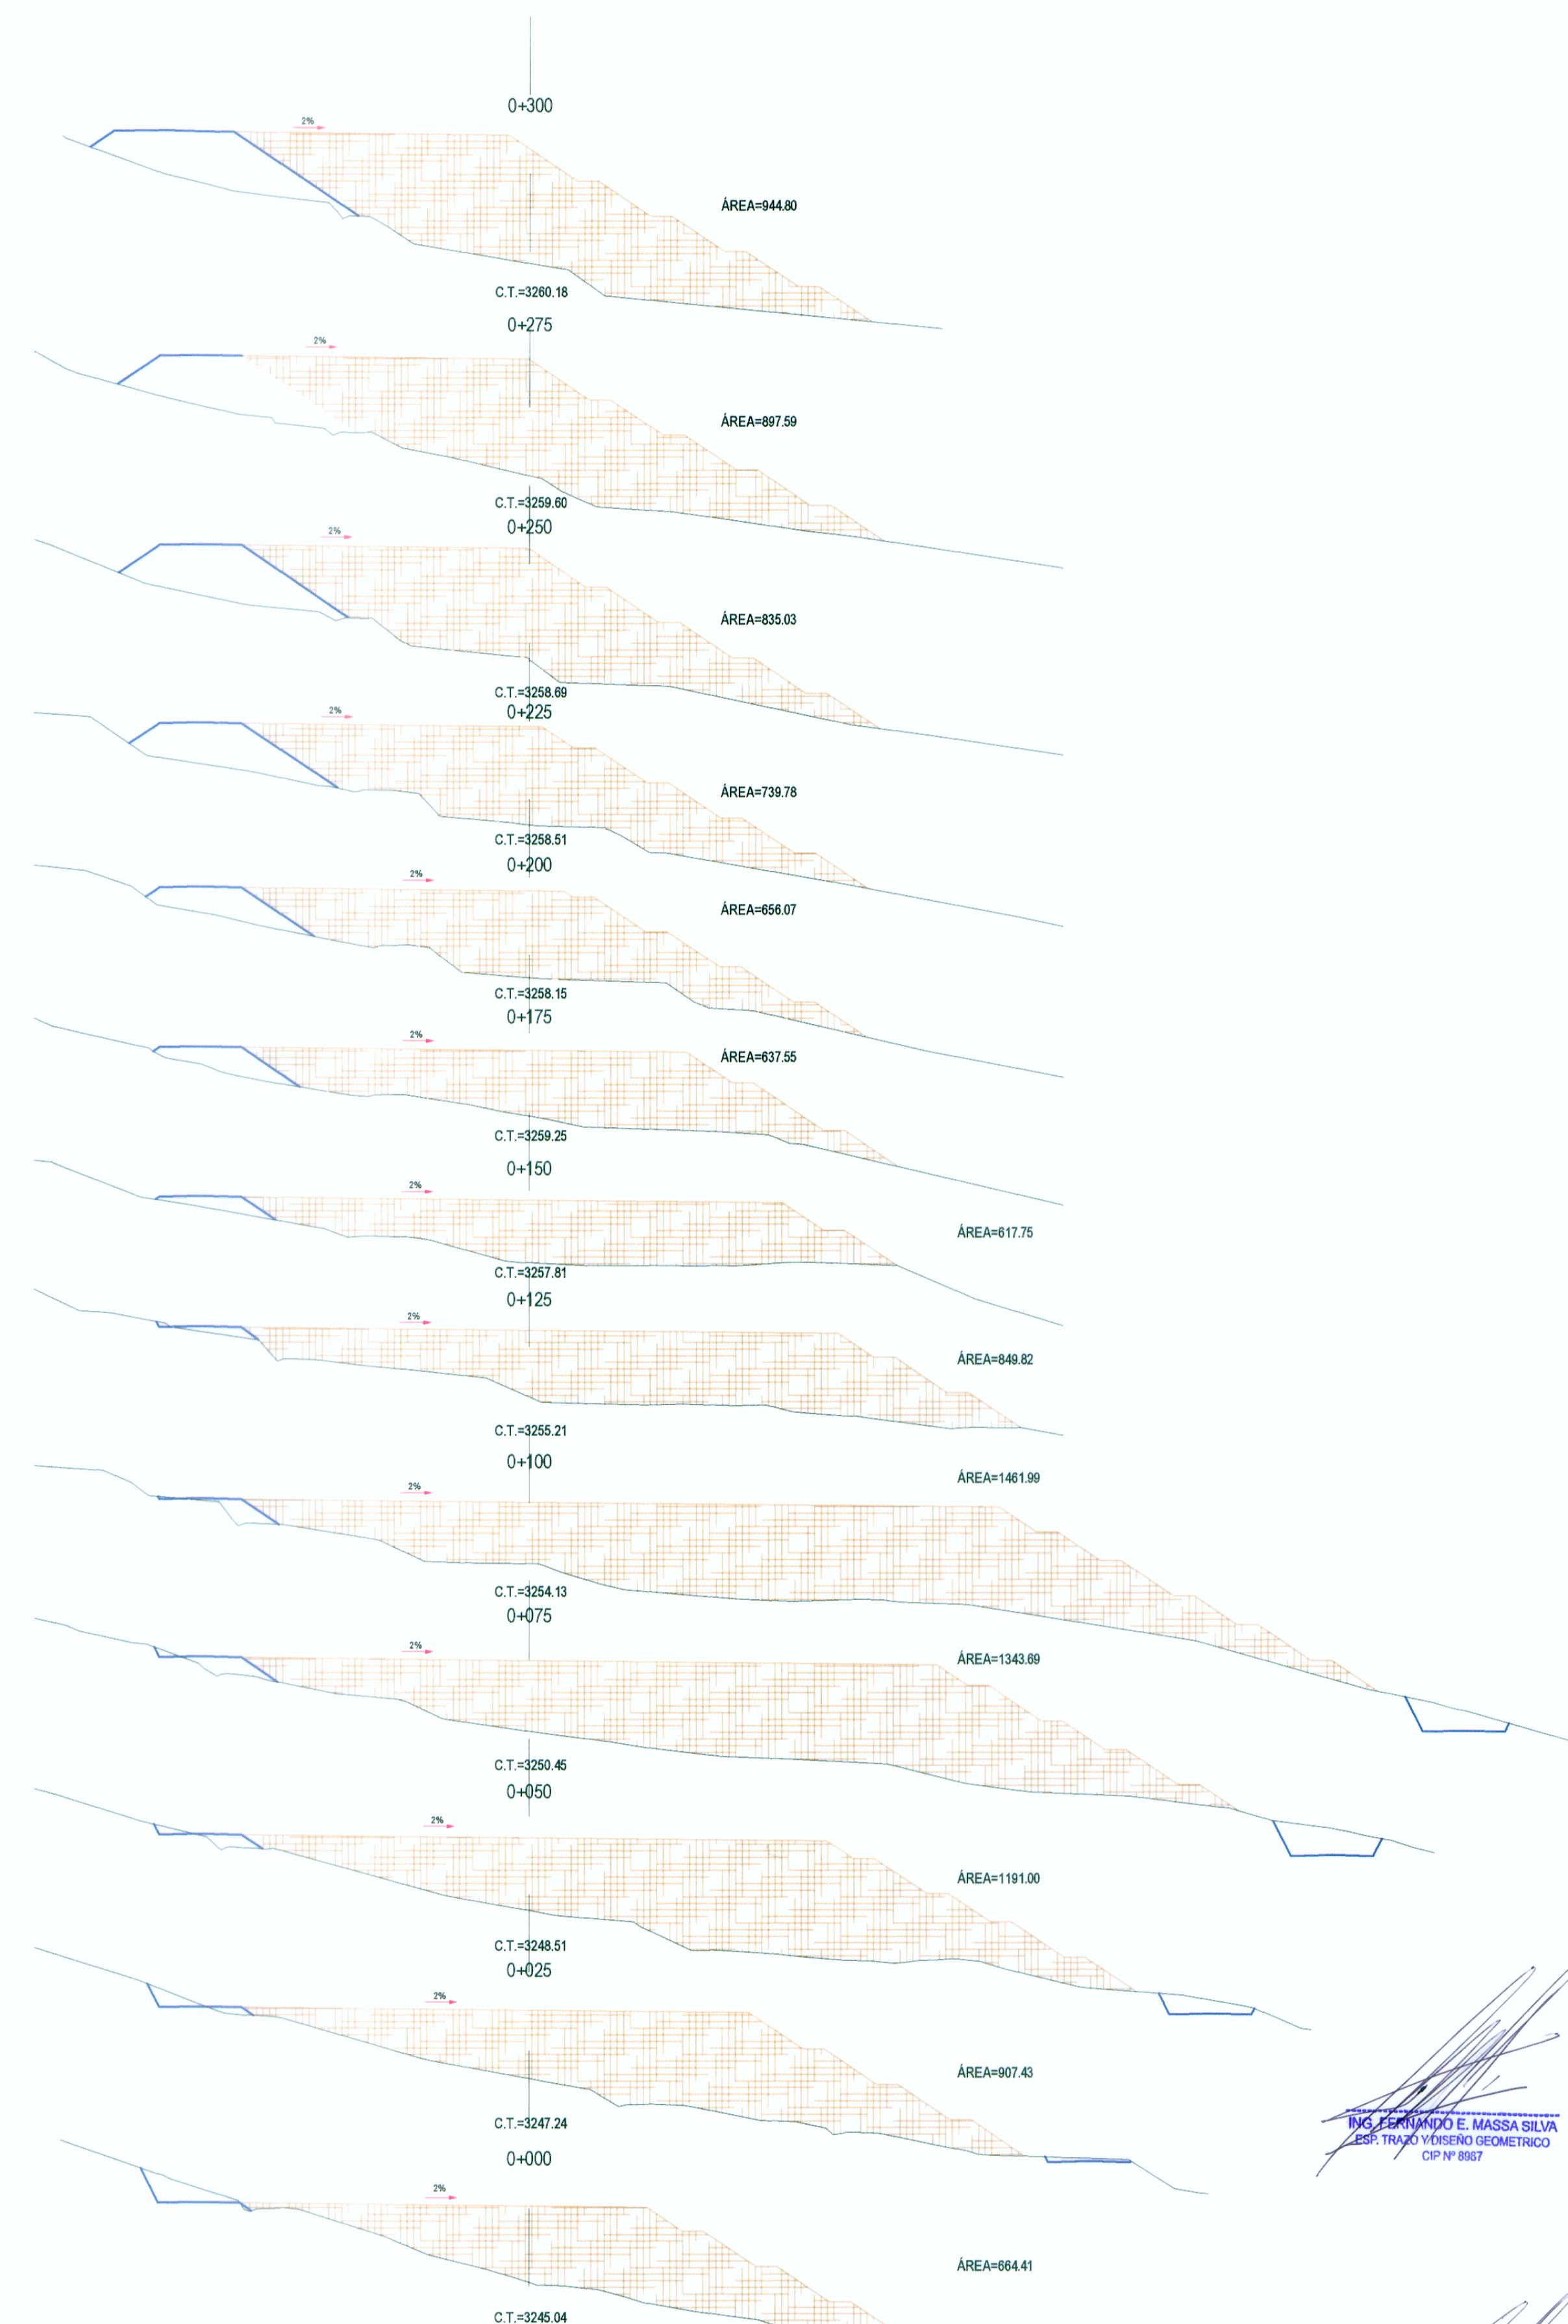

ING. FERNANDO E. MASSA SILVA
ESP. TRAZO Y DISEÑO GEOMÉTRICO
CIP N° 8987

WINROD CONTRATISTAS S.A.C.
ING. FERNANDO E. MASSA SILVA
CIP N° 8987