



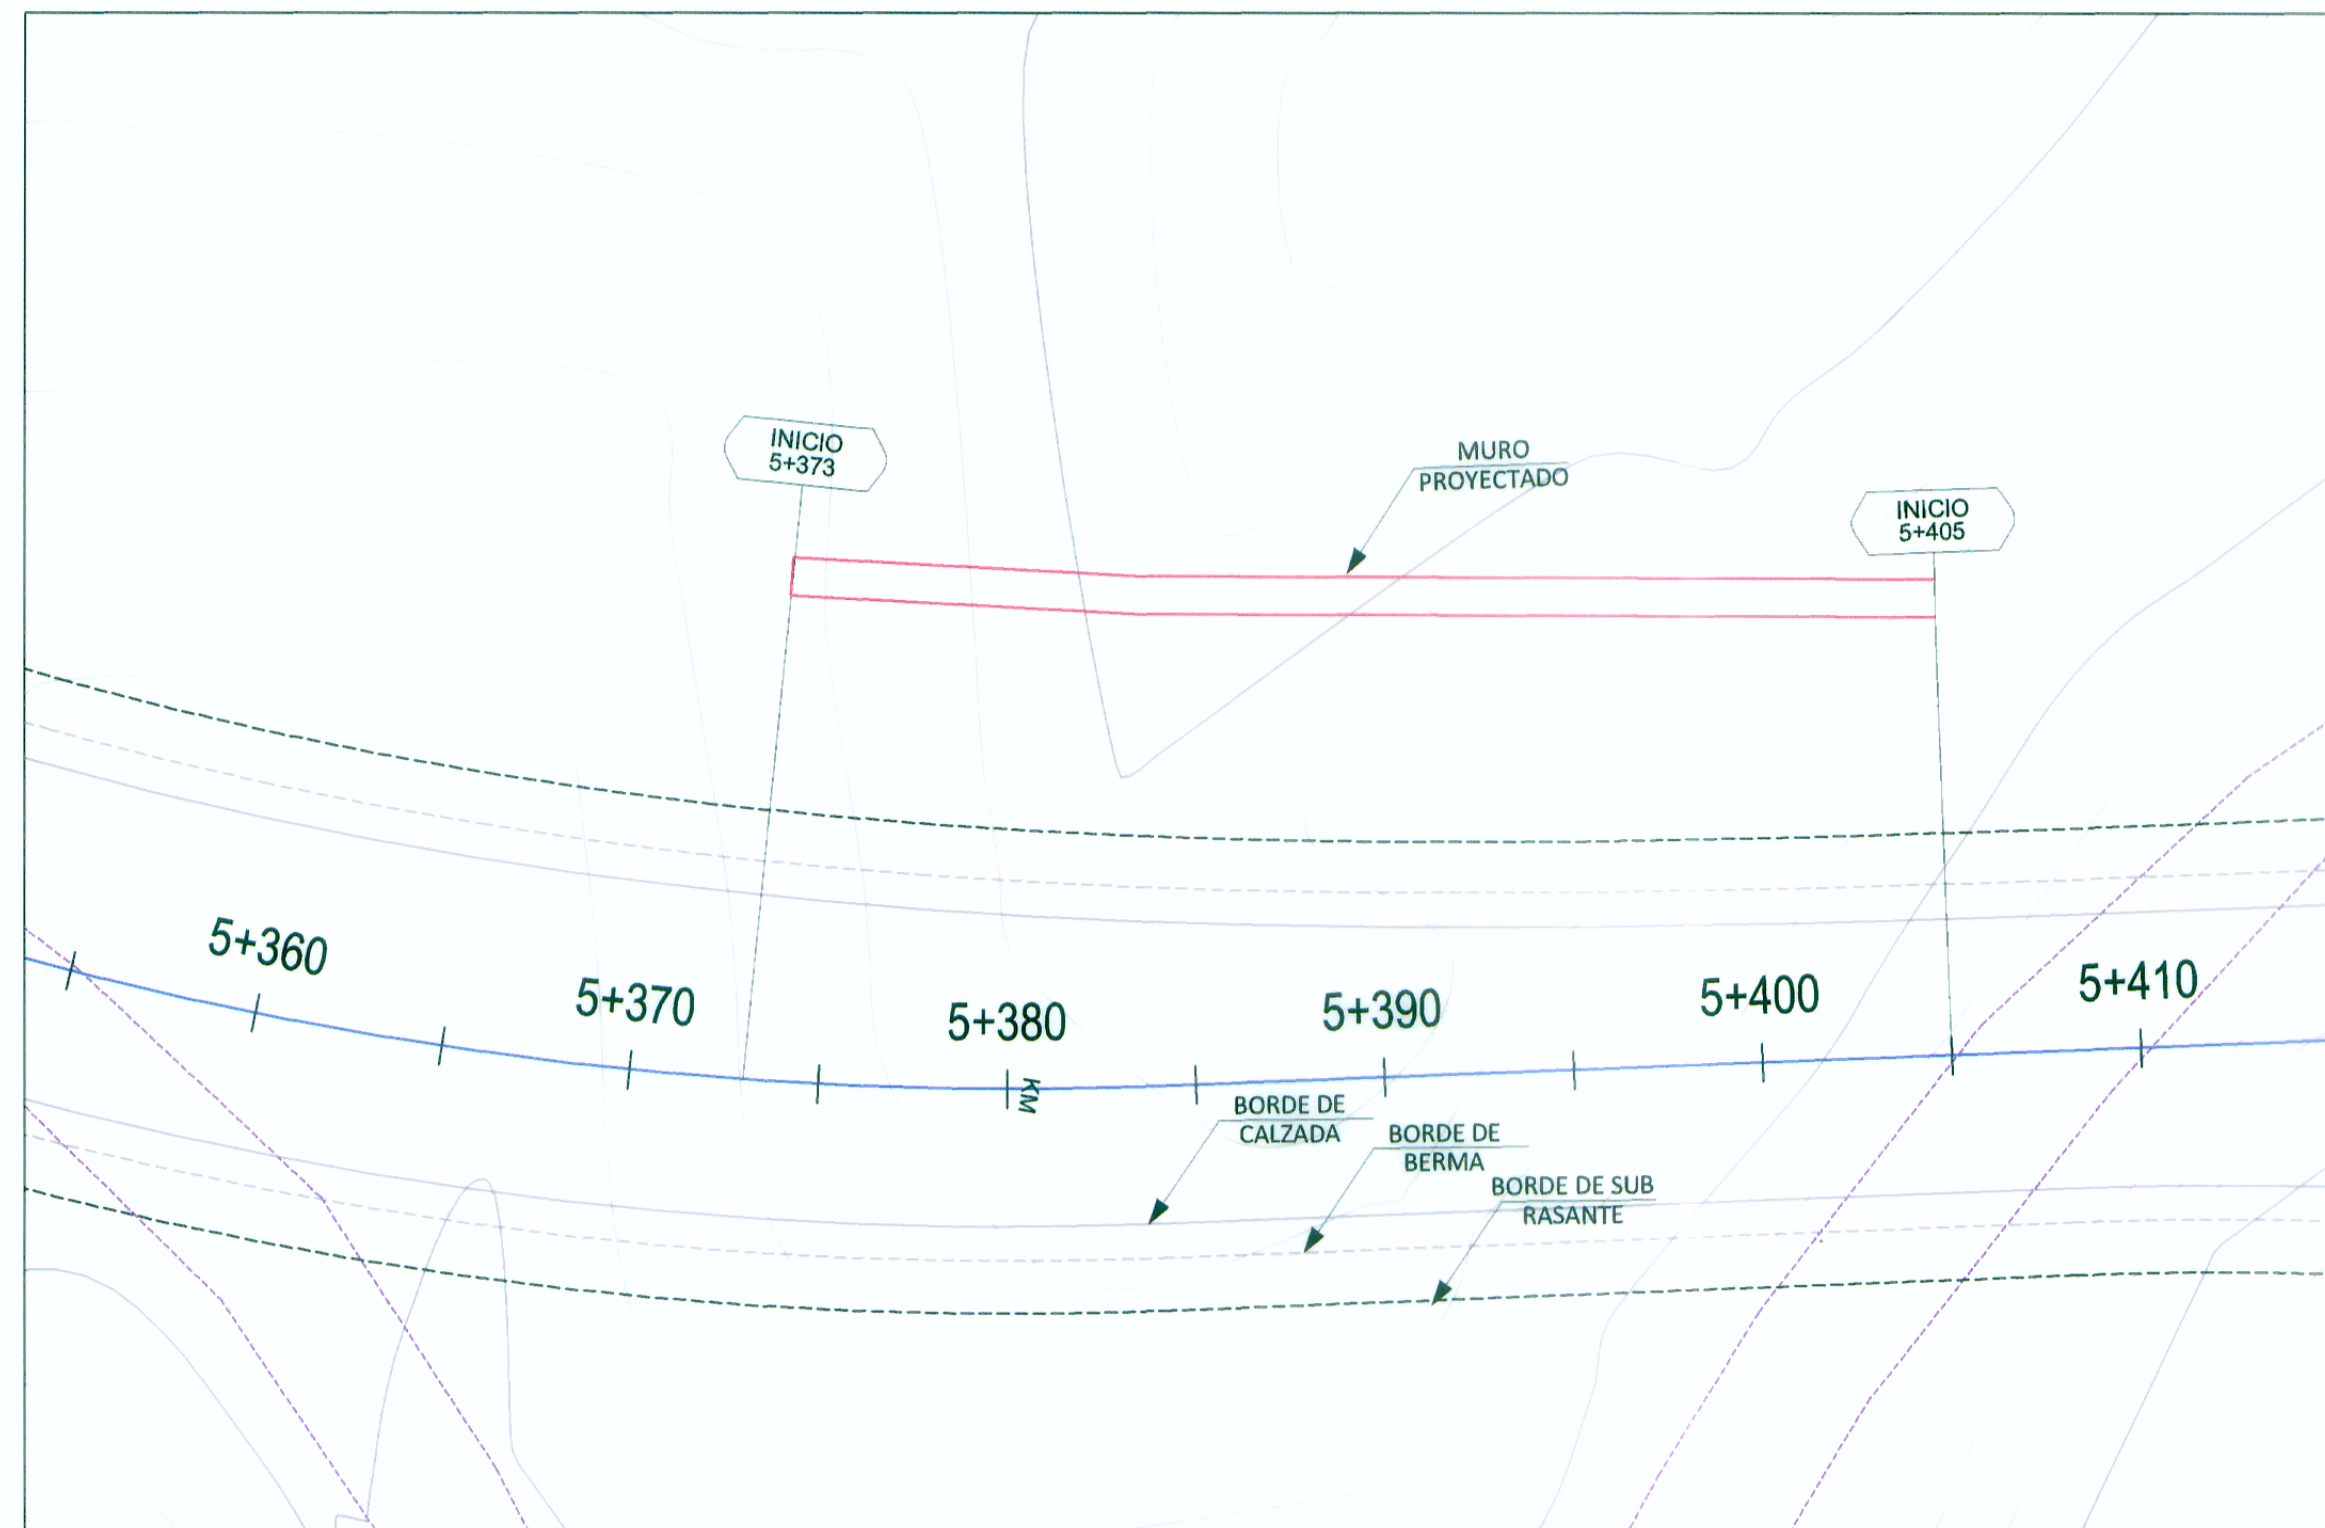

PLANTA


Muro 5+373 - 5+405

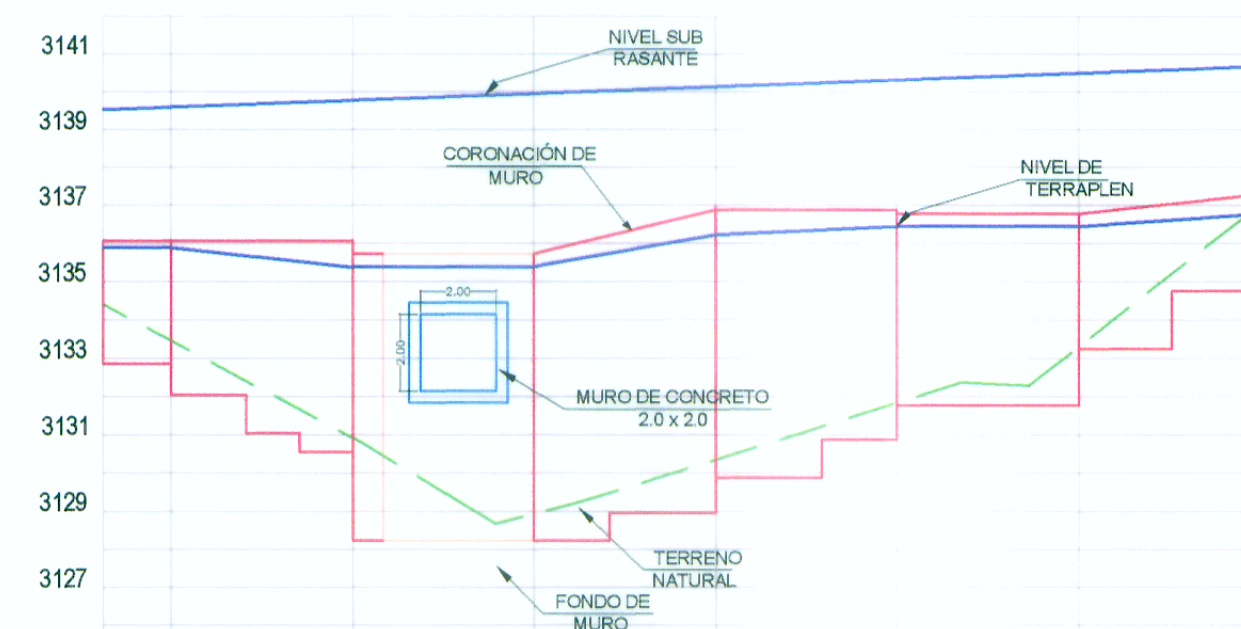

PENDIENTE
COTA TERRENO
COTA SUB RASANTE
COTA CORONACION
COTA CIMENTACION

3125							
		-0.00% 11.40 m.		20.73% 4.80mts.	10.42% 4.80mts.	-0.00% 5.90 m.	15.05% 3.35mts.
	3133.47	3130.93	3128.93	3130.35	3131.85	3133.31	
	3135.39	3135.20	3135.18	3136.32	3136.73	3136.72	3136.75
	3135.55	3135.55	3135.55	3136.54	3137.04		
	3132.55	3130.05	3127.55	3129.04	3131.04	3132.04	3135.04
5+373	5+375	5+380	5+385	5+390	5+395	5+400	5+405

PERFIL LONGITUDINAL

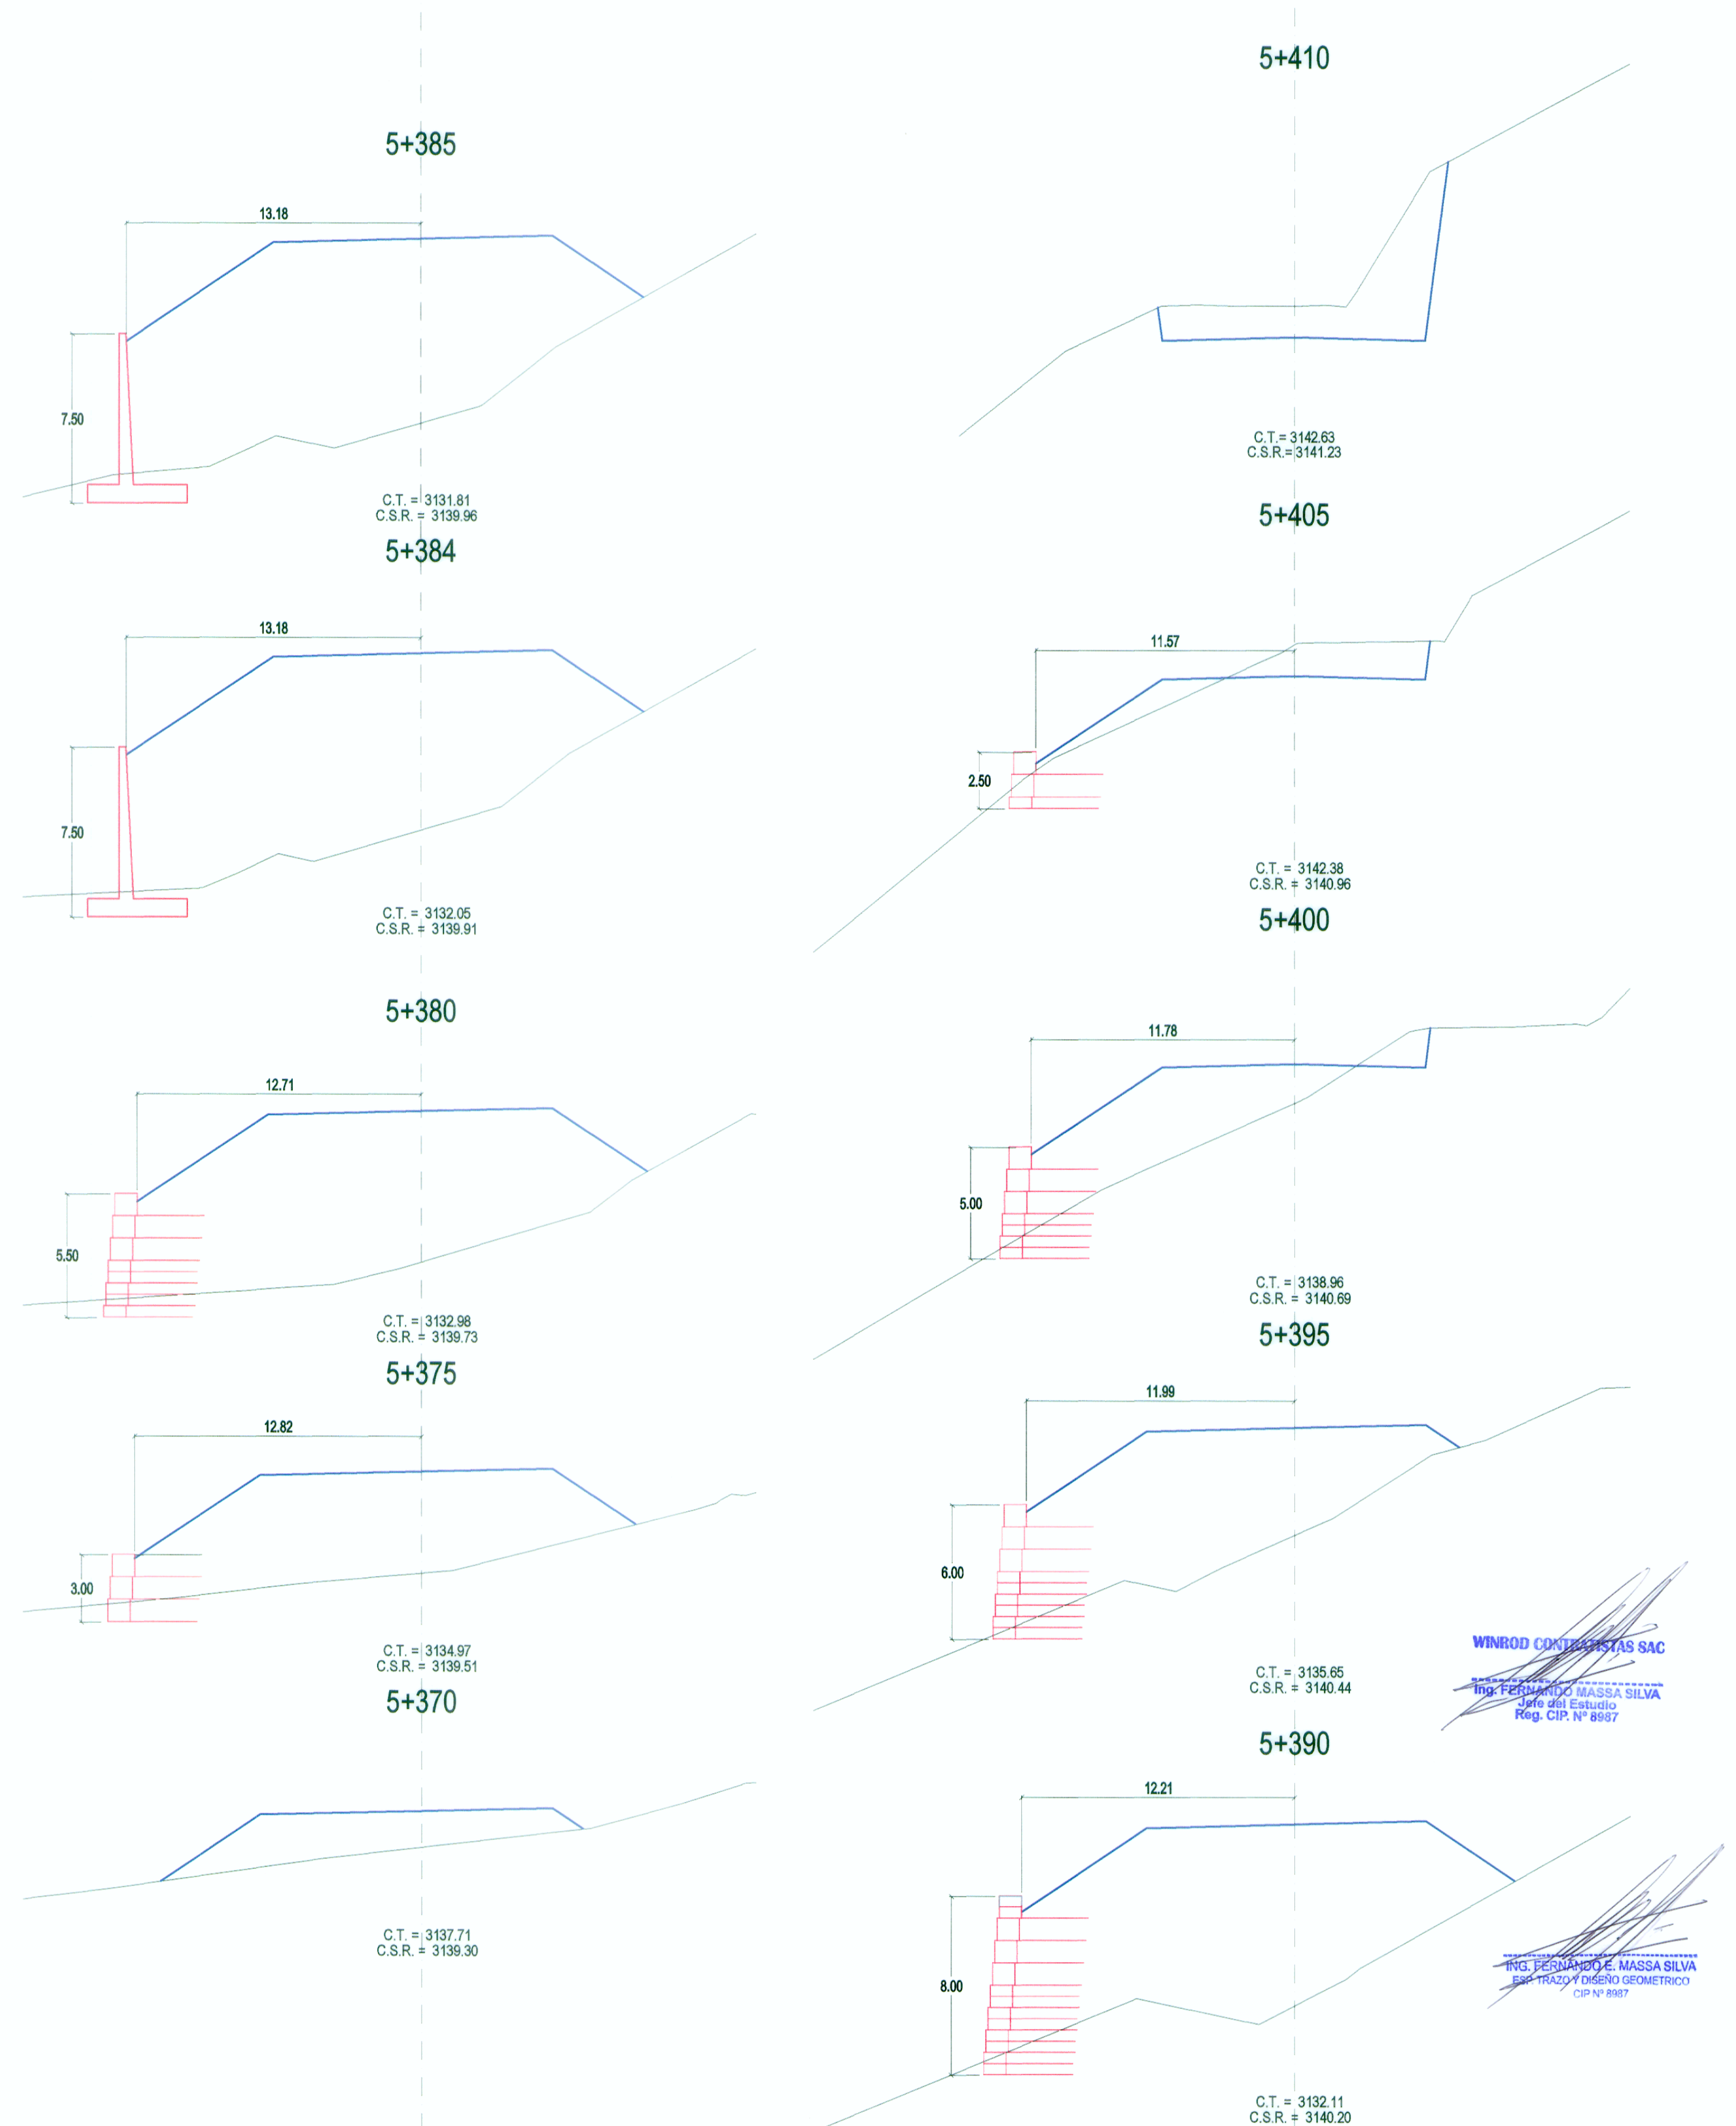

SECCIONES TRANSVERSALES