


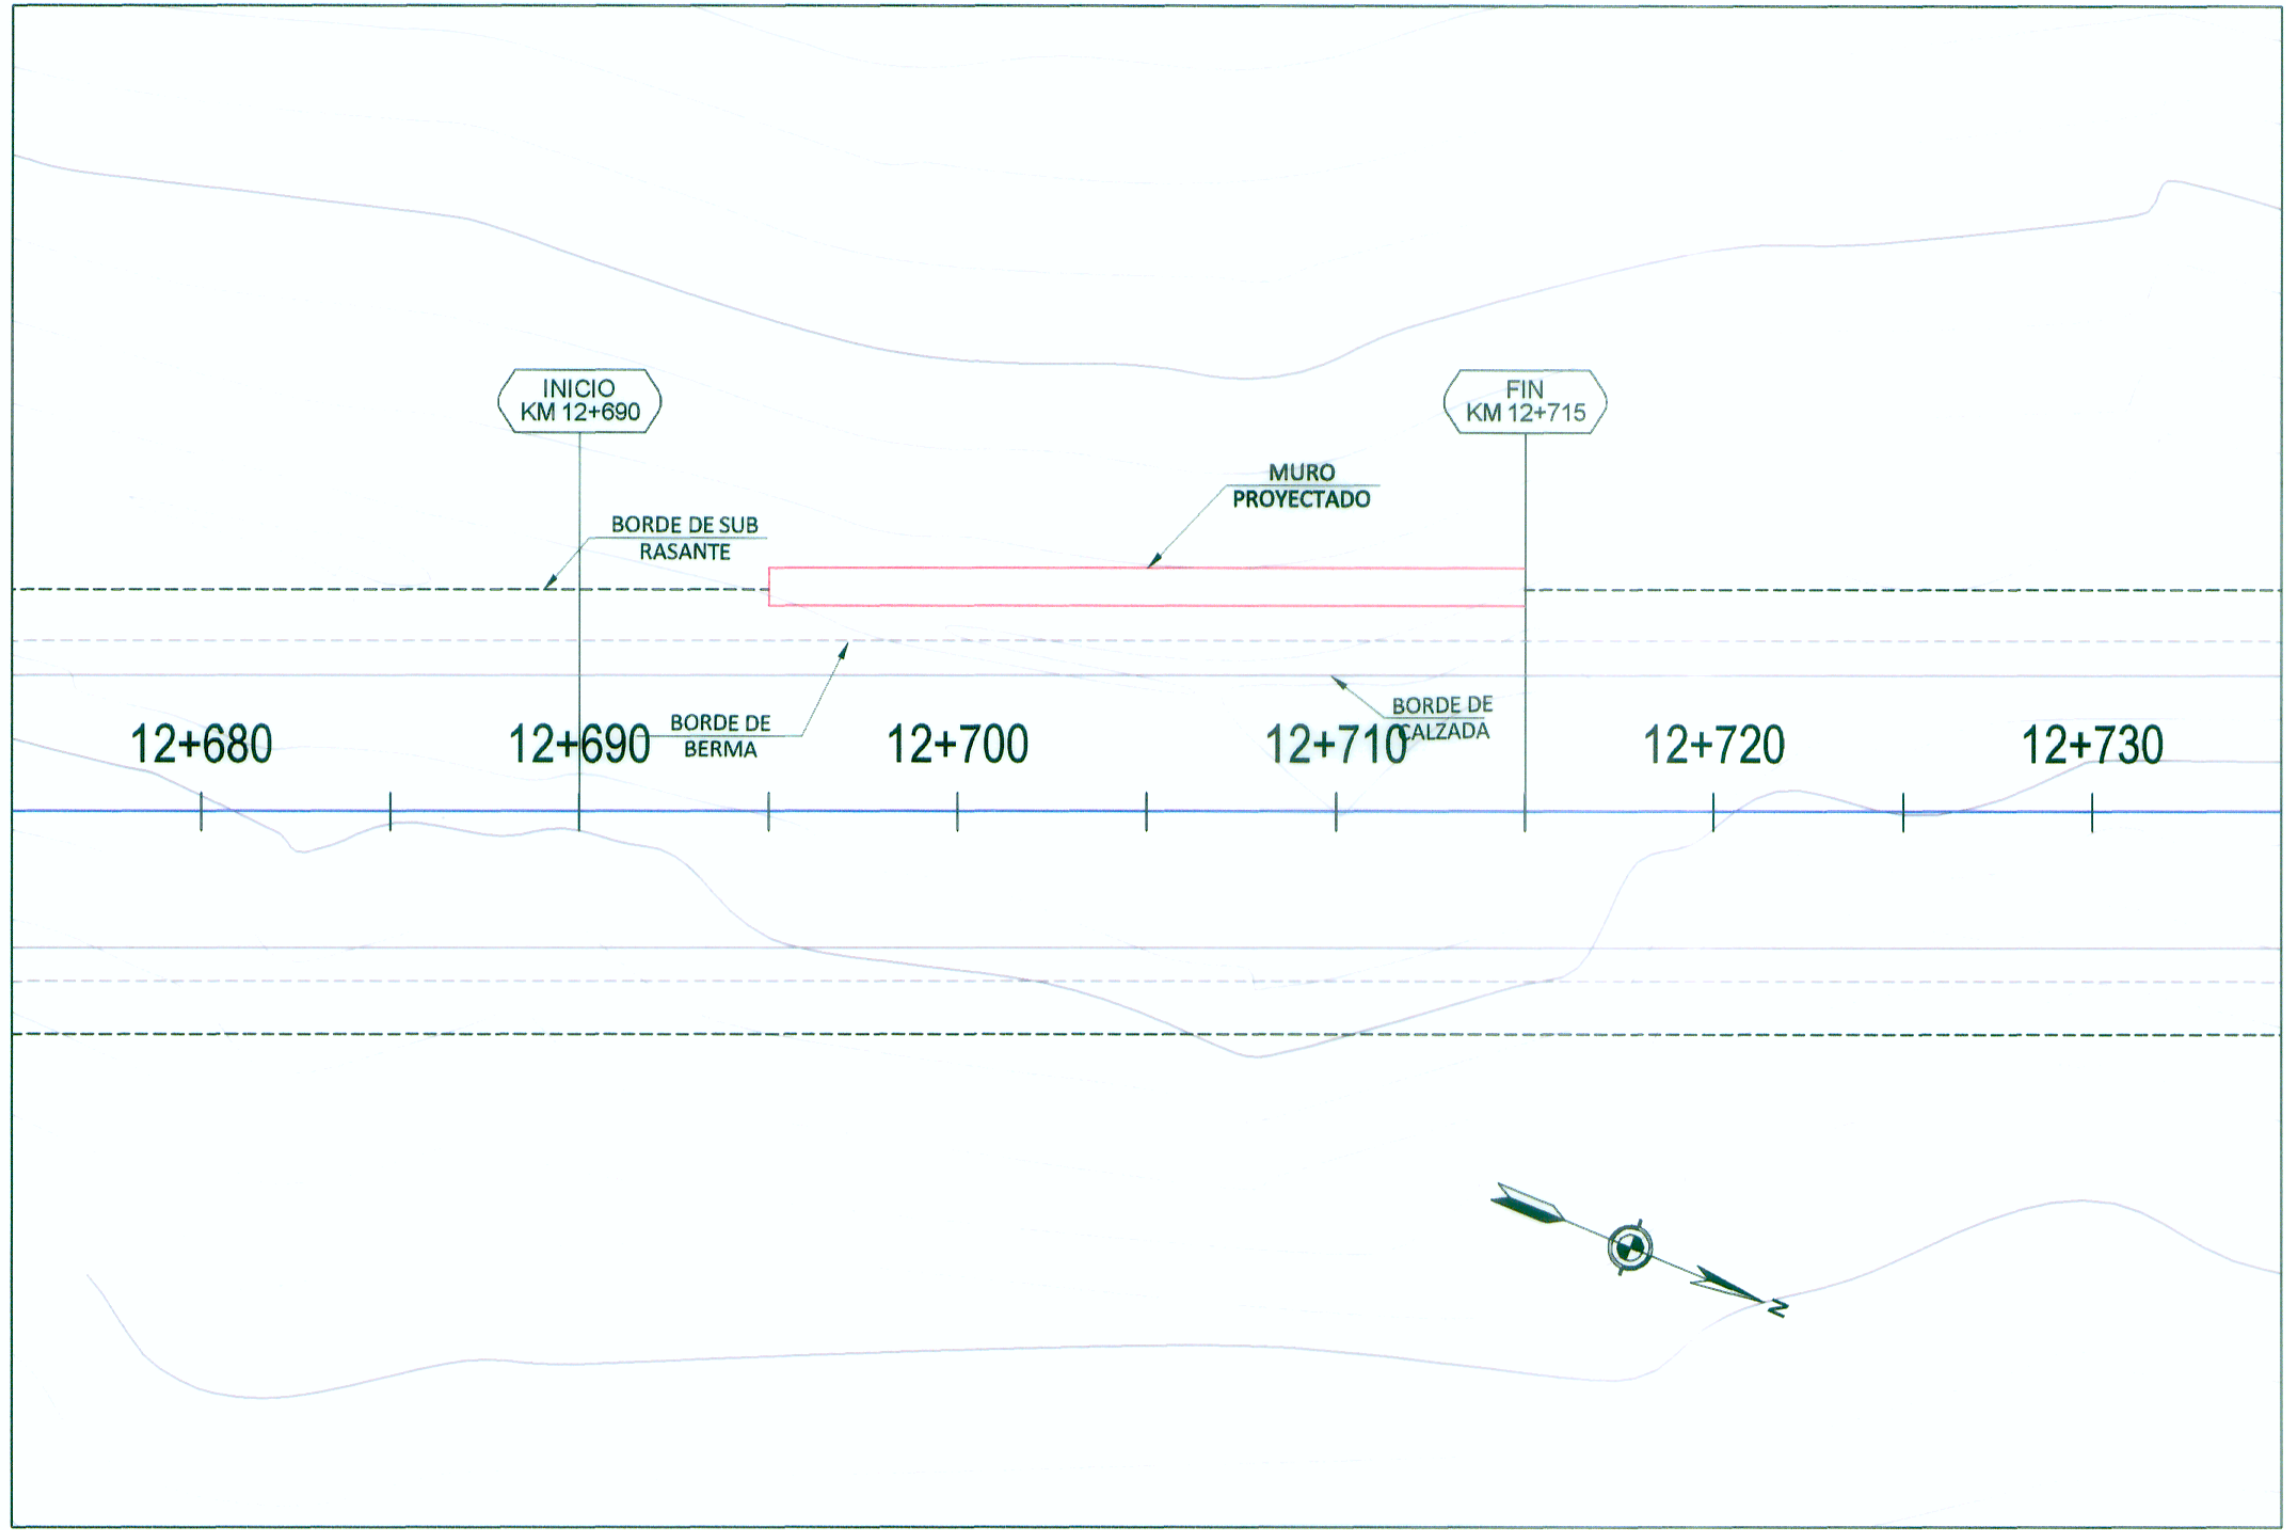


PLANTA

Muro 12+690 - 12+715

PENDIENTE	0.50% 5.00mts.	0.50% 5.00mts.	0.50% 5.00mts.	0.50% 5.00mts.
COTA TERRENO	3335.51	3335.18	3335.25	3336.13
COTA SUB RASANTE	3337.37	3337.39	3337.42	3337.44
COTA CORONACION	3337.87	3337.89	3337.92	3337.94
COTA CIMENTACION	3333.94	3333.94	3333.94	3334.94



PERFIL LONGITUDINAL

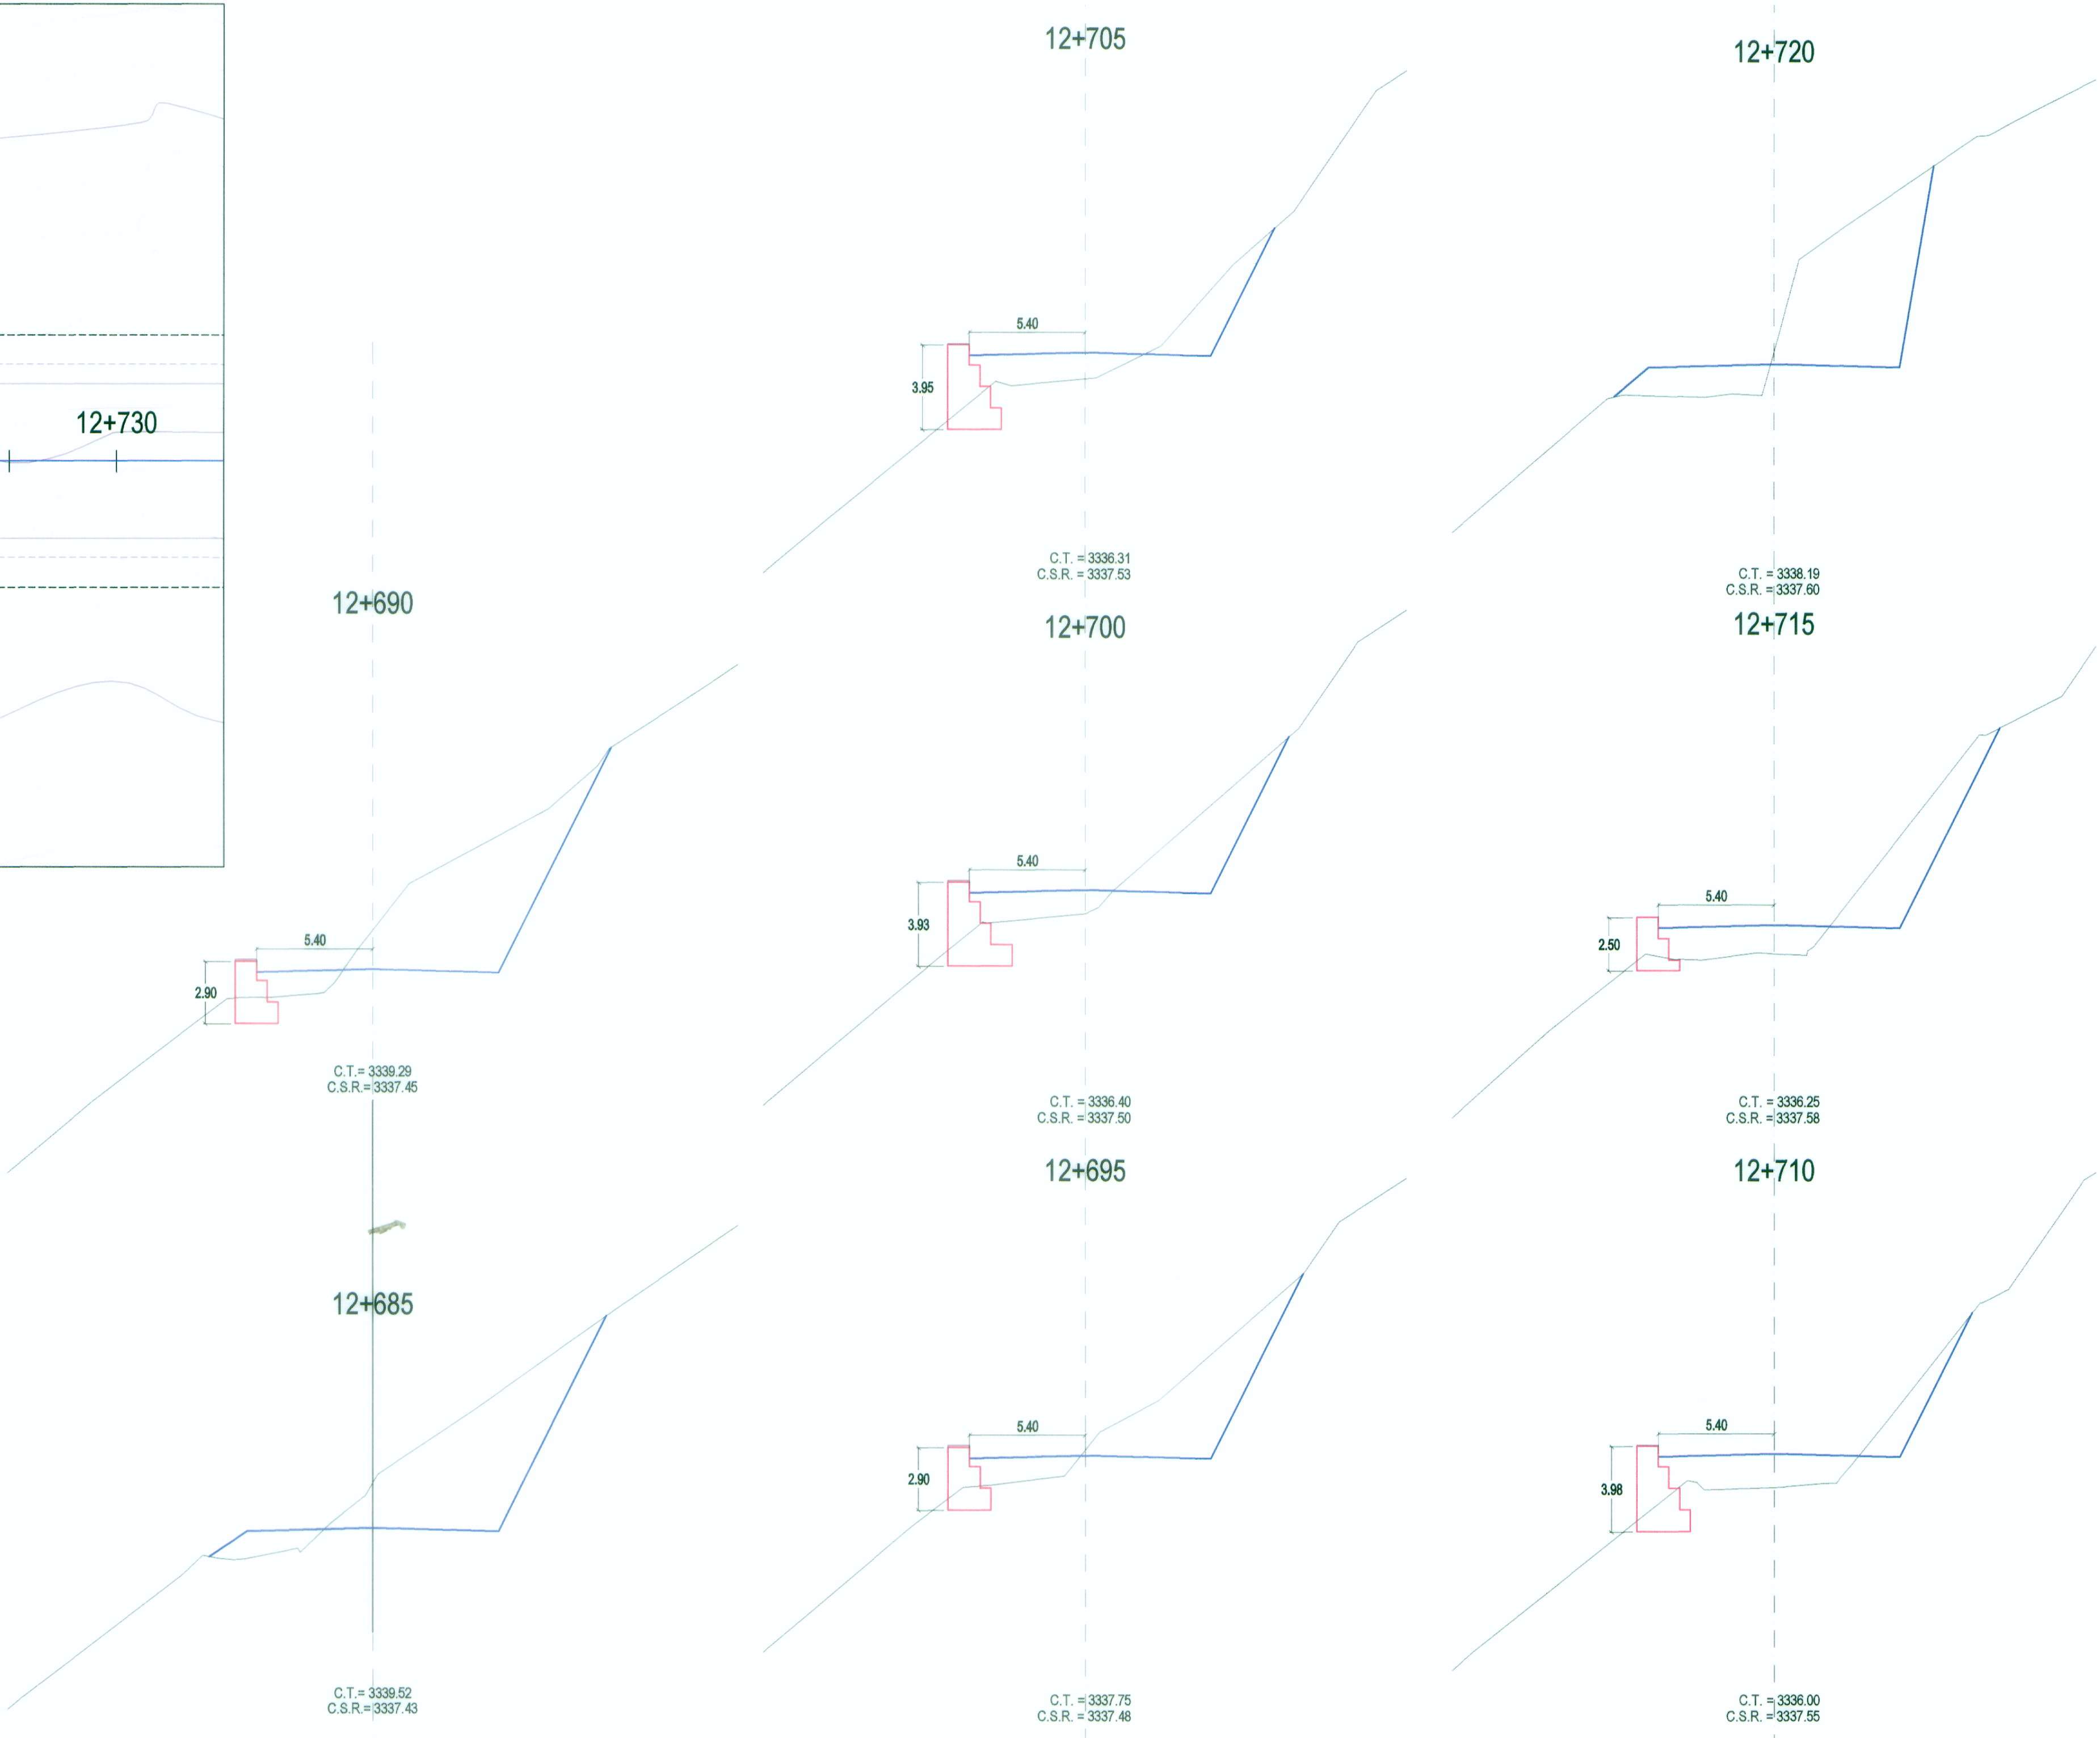

SECCIONES TRANSVERSALES

Ing. Fernando Massa Silva
Especialista en Diseño Geométrico
CIP N° 8987

WINROD CONTRATISTAS SAC
Ing. Fernando Massa Silva
Especialista en Diseño Geométrico
Reg. CIP N° 8987

REVISIONES	
Nº	FECHA