



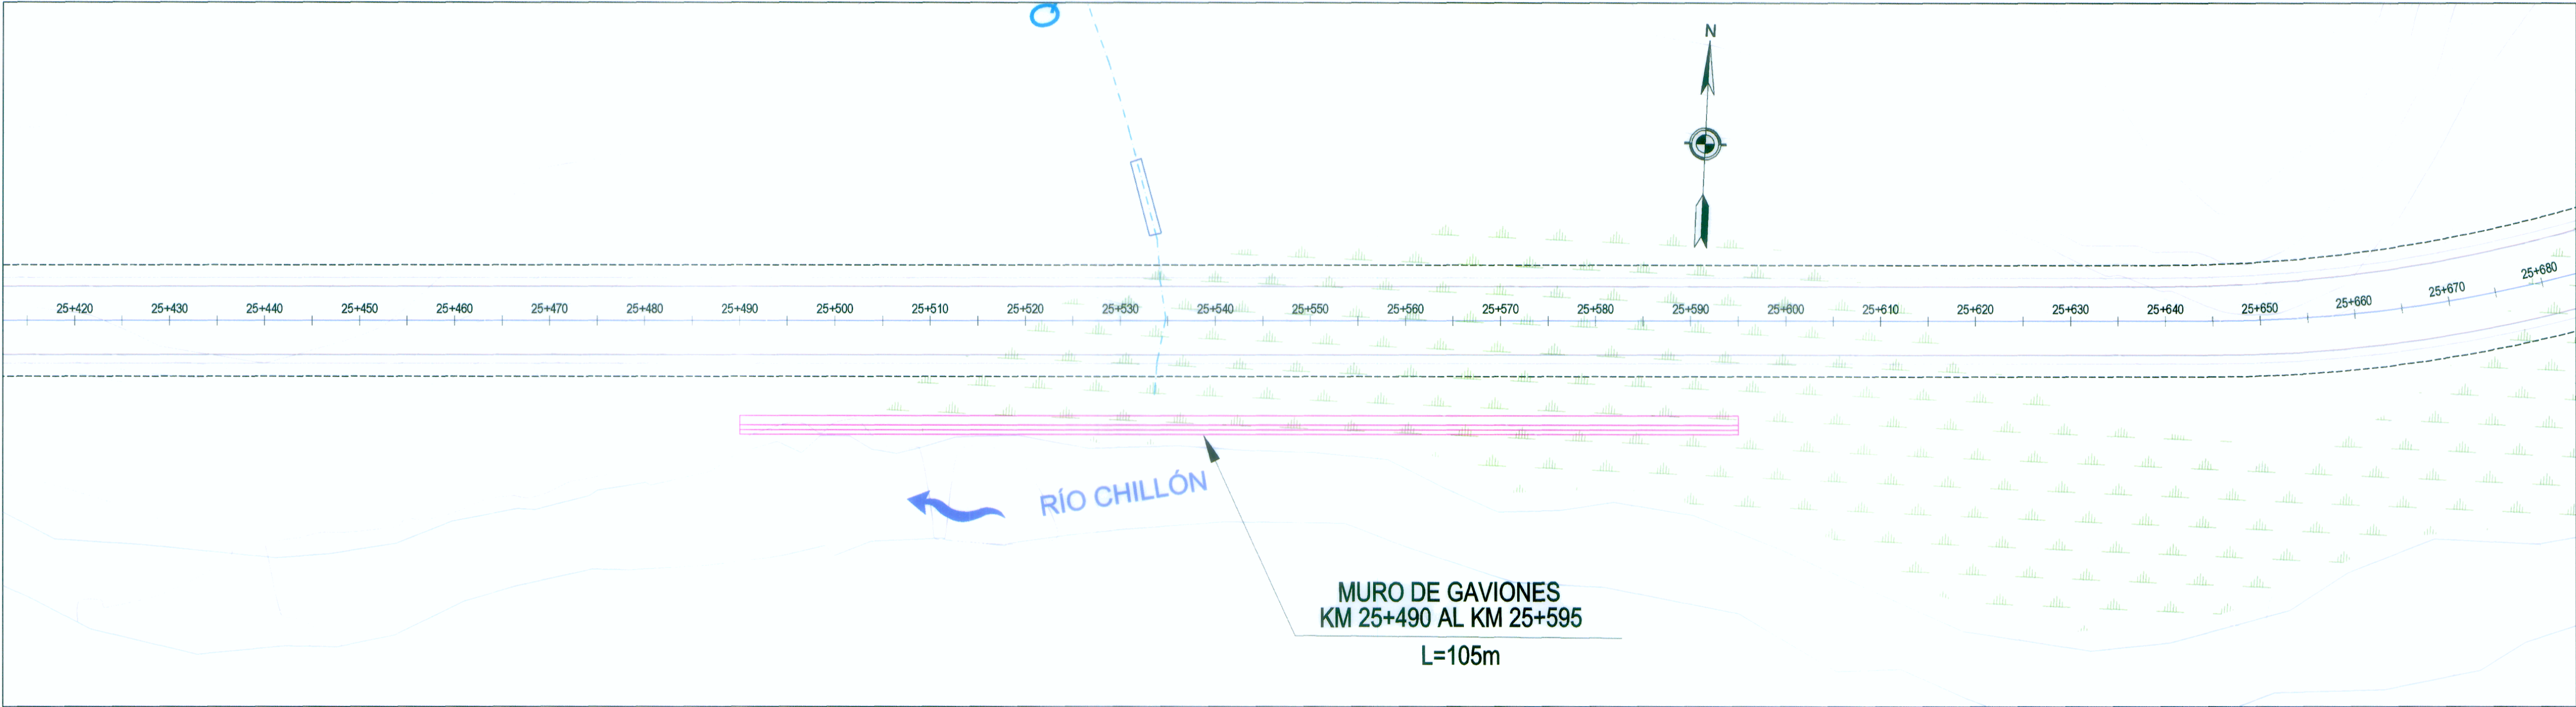

PLANTA

Muro Gavión 25+490 - 25+595

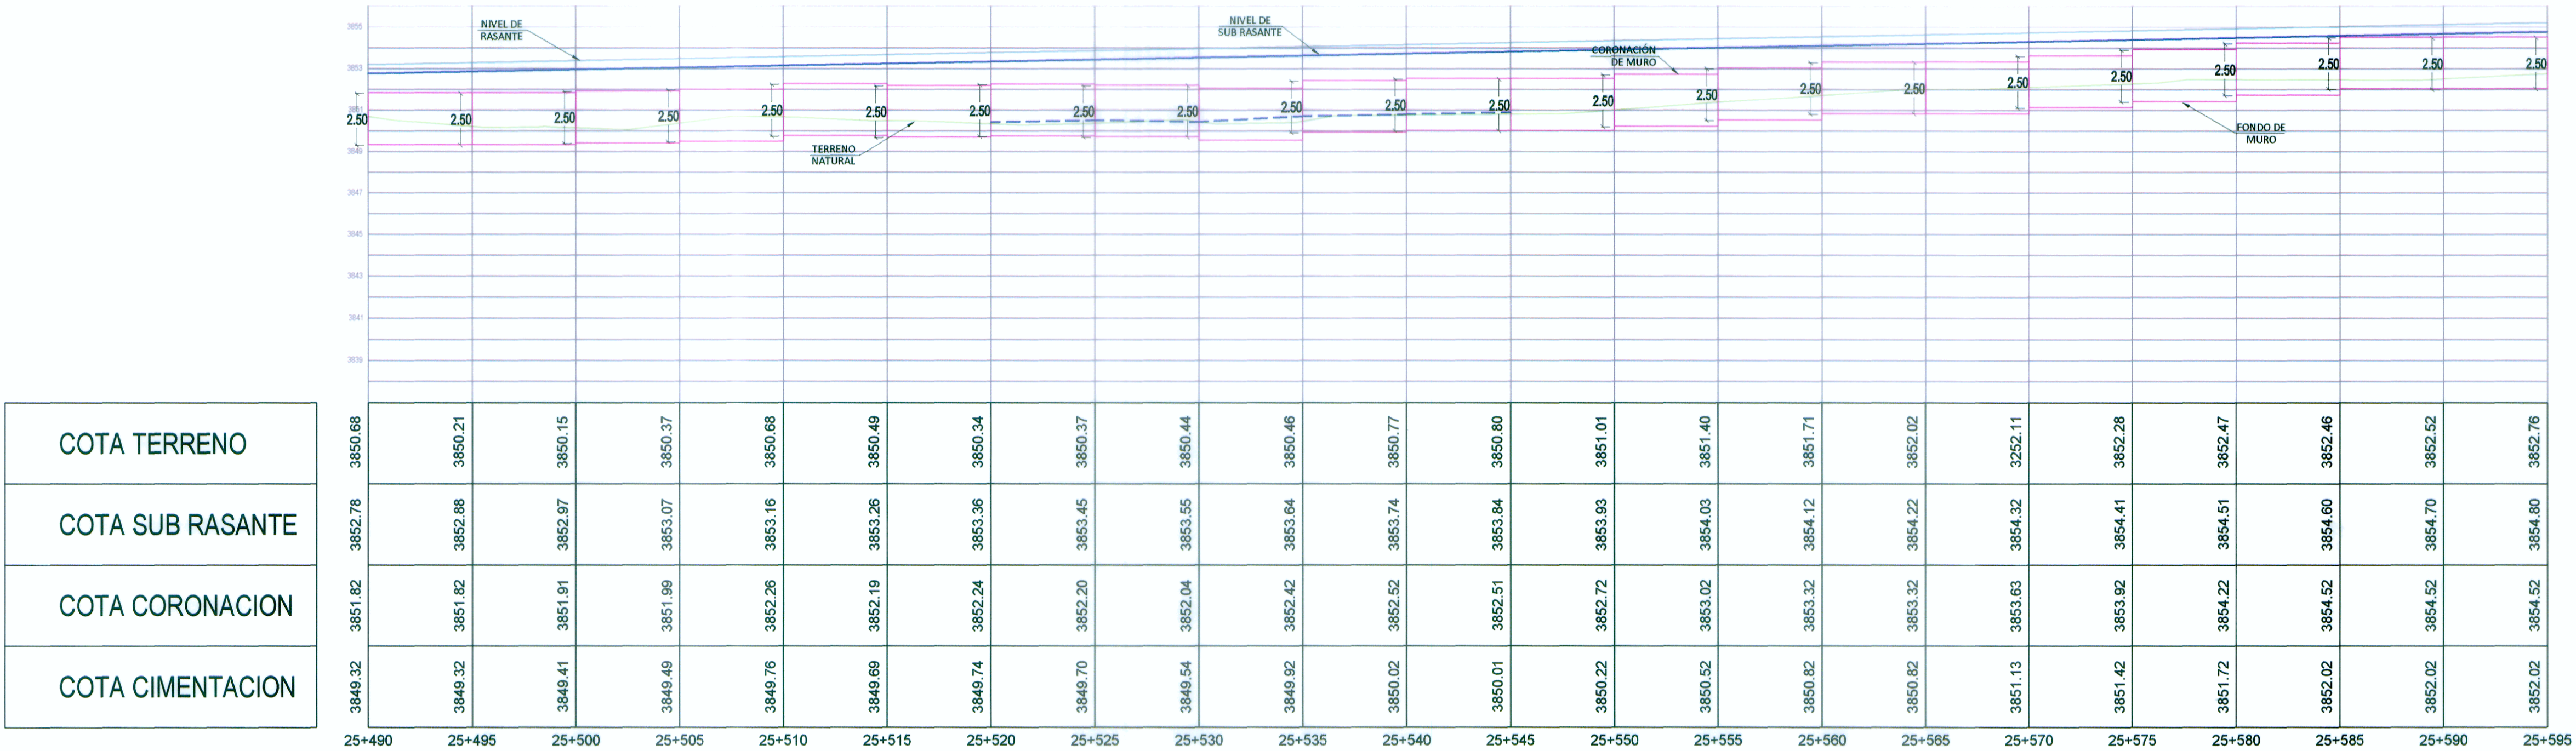

PERFIL LONGITUDINAL

Esc. 1/200

[Signature]
ING. LEONARDO CASTILLO VARGAS
EST. REGISTRADO EN INGENIERIA
CIP-97902

[Signature]
WINROD CONTRATISTAS SAC
ING. FERNANDO MASSA SILVA
Ing. Civil
Reg. CIP. N° 8887

