



CSR = 2883.44
CT = 2883.15
CE = 2881.54
CS = 2881.24
S = 2%
L = 15.44 m

Km = 0+661

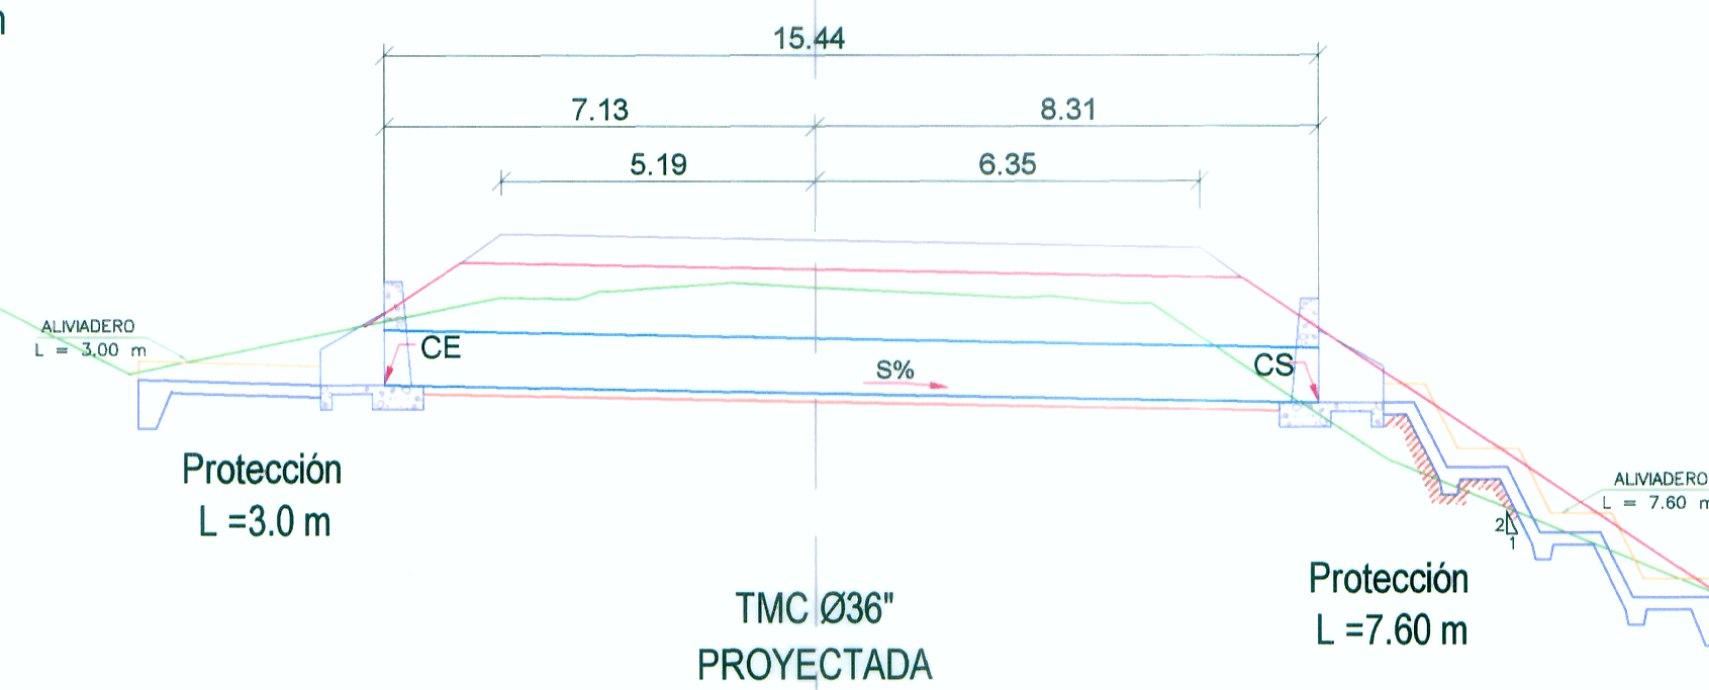


CSR = 2911.84
CT = 2911.71
CE = 2909.56
CS = 2909.34
S = 2%
L = 11.39 m

Km = 1+270

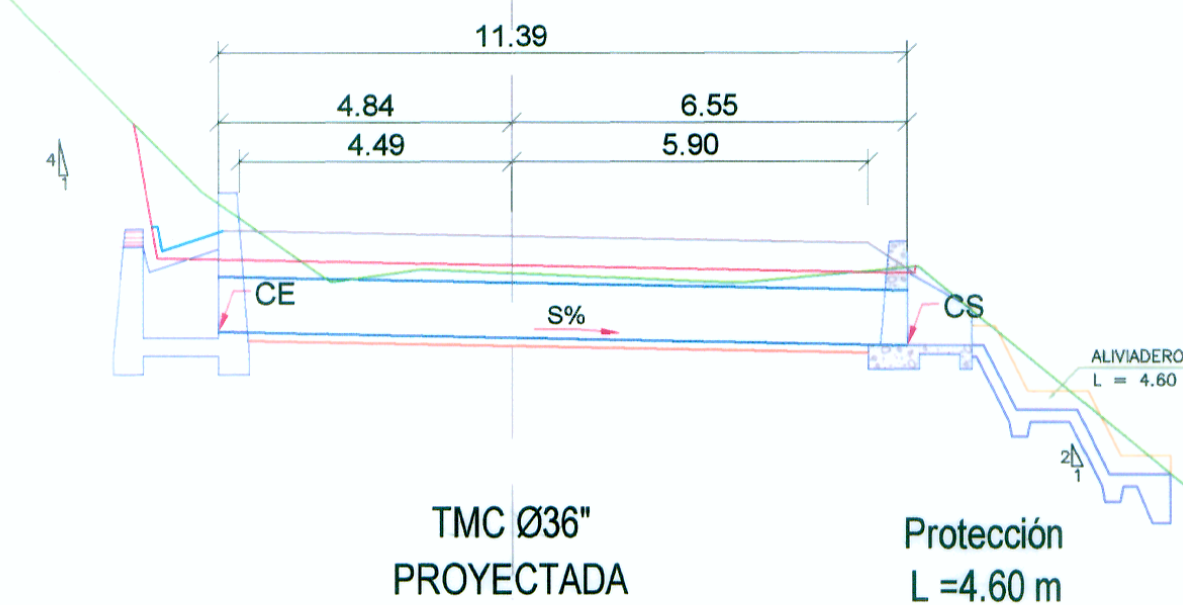


CSR = 2879.51
CT = 2879.02
CE = 2878.20
CS = 2877.93
S = 2%
L = 12.20 m

Km = 0+583

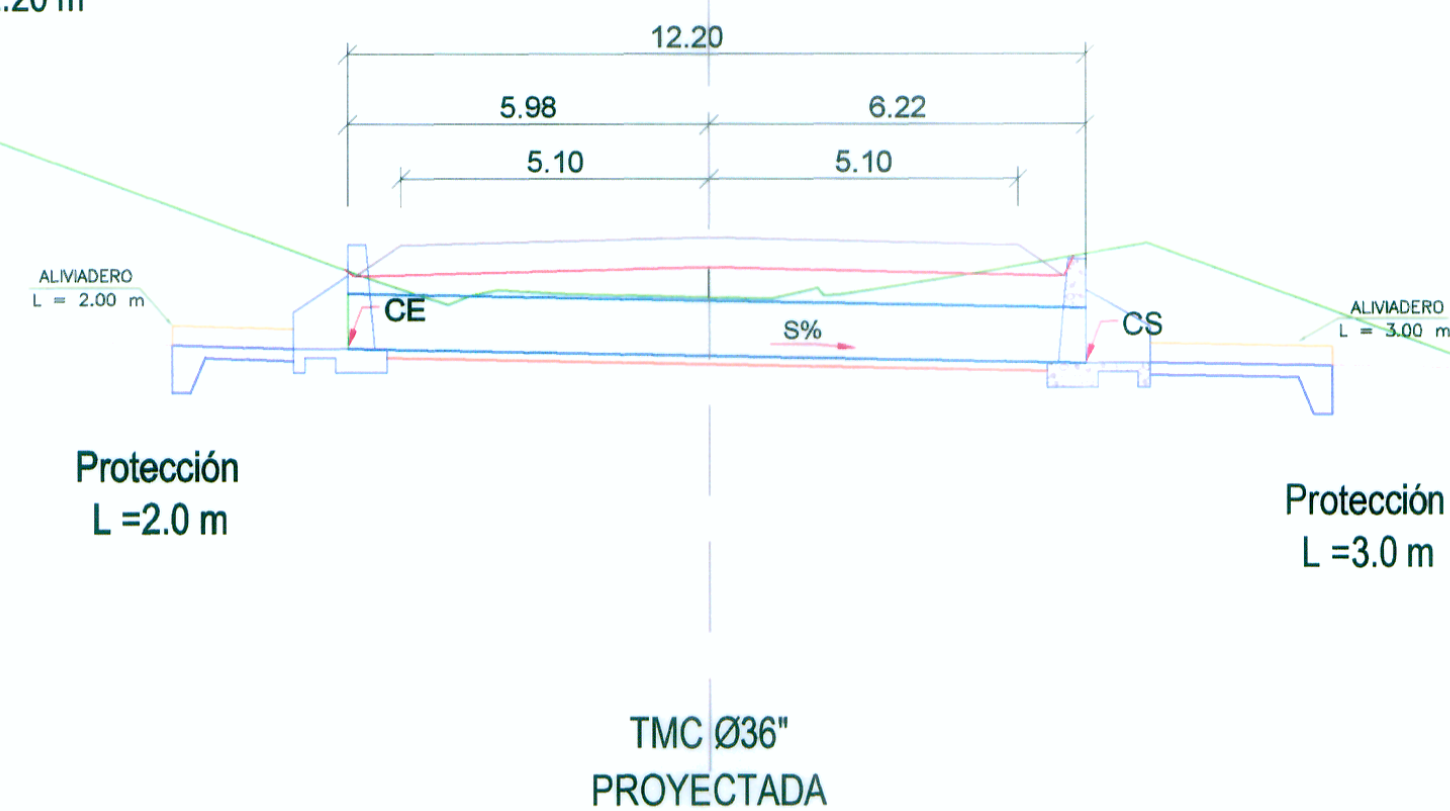

CSR = 2900.02
CT = 2899.86
CE = 2898.61
CS = 2898.49
S = 2%
L = 11.39 m

Km = 0+996

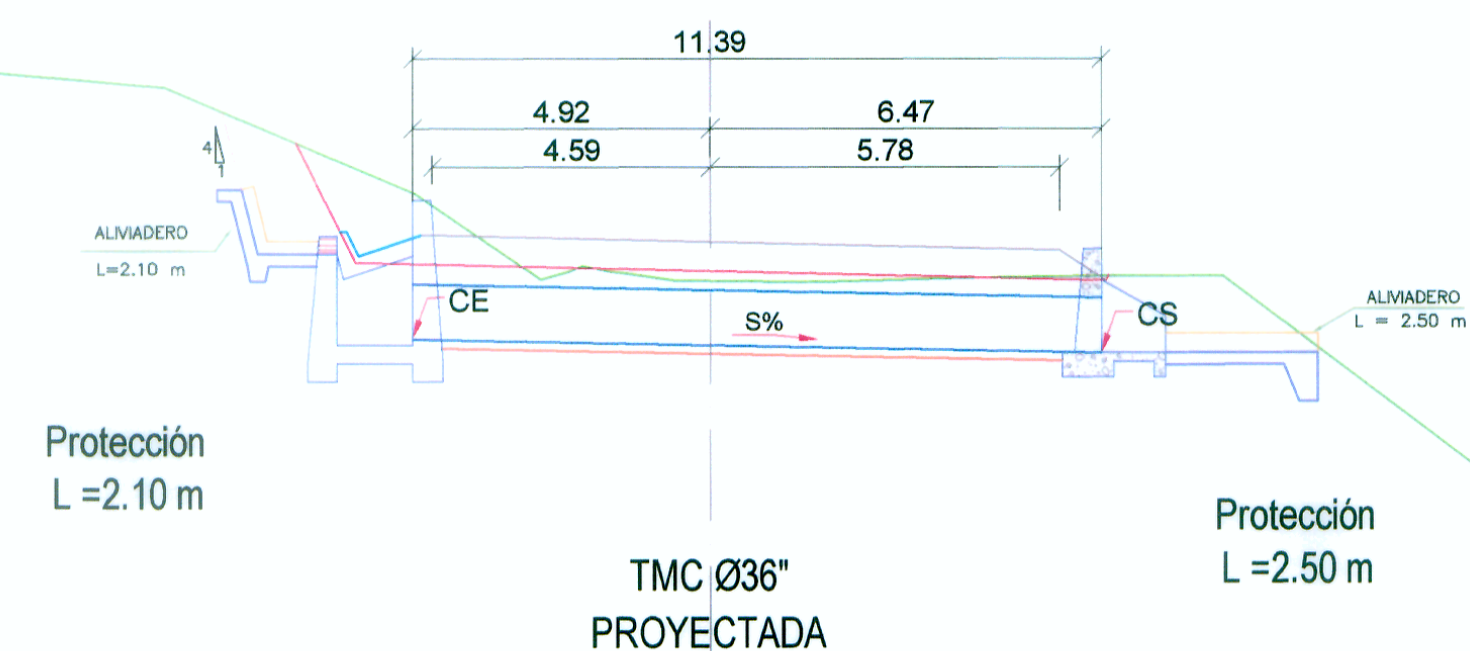

ING. LEONARDO CASTILLO NAVARRO
EPP: INGENIERIA E HIDRAULICA
CIP: 07802

WINROD CONTRATISTAS SAC
Ing. FERNANDO MASSA SILVA
Jefe del Estudio
Reg. CIP. N° 8987