




CSR = 3965.40
CT = 3966.10
CE = 3964.14
CS = 3963.89
S = 2%
L = 12.20 m

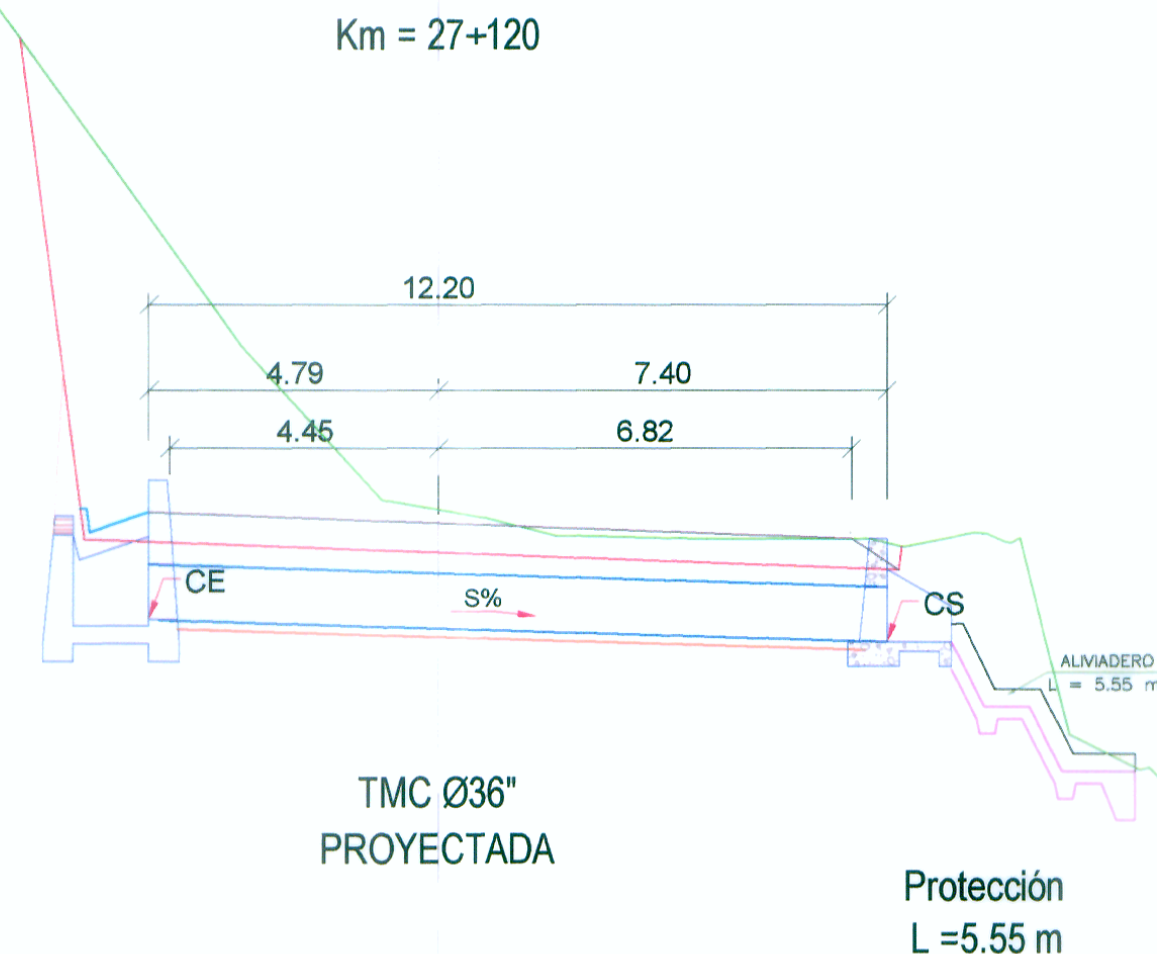


CSR = 4014.85
CT = 4015.10
CE = 4013.00
CS = 4012.59
S = 2%
L = 21.92 m

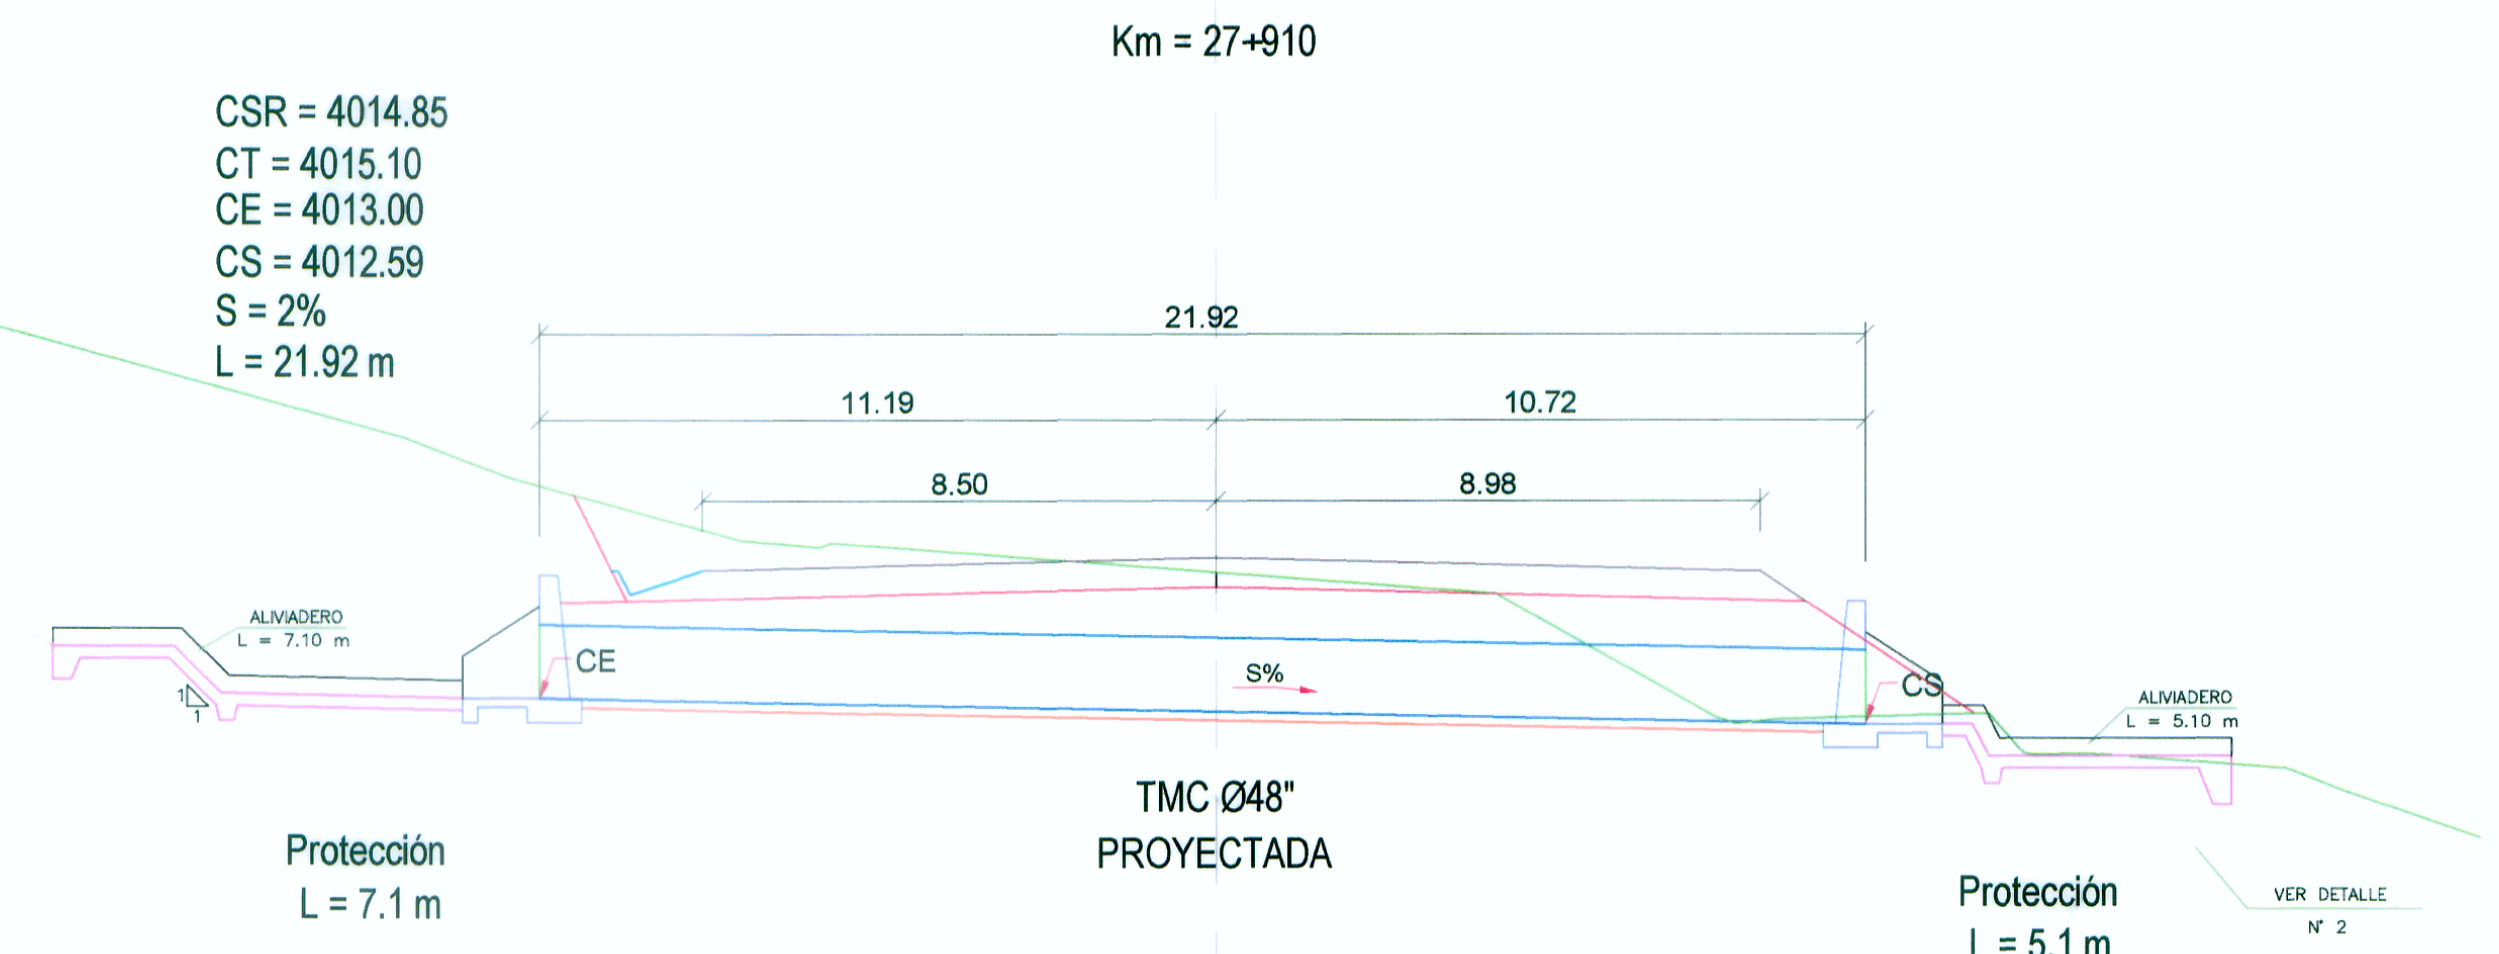


CSR = 3948.54
CT = 3952.10
CE = 3951.23
CS = 3950.75
S = 6%
L = 12.20 m

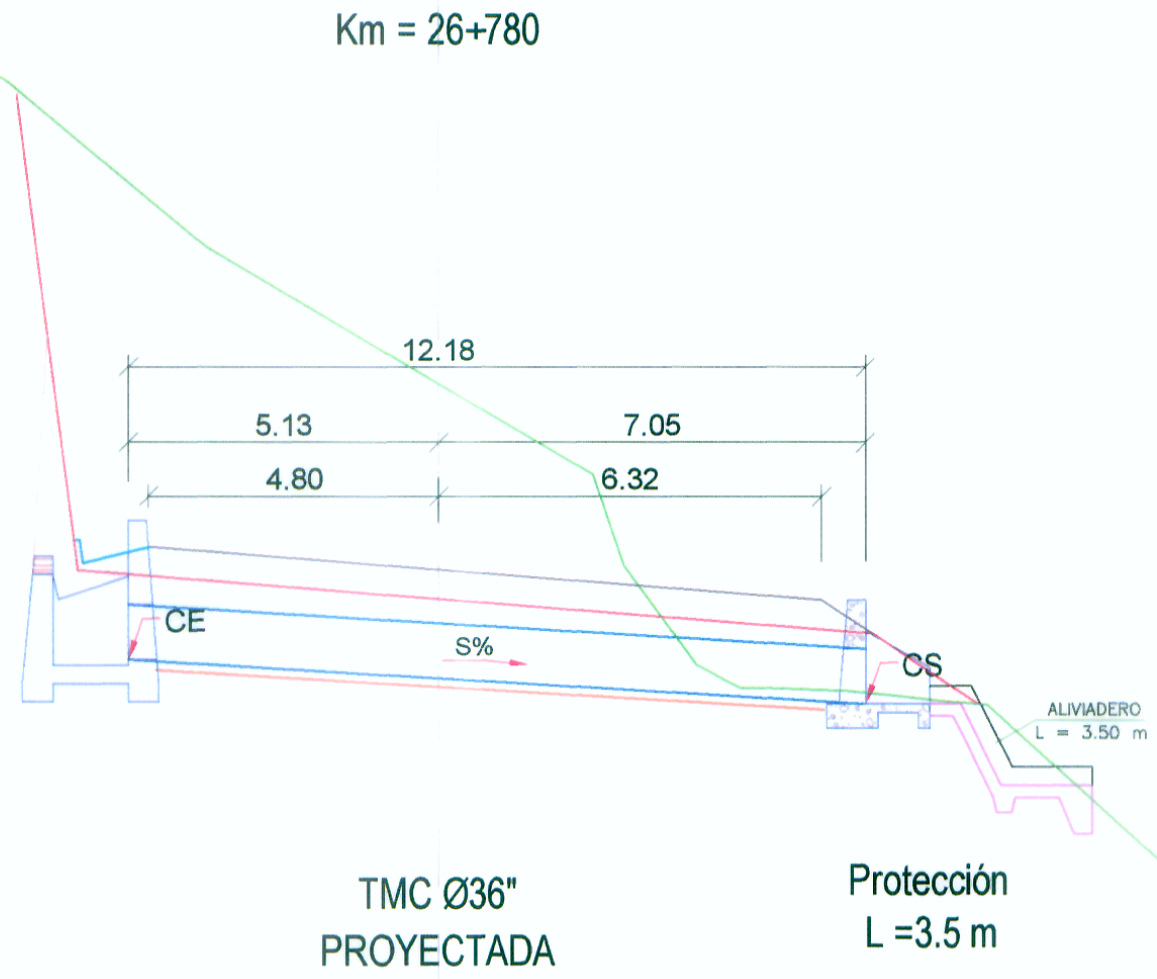


CSR = 4006.48
CT = 4008.37
CE = 4006.06
CS = 4005.80
S = 2%
L = 13.82 m

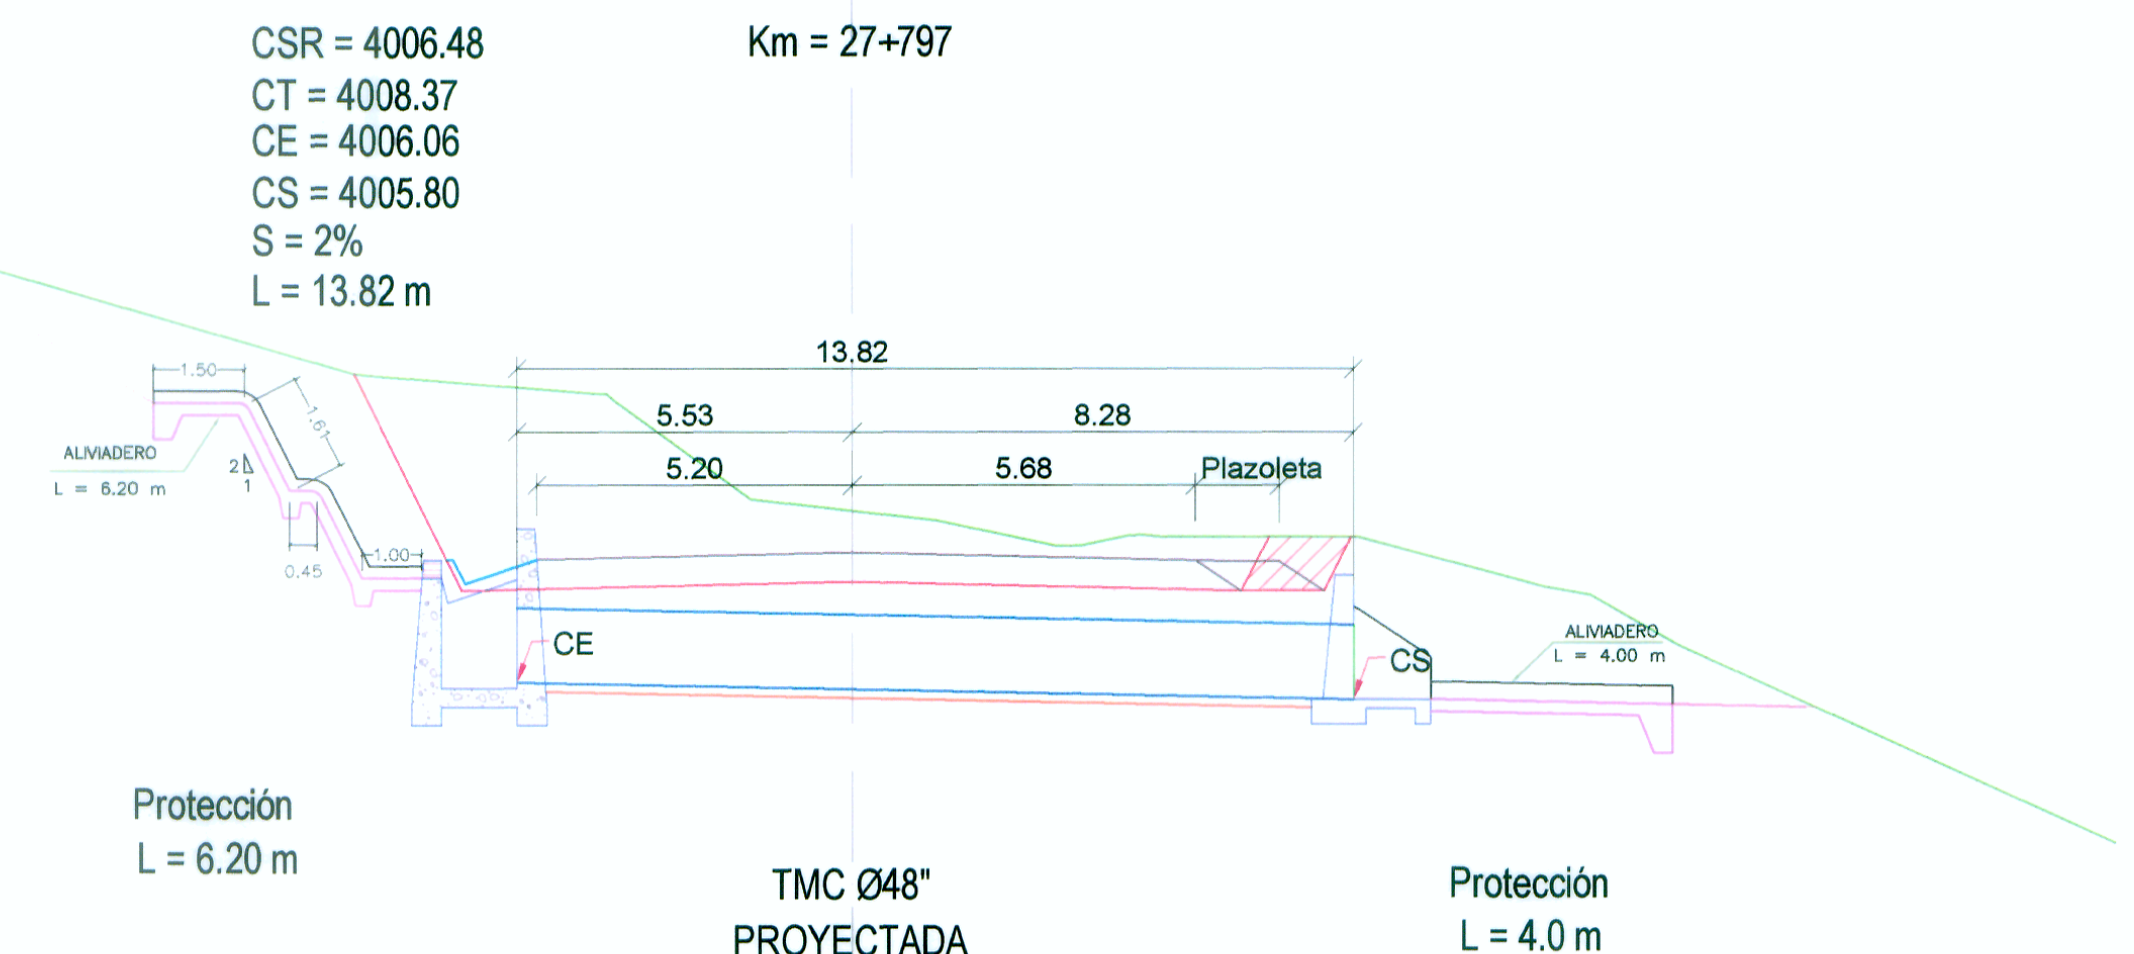

CSR = 3917.81
CT = 3911.62
CE = 3910.14
CS = 3908.83
S = 4%
L = 33.00 m

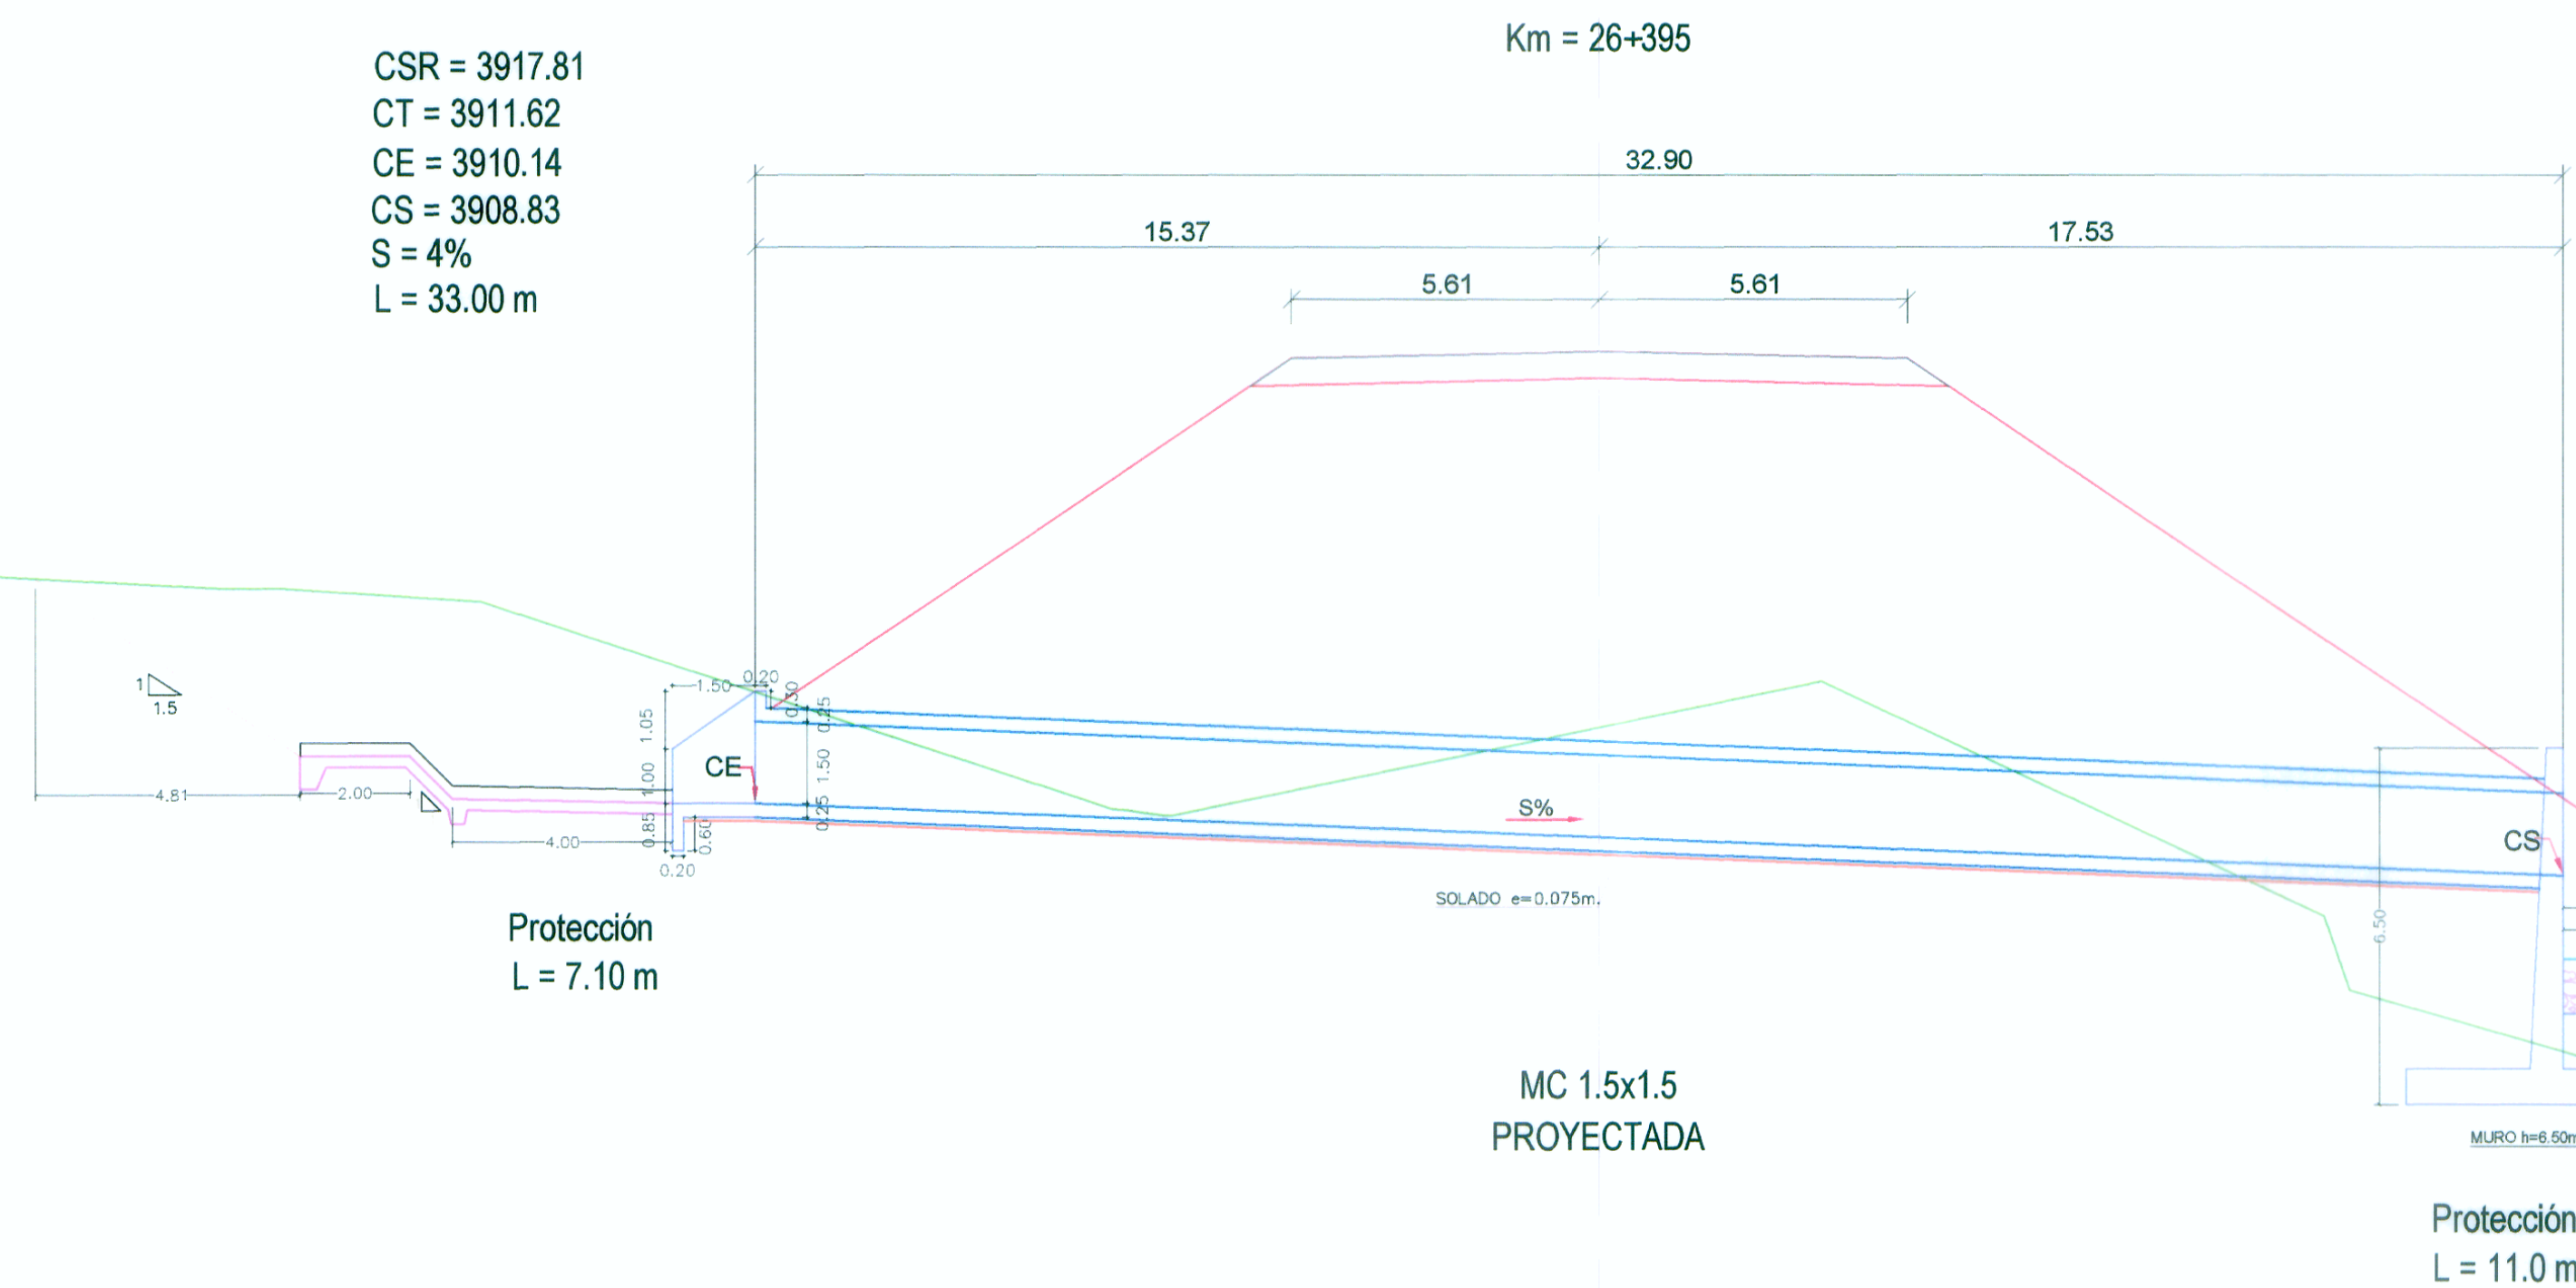

CSR = 3977.60
CT = 3977.58
CE = 3976.53
CS = 3976.07
S = 4%
L = 13.39 m

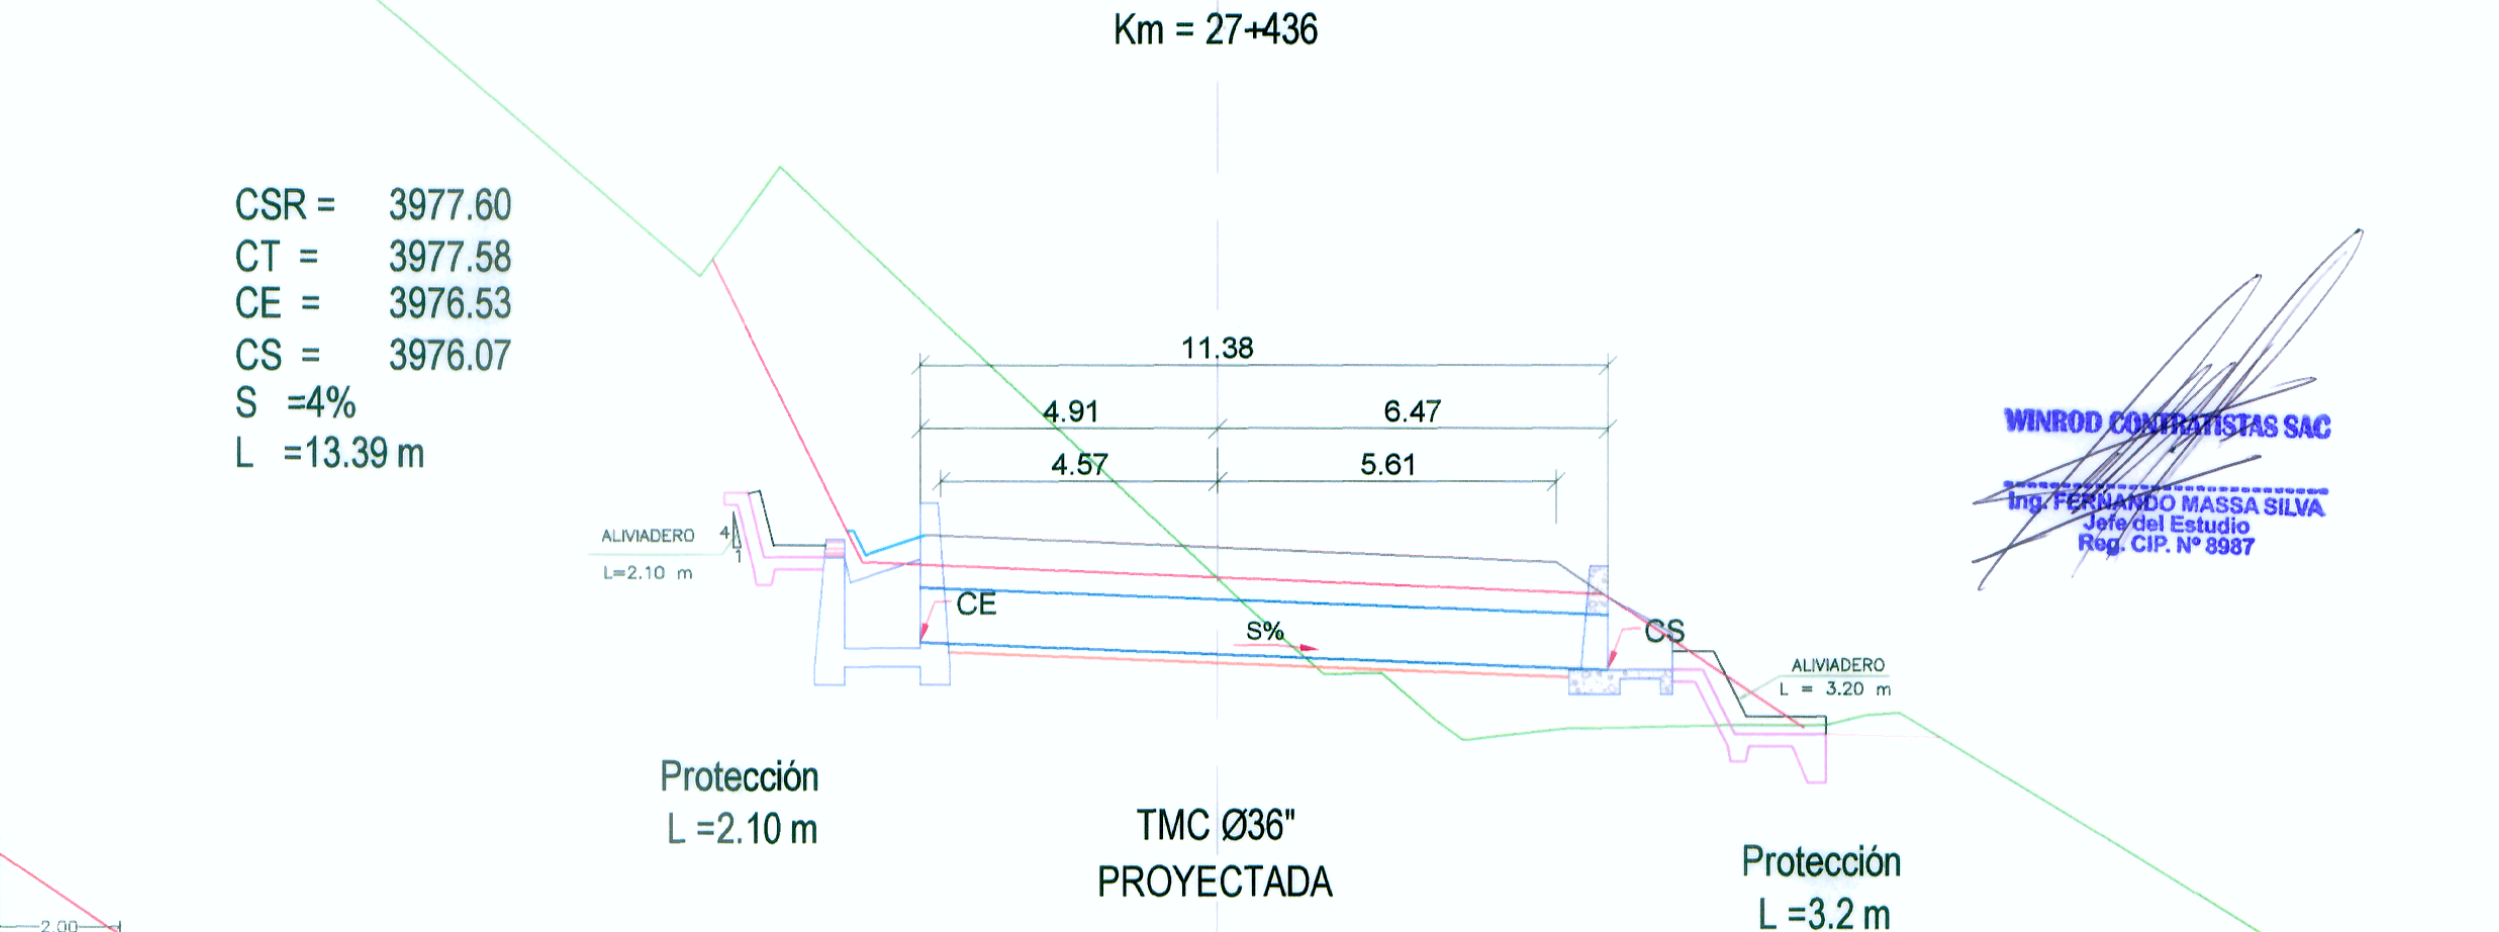

ING. LEONARDO CASTILLO NAVARRO
ESP. INGENIERIA E HIDRAULICA
CIP-8708

WINROD CONTRATISTAS SAC
Ing. FERNANDO MASSA SILVA
Jefe del Estudio
Reg. CIP. N° 9987

REVISIONES	
N°	FECHA
DESCRIPCIÓN	