


CSR = 4586.13
CT = 4584.87
CE = 4584.83
CS = 4584.49
S = 3%
L = 11.39 m

Km = 47+000

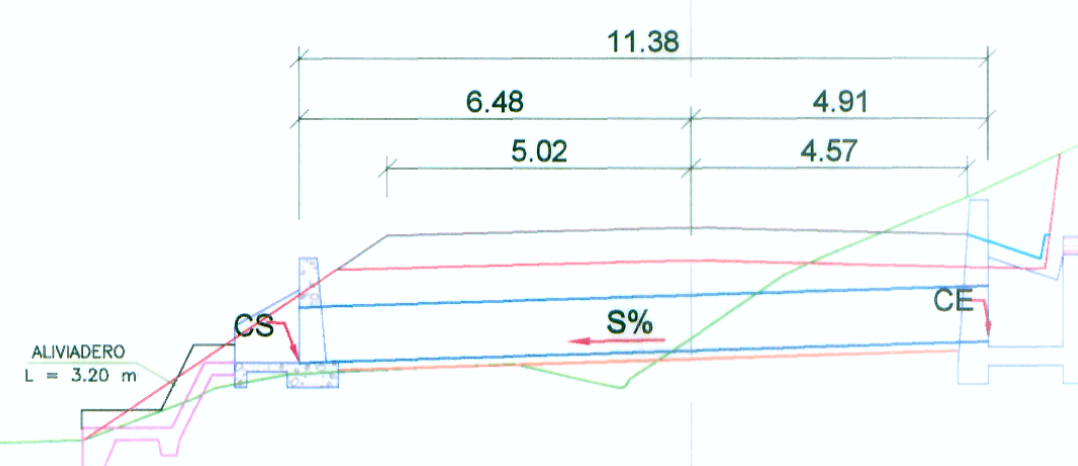


Protección
L = 3.2 m

TMC Ø36"
PROYECTADA

Km = 46+710

CSR = 4588.31
CT = 4588.65
CE = 4587.01
CS = 4586.76
S = 2%
L = 12.20 m

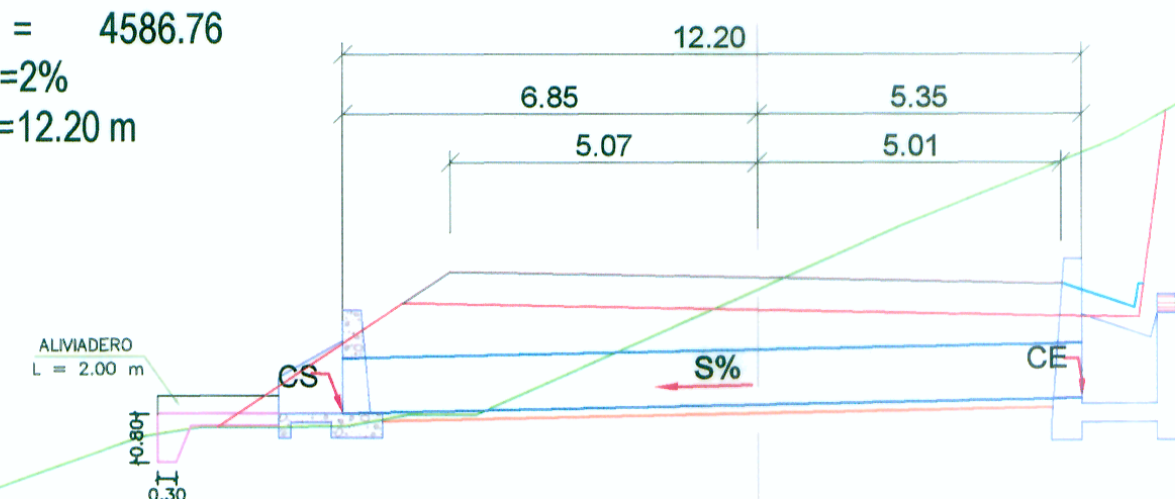


Protección
L = 2.00 m

TMC Ø36"
PROYECTADA

Km = 46+380

CSR = 4592.00
CT = 4593.25
CE = 4590.88
CS = 4590.64
S = 2%
L = 10.58 m

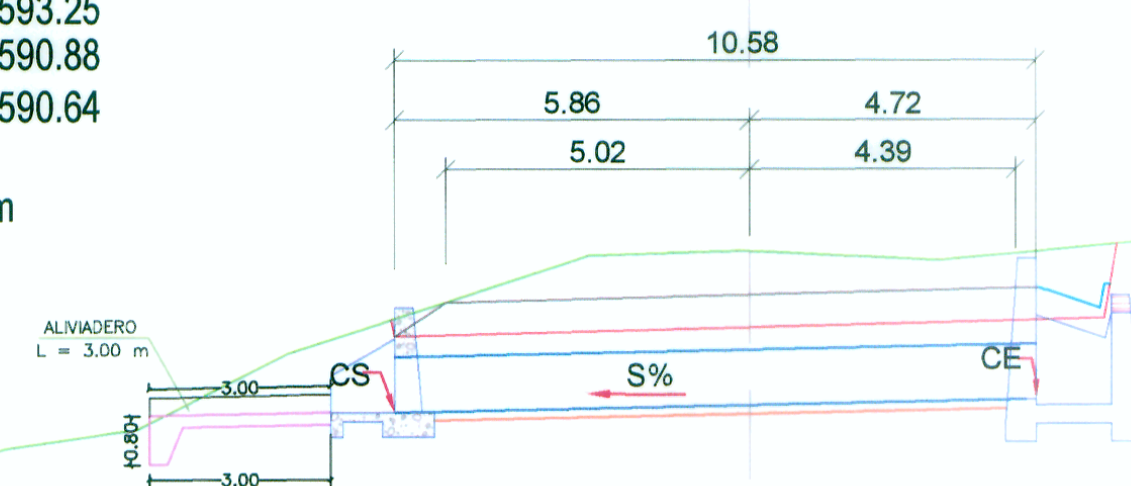


Protección
L = 3.00 m

TMC Ø36"
PROYECTADA

CSR = 4585.19
CT = 4581.31
CE = 4584.83
CS = 4584.49
S = 3%
L = 11.39 m

Km = 48+330

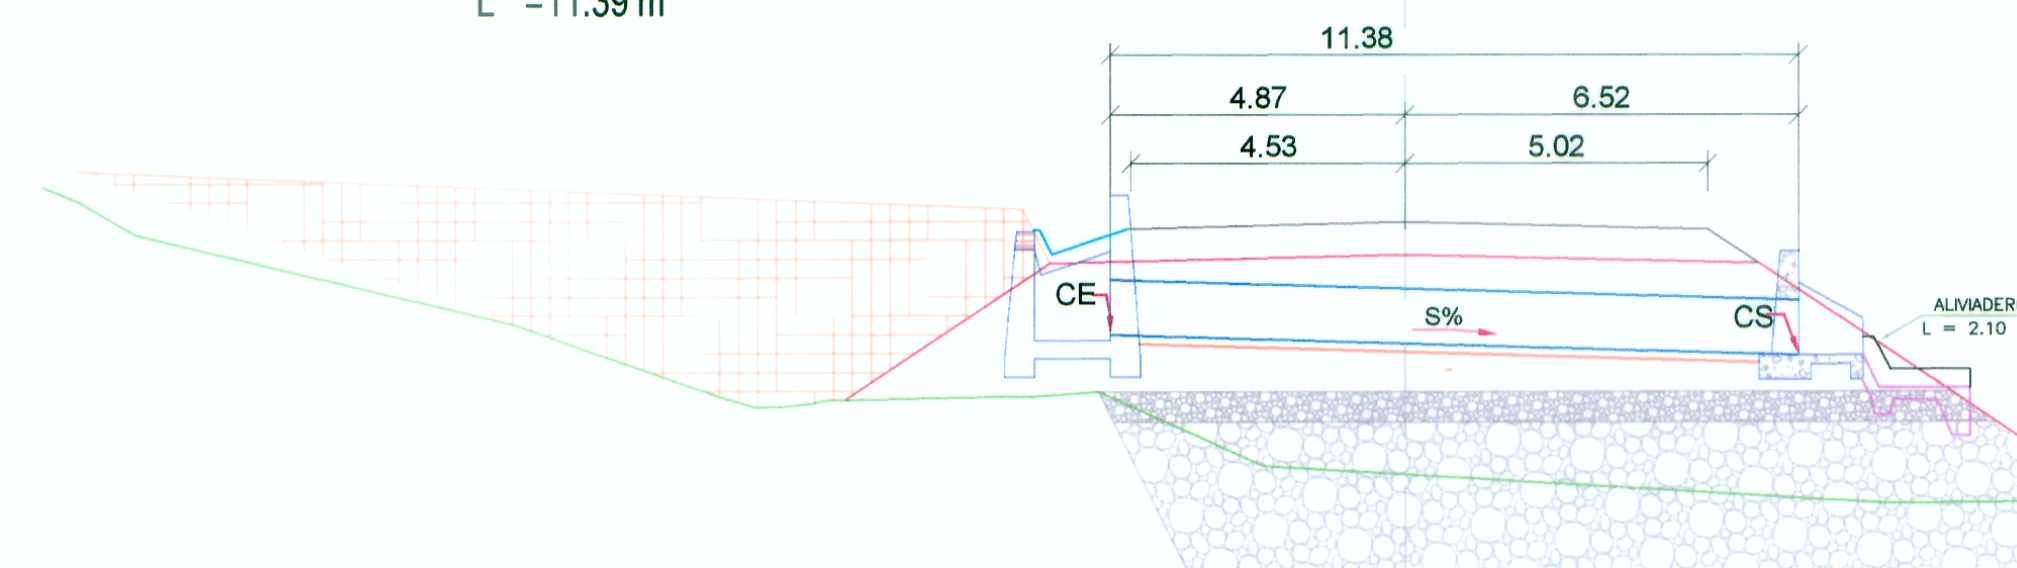


TMC Ø36"
PROYECTADA

Protección
L = 2.10 m

Km = 47+957

CSR = 4588.77
CT = 4586.99
CE = 4587.26
CS = 4587.00
S = 3%
L = 13.01 m

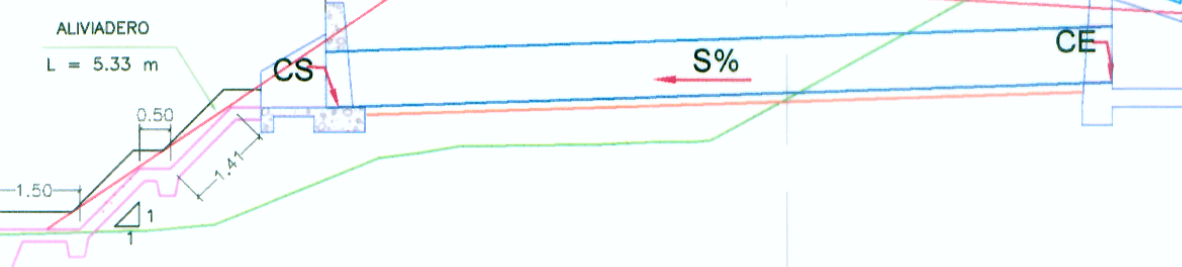


Protección
L = 5.33 m

TMC Ø36"
PROYECTADA

Km = 47+380


CSR = 4583.65
CT = 4582.86
CE = 4584.83
CS = 4584.49
S = 2%
L = 11.39 m

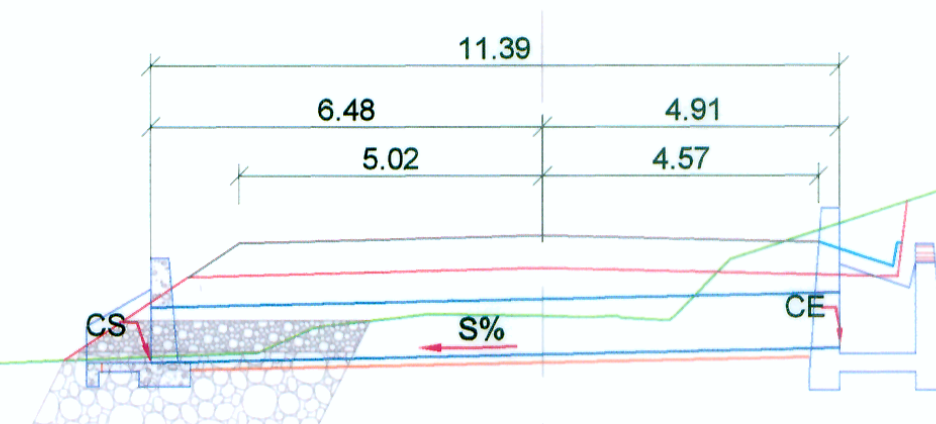

TMC Ø36"
PROYECTADA

Km = 47+220

CSR = 4584.49
CT = 4585.79
CE = 4583.17
CS = 4582.95
S = 2%
L = 11.39 m

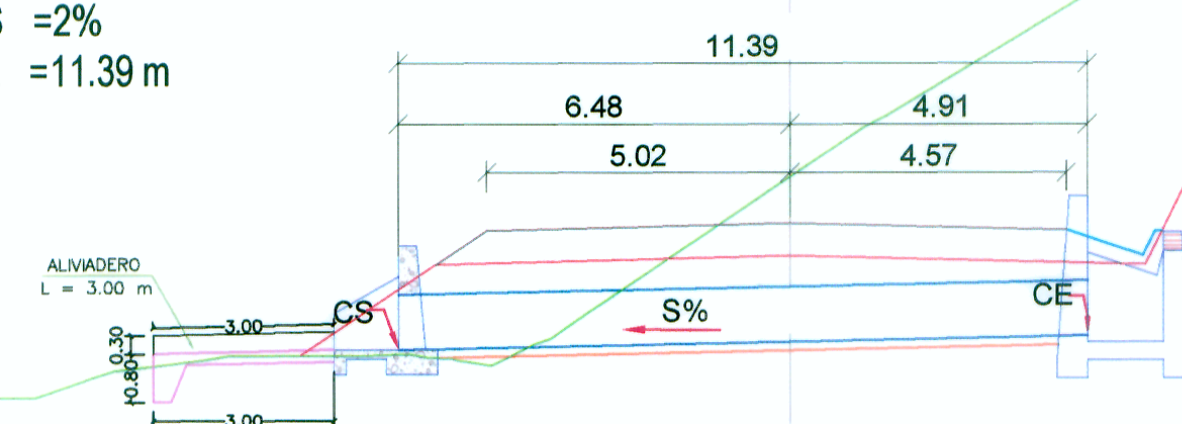

Protección
L = 3.0 m

TMC Ø36"
PROYECTADA

N°	FECHA	DESCRIPCIÓN