




CSR = 4605.24
CT = 4603.22
CE = 4603.68
CS = 4603.41
S = 2%
L = 15.44 m

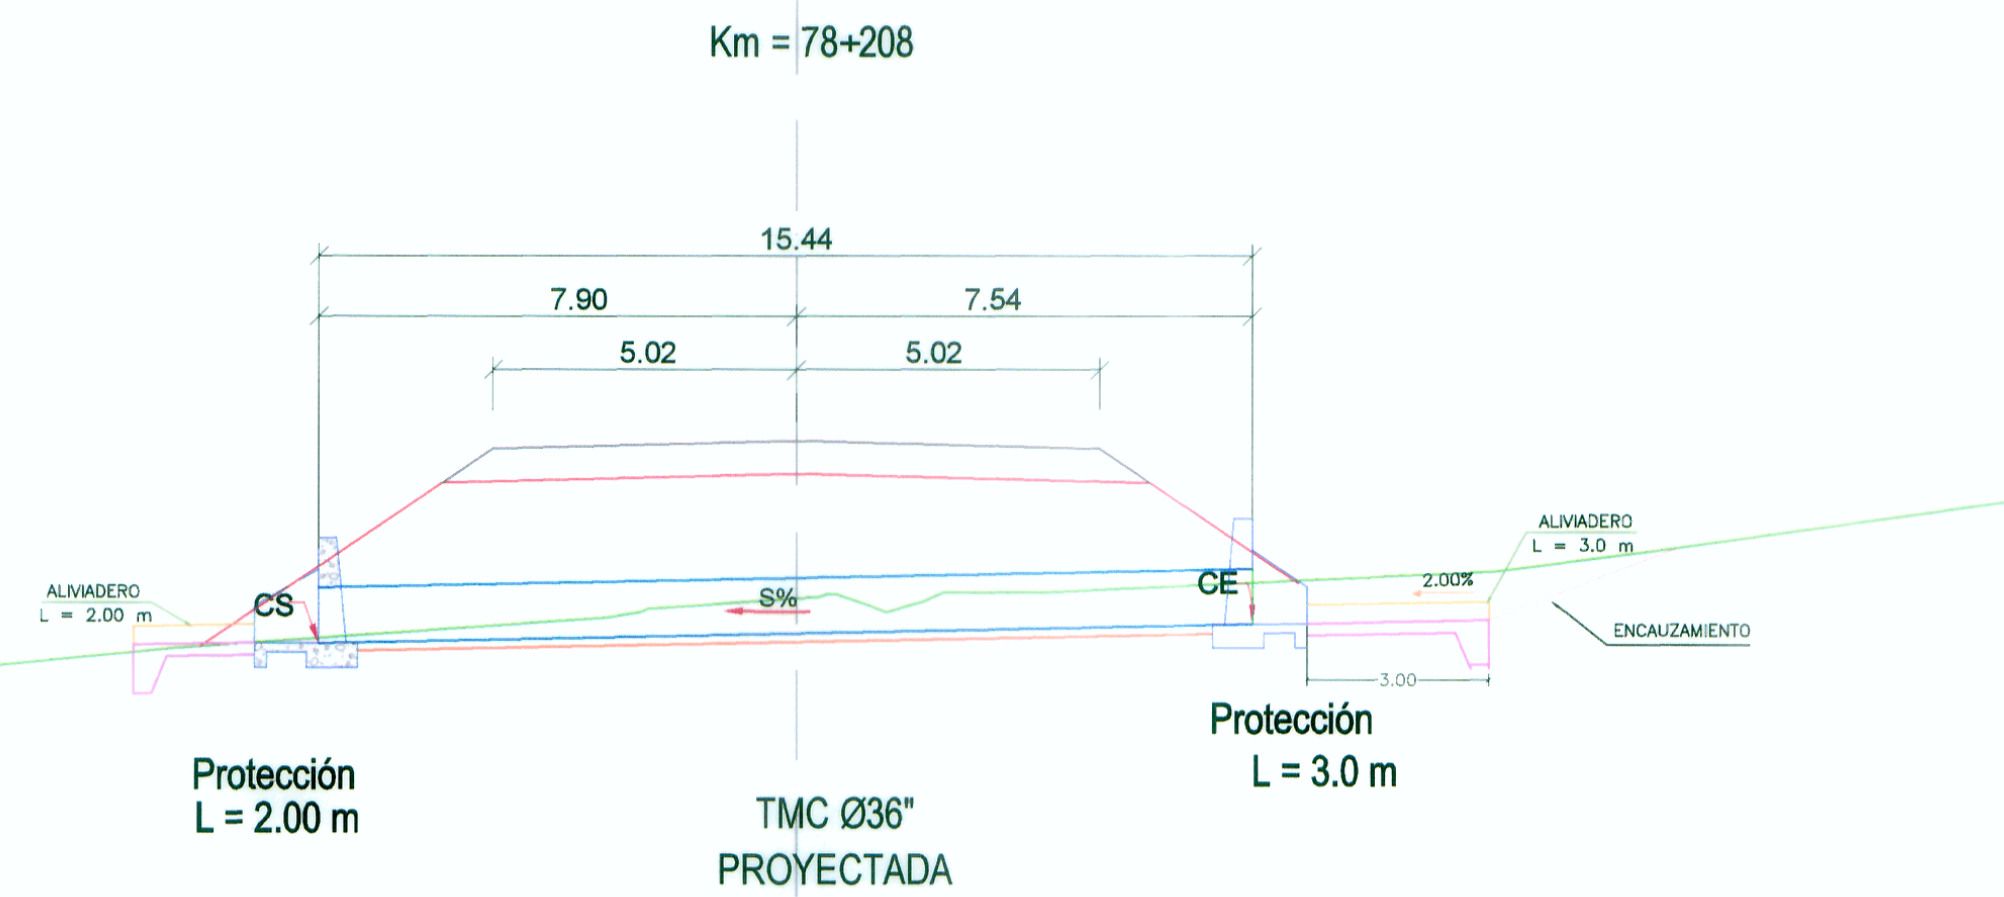


CSR = 4525.88
CT = 4523.62
CE = 4523.13
CS = 4522.79
S = 2%
L = 16.25 m

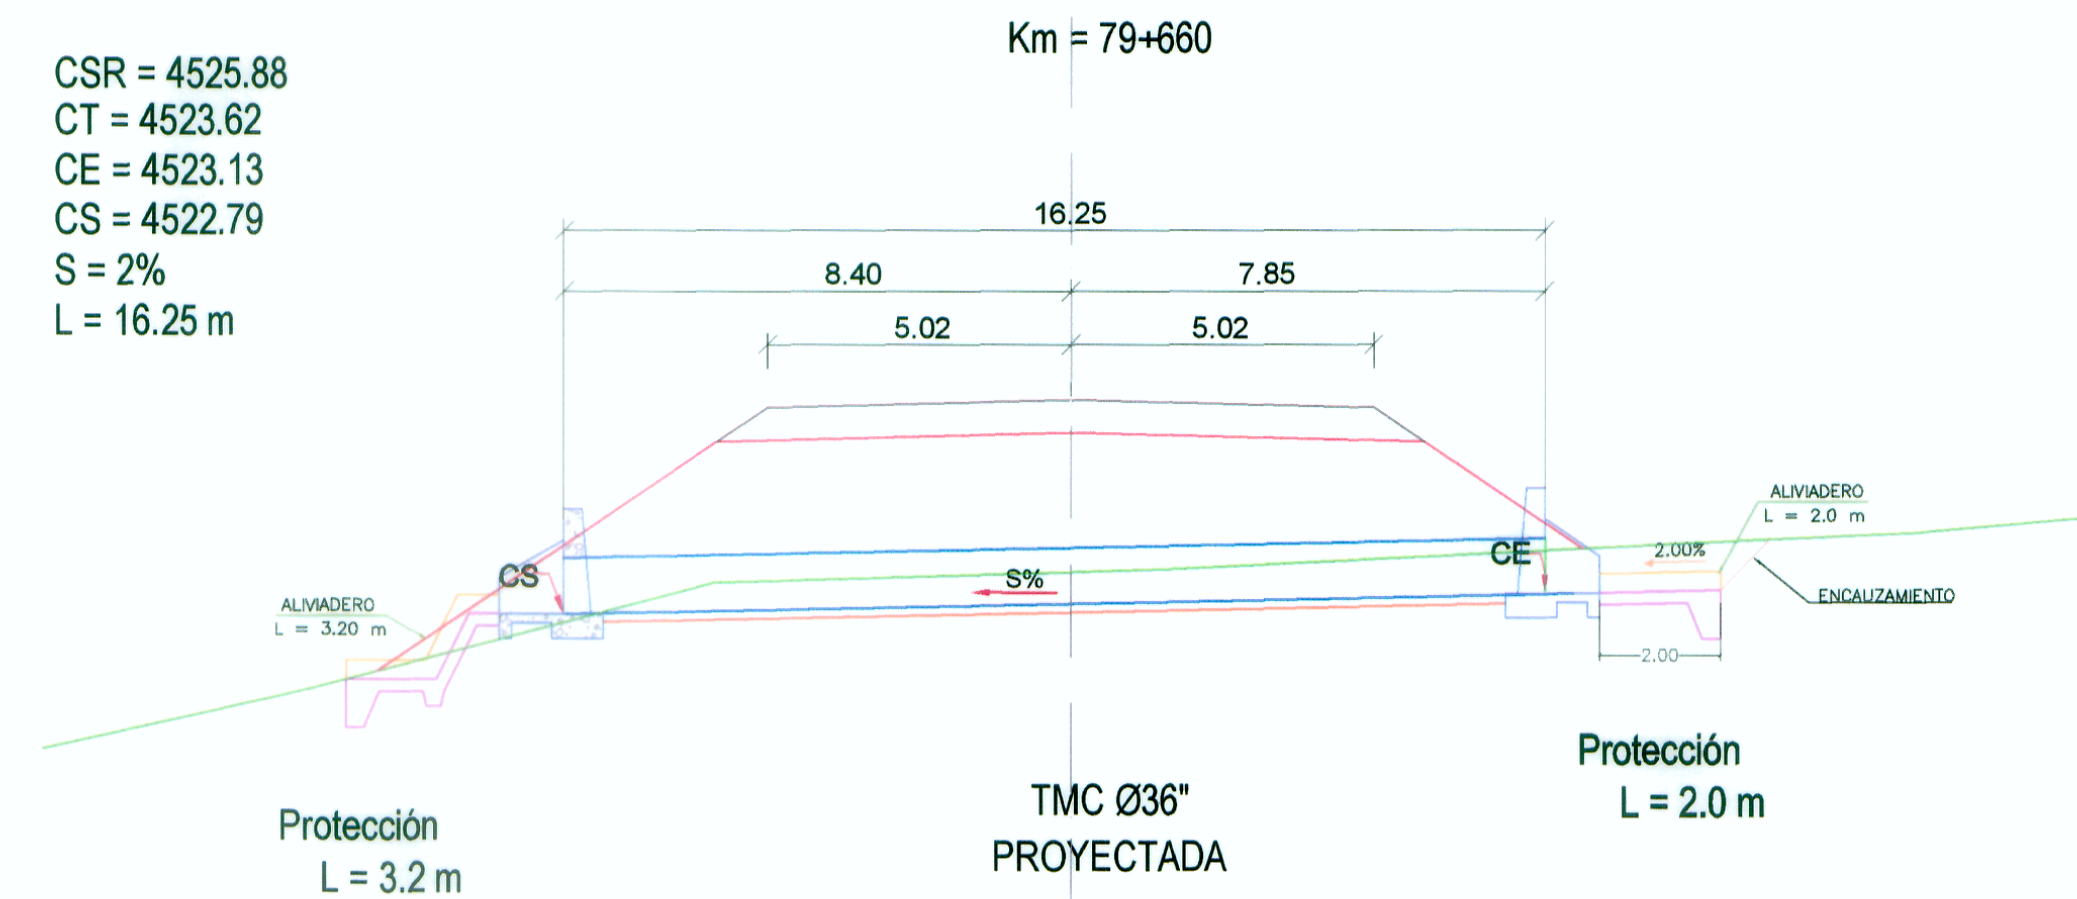

CSR = 4615.79
CT = 4612.19
CE = 4612.88
CS = 4612.55
S = 2%
L = 20.30 m

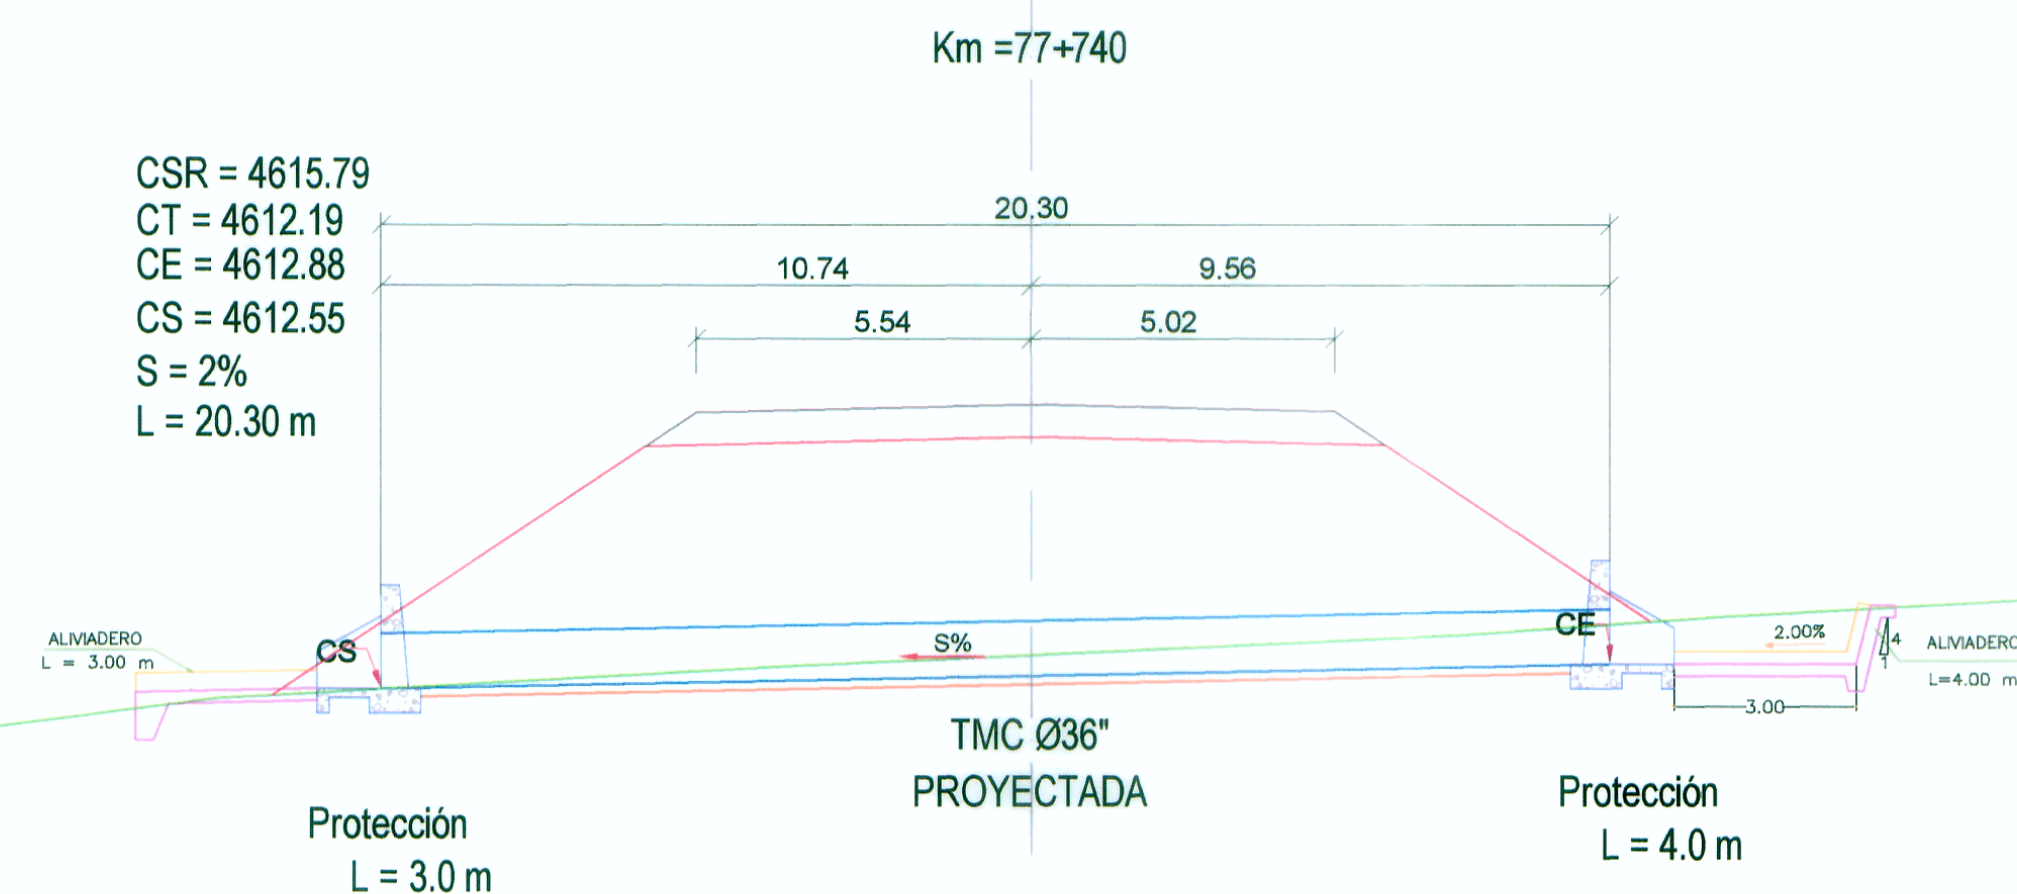


CSR = 4559.01
CT = 4557.46
CE = 4603.68
CS = 4603.41
S = 1%
L = 13.82 m

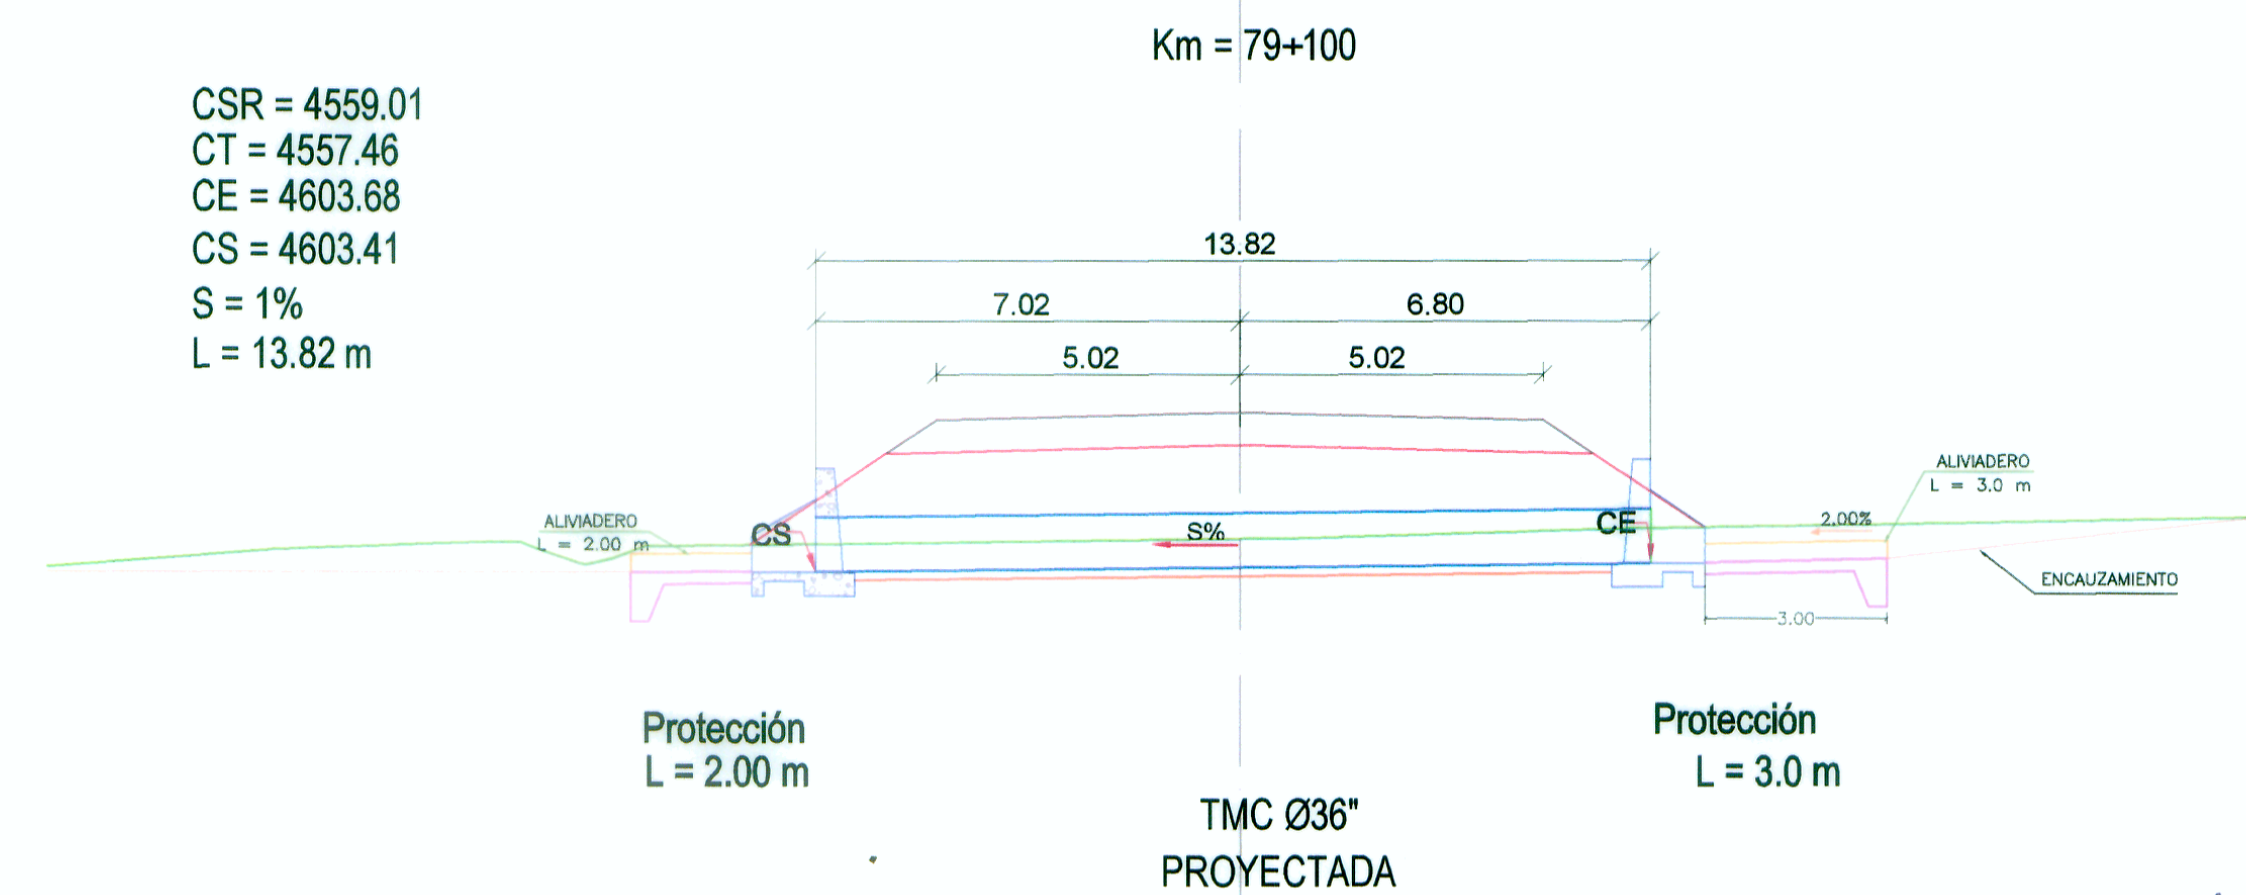

Km = 75+240

CSR = 4570.93
CT = 4571.02
CE = 4569.62
CS = 4569.39
S = 2%
L = 11.39 m

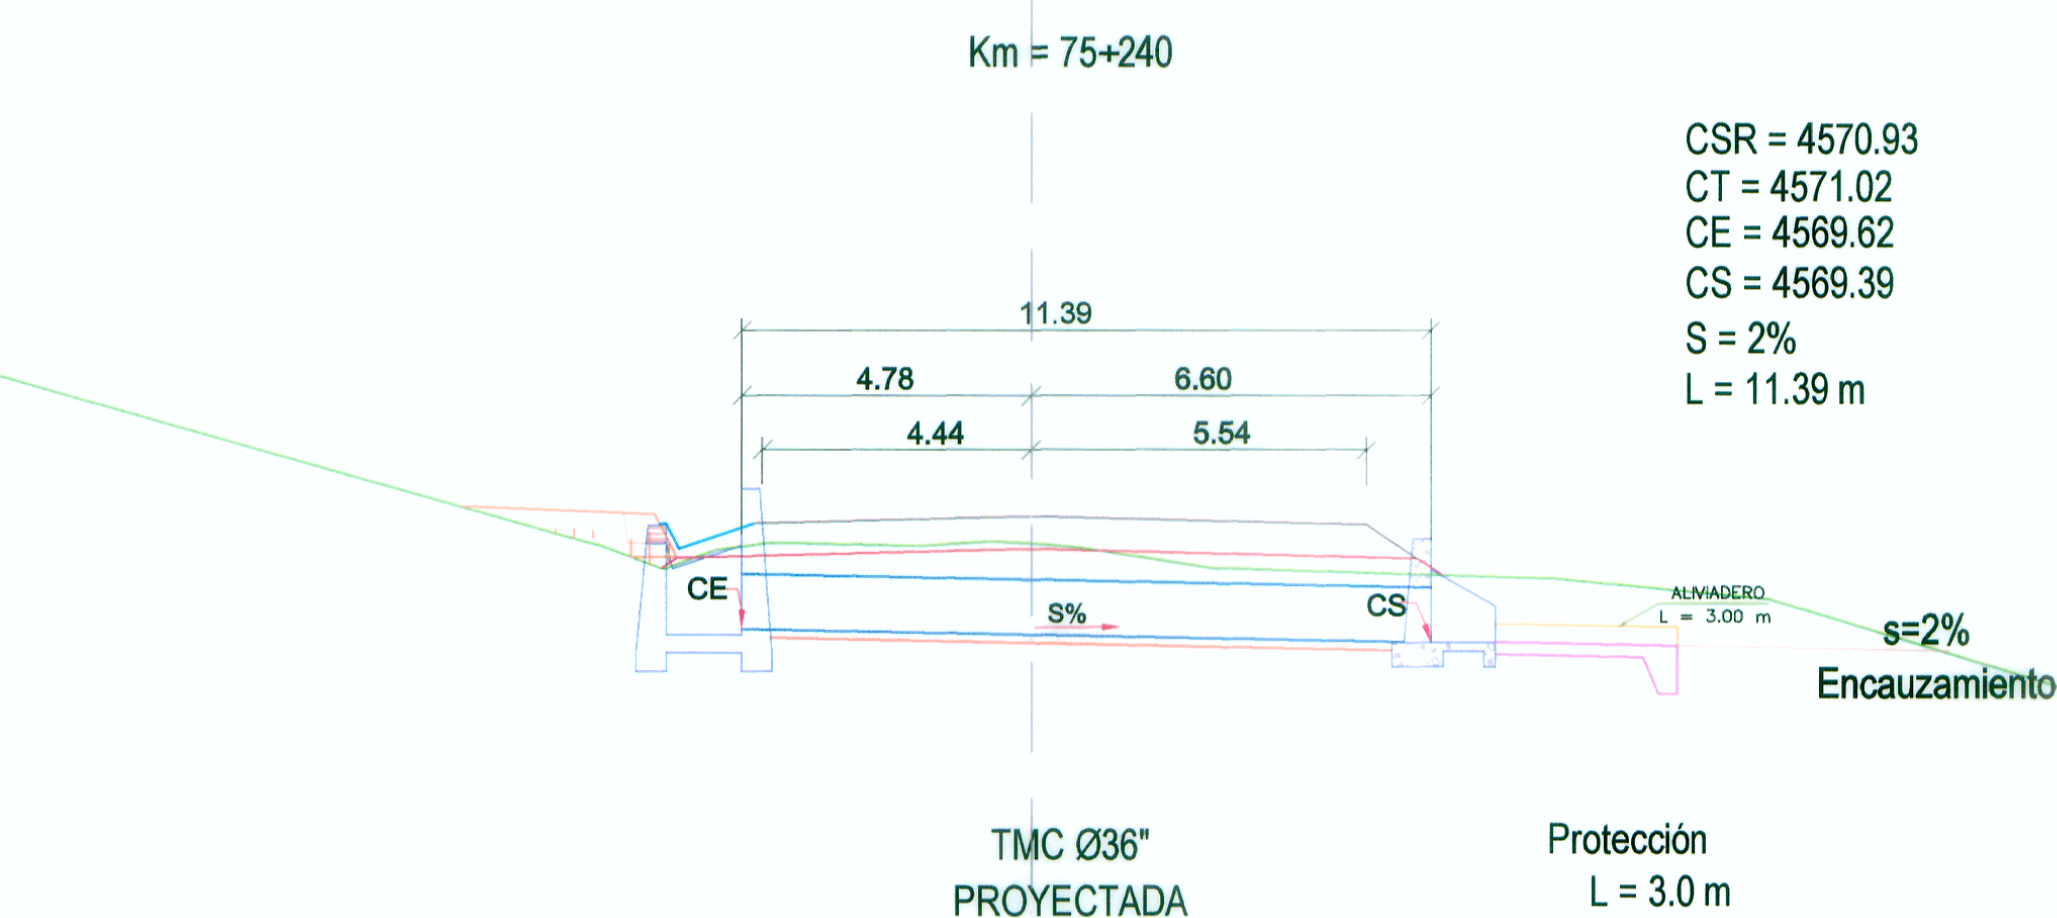

CSR = 4577.19
CT = 4575.70
CE = 4603.68
CS = 4603.41
S = 2%
L = 14.63 m

