
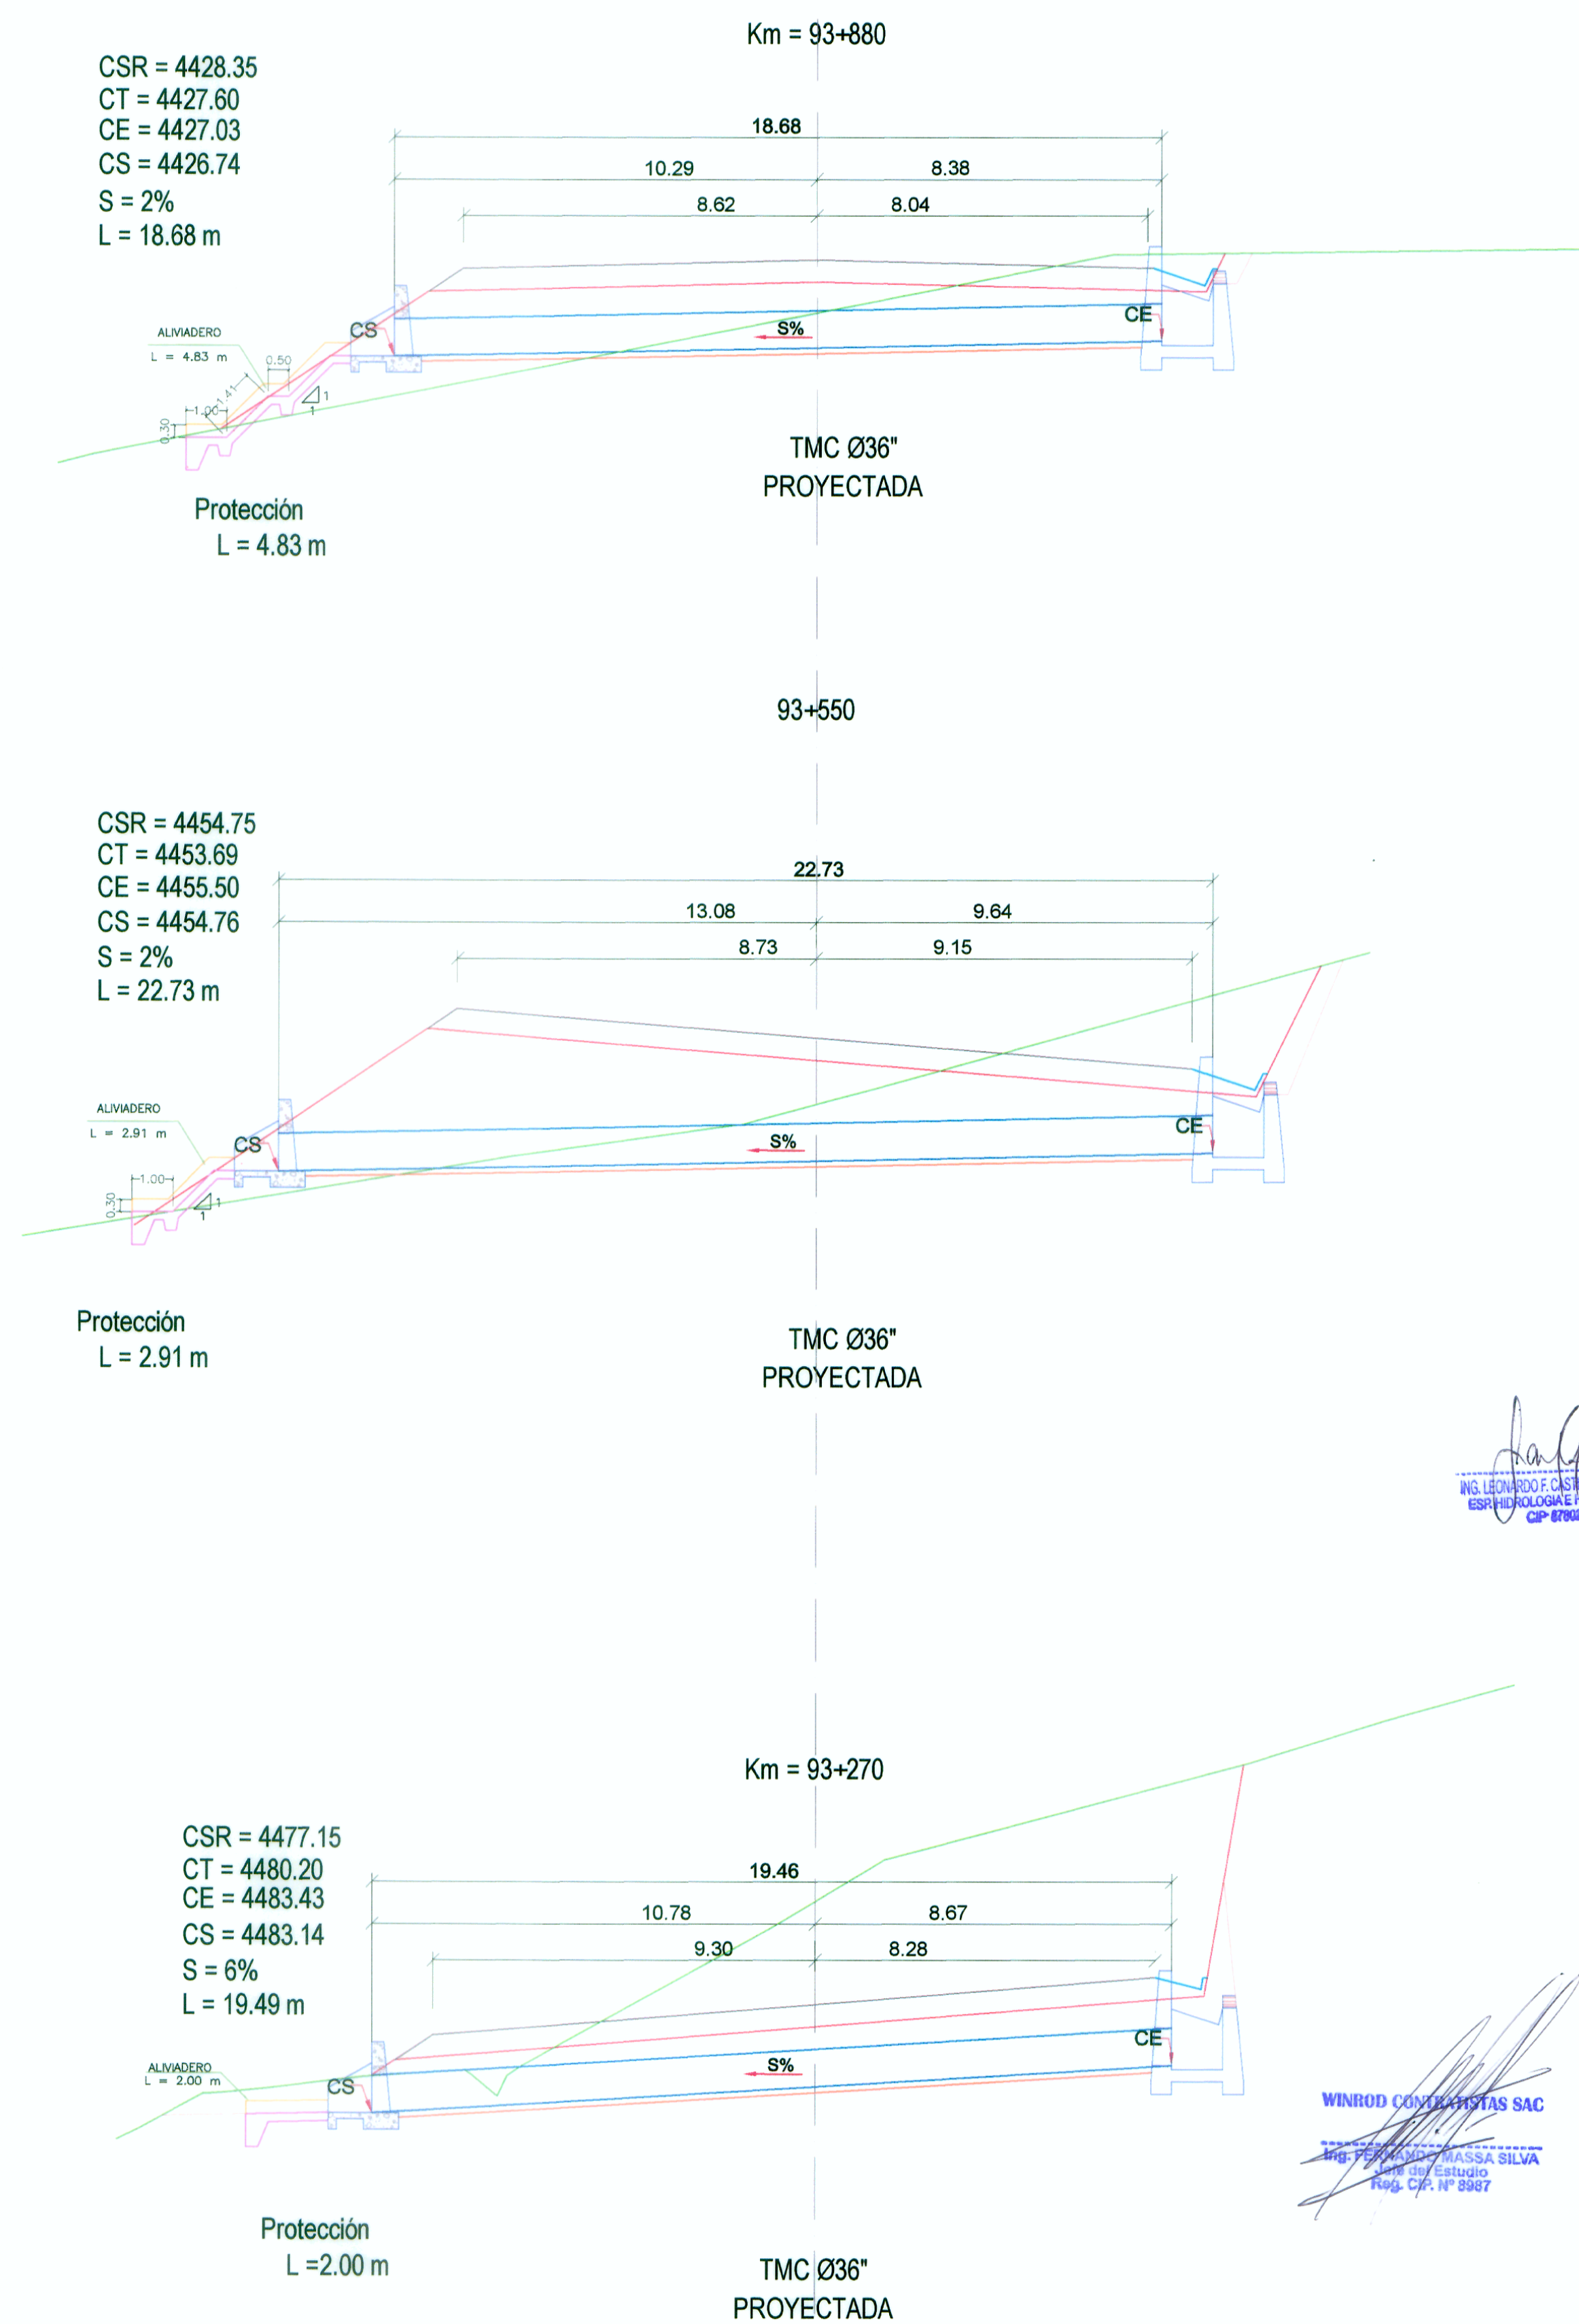


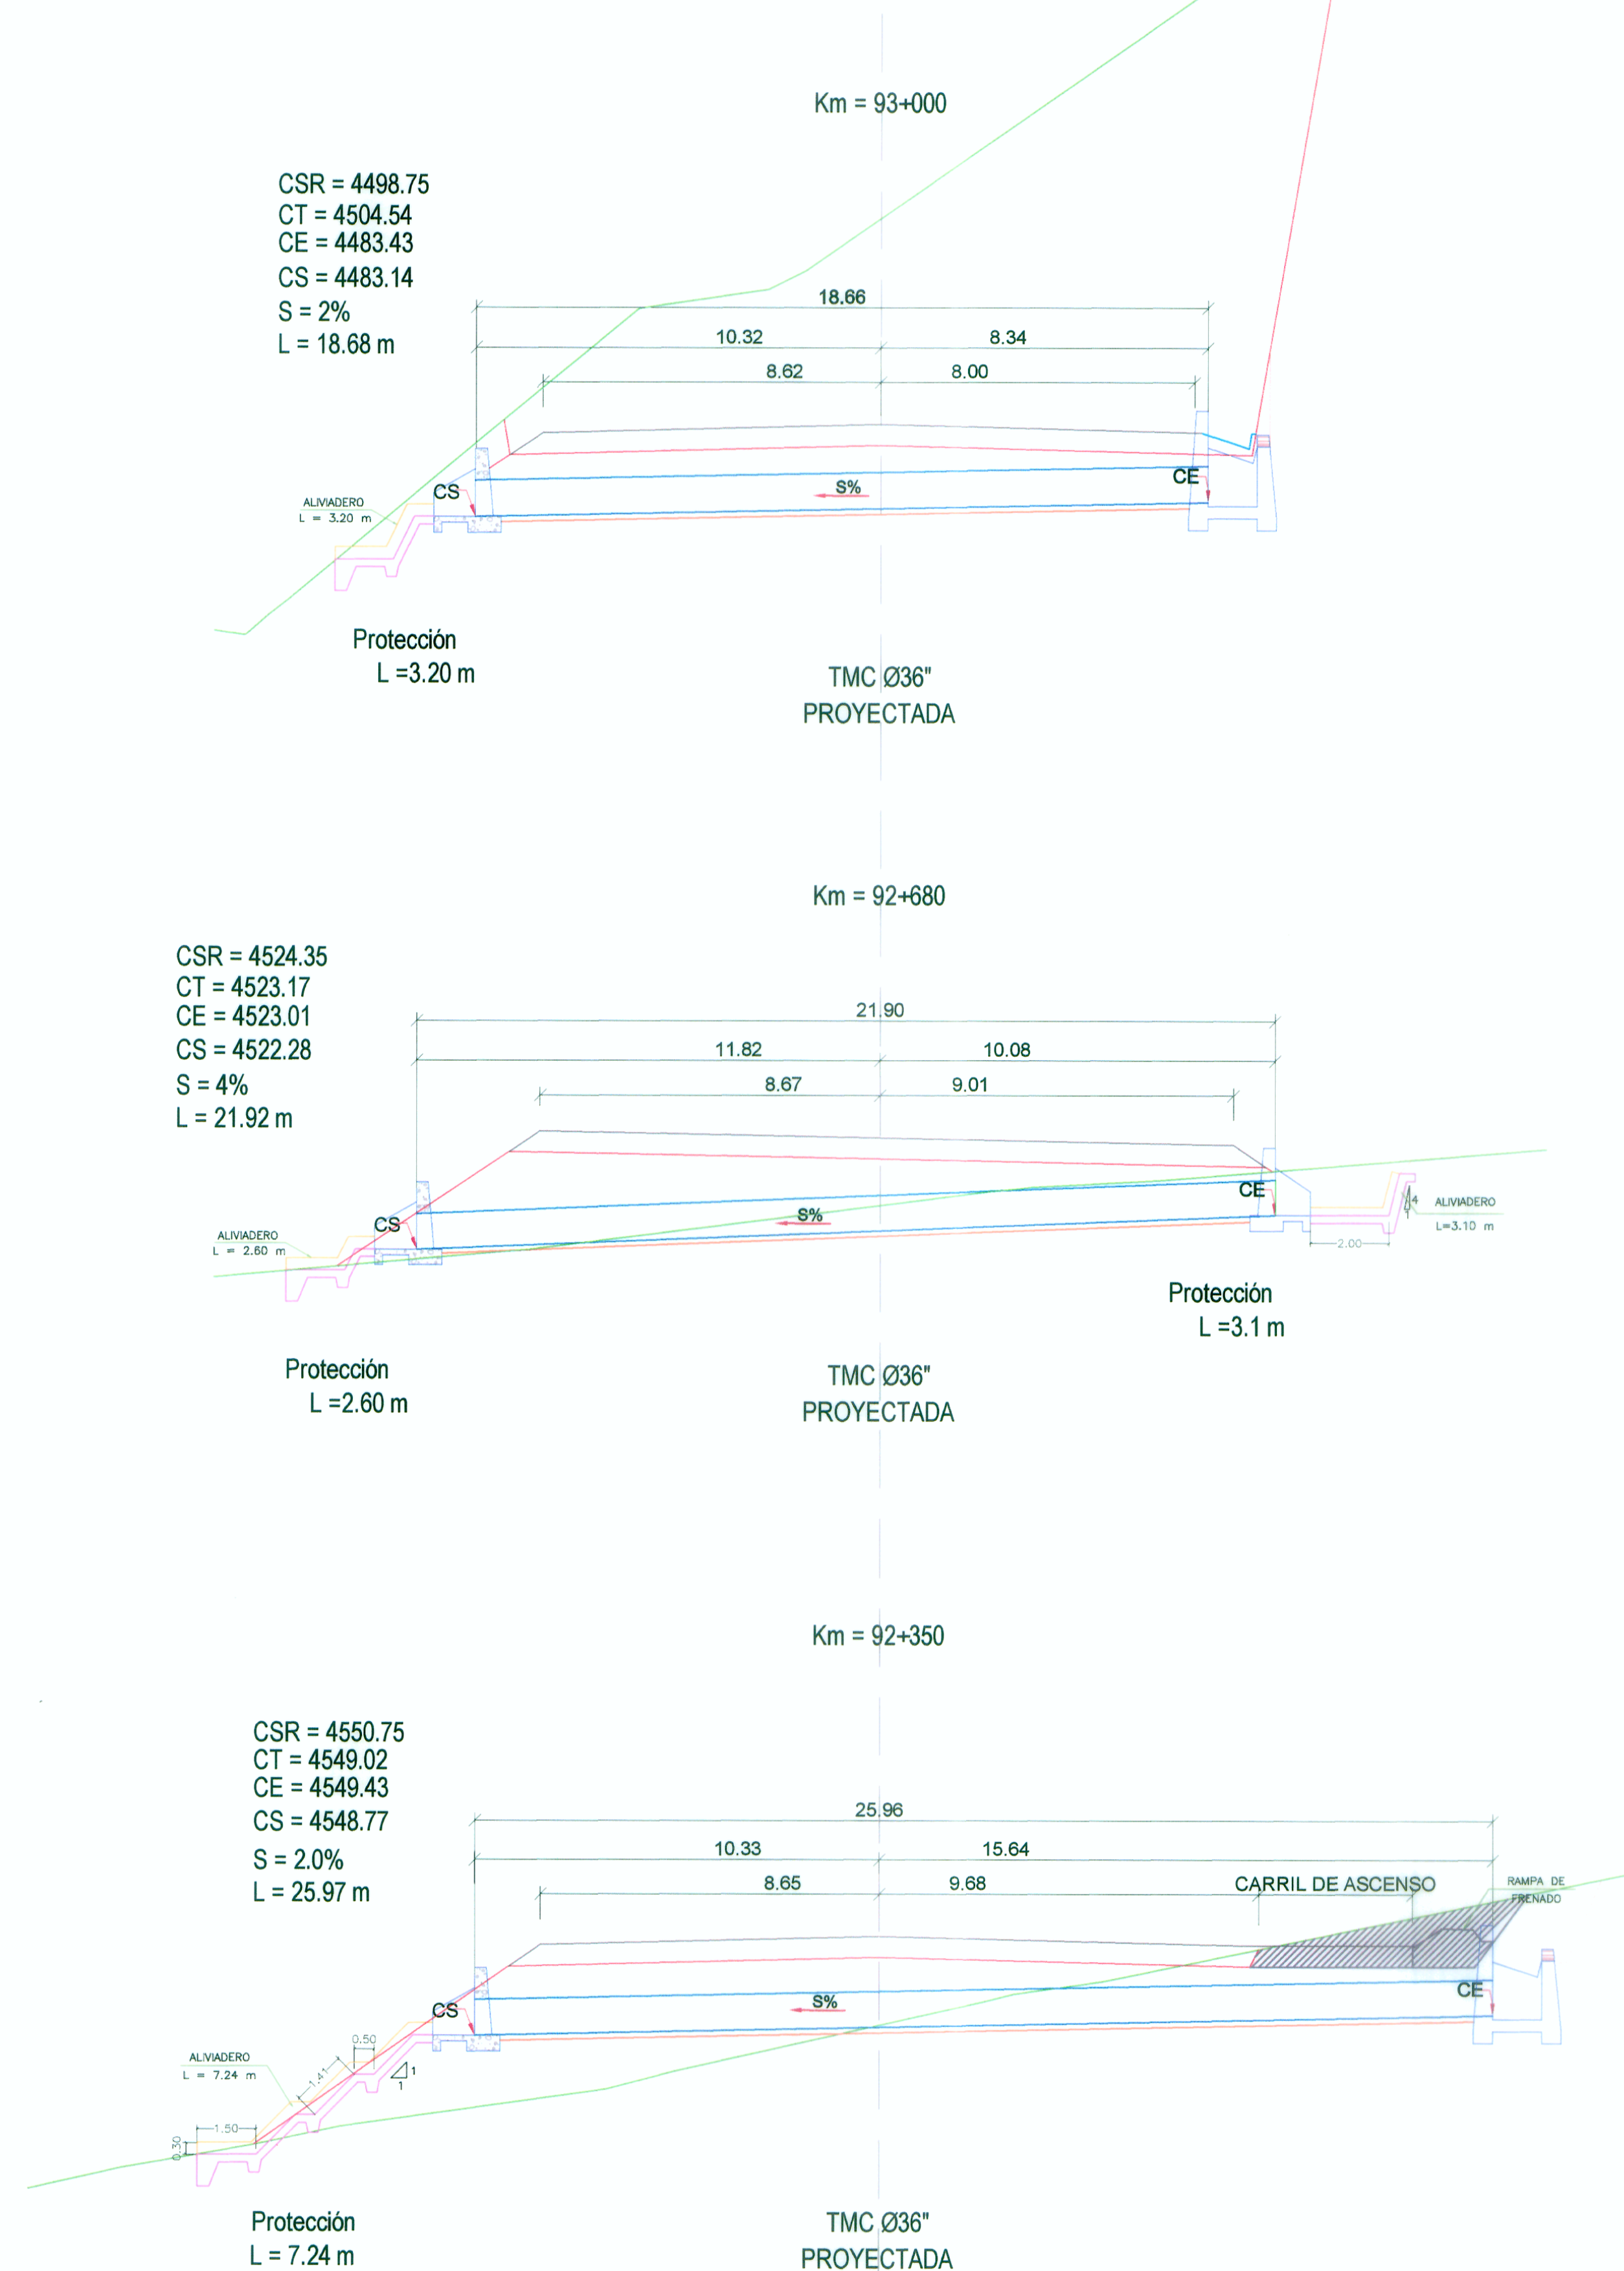

ING. LEONARDO F. CASTILLO NAVARRO
ESP. INGENIERIA DE REPARACION
CIP 87002

WINROD CONSULTORAS SAC
ING. FERNANDO MASSA SILVA
Esp. Ingeniero Civil
Reg. CIP. N° 8987