


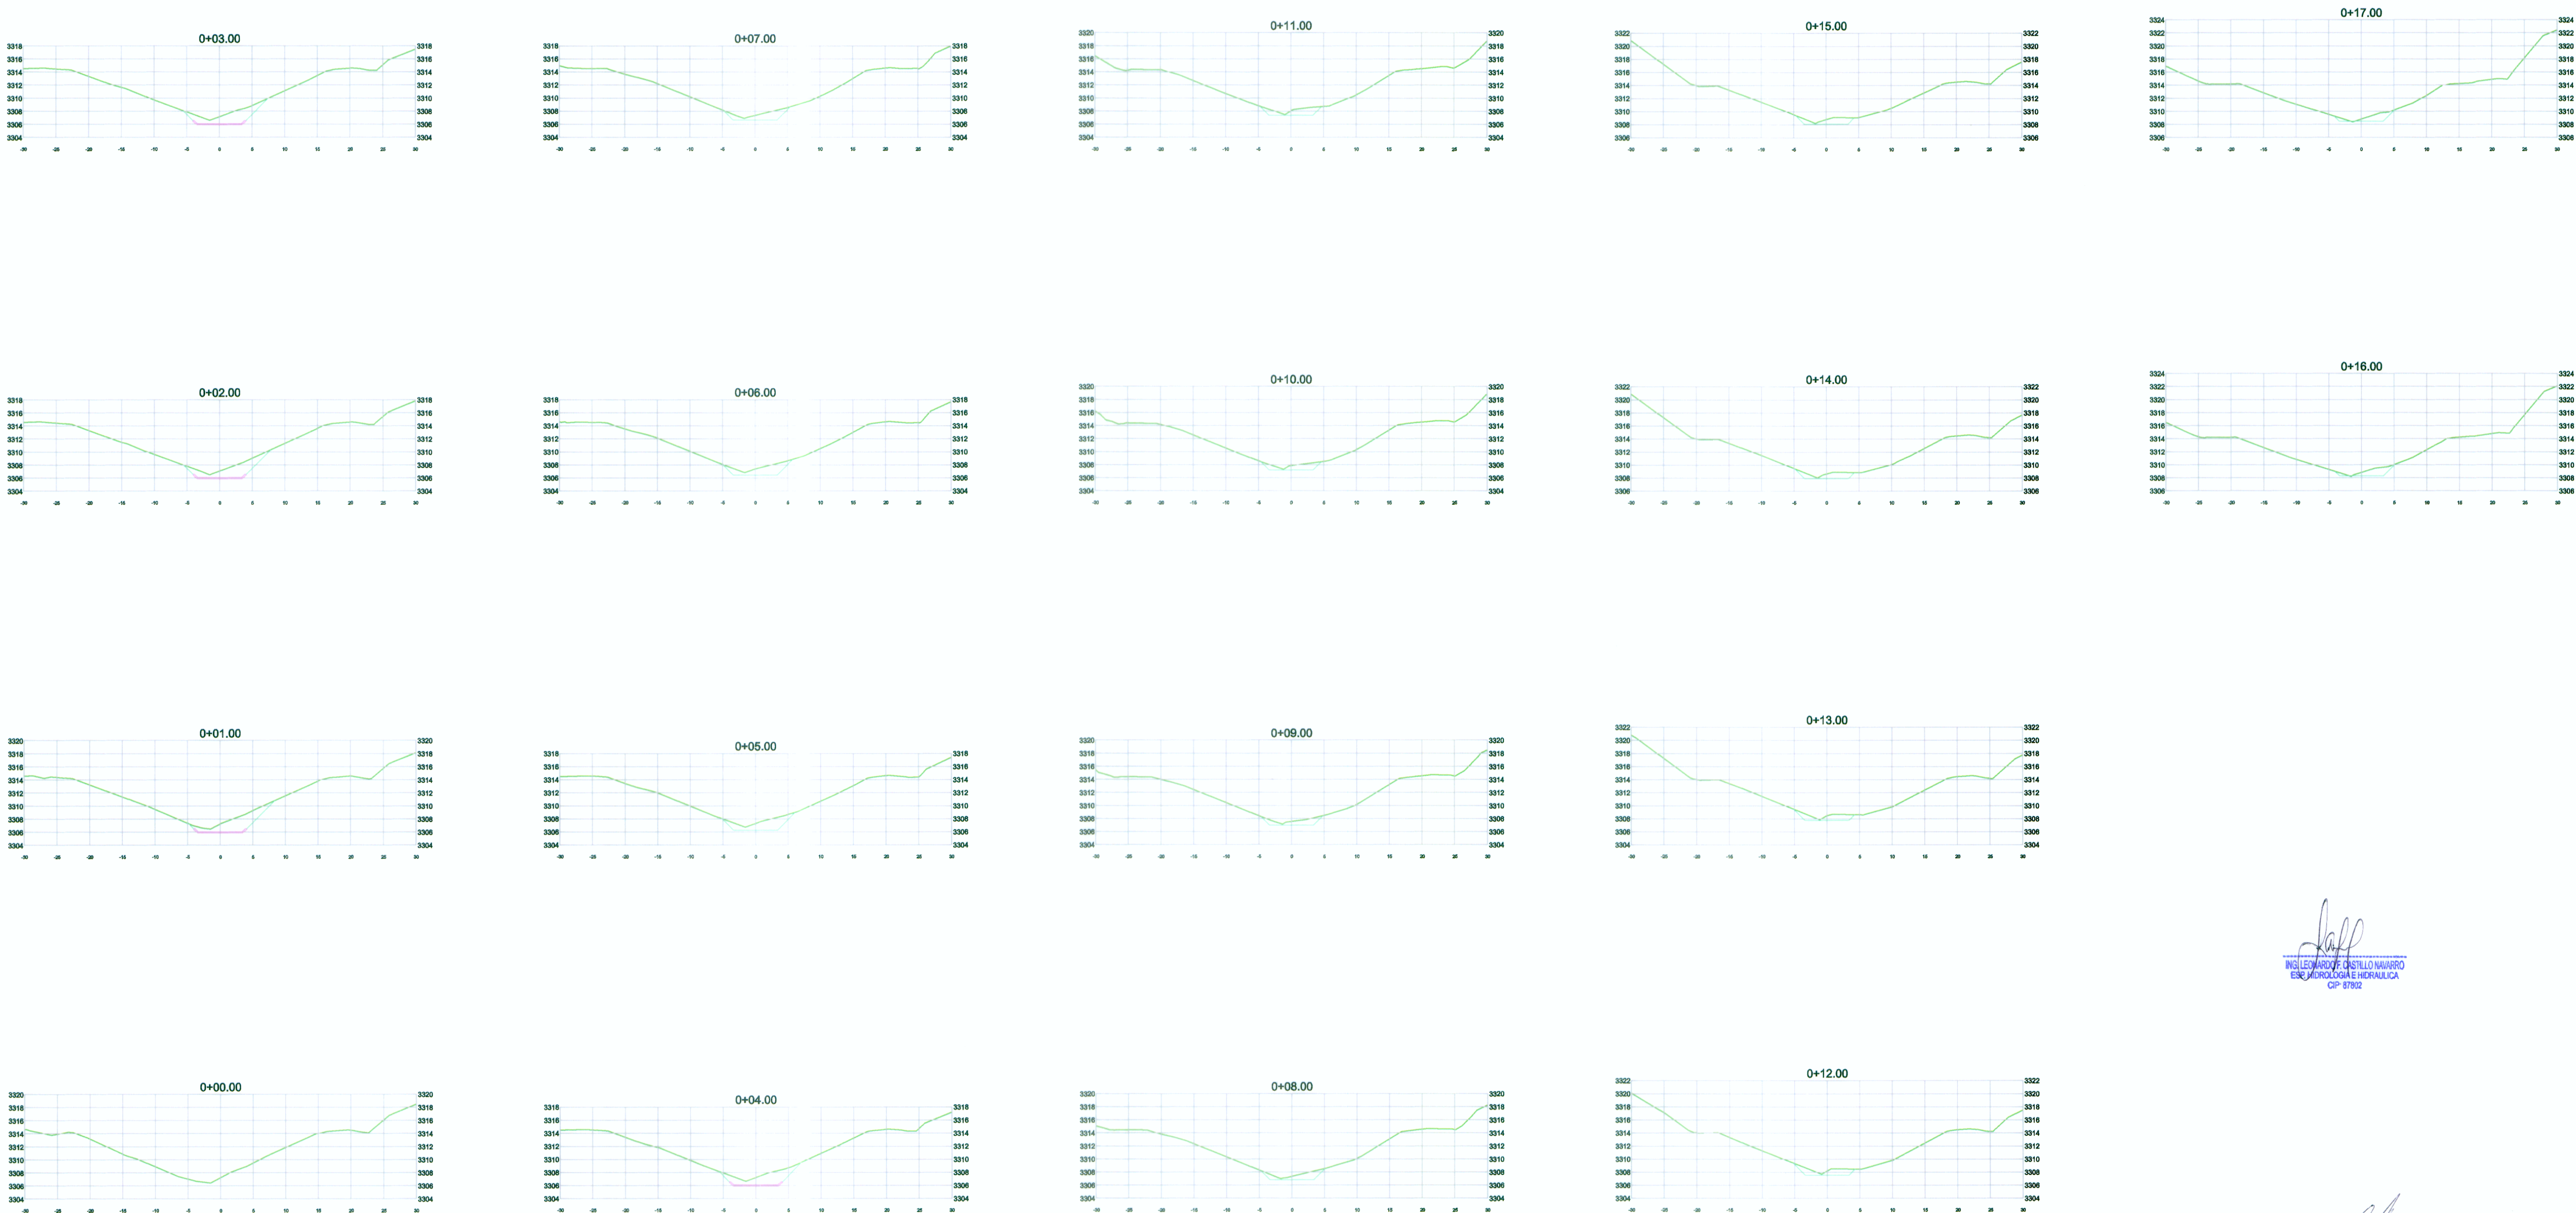

[Signature]
ING. LEONARDO CASTILLO MARRERO
ING. MICROLOGIA E HIDRAULICA
CIP 87802

[Signature]
WINROD CONTRATISTAS SAC
ING. FERNANDO MASSA SILVA
Ing. Civil
Reg. CIP. N° 8987

SECCIONES TRANSVERSALES
Esc: 1/500