

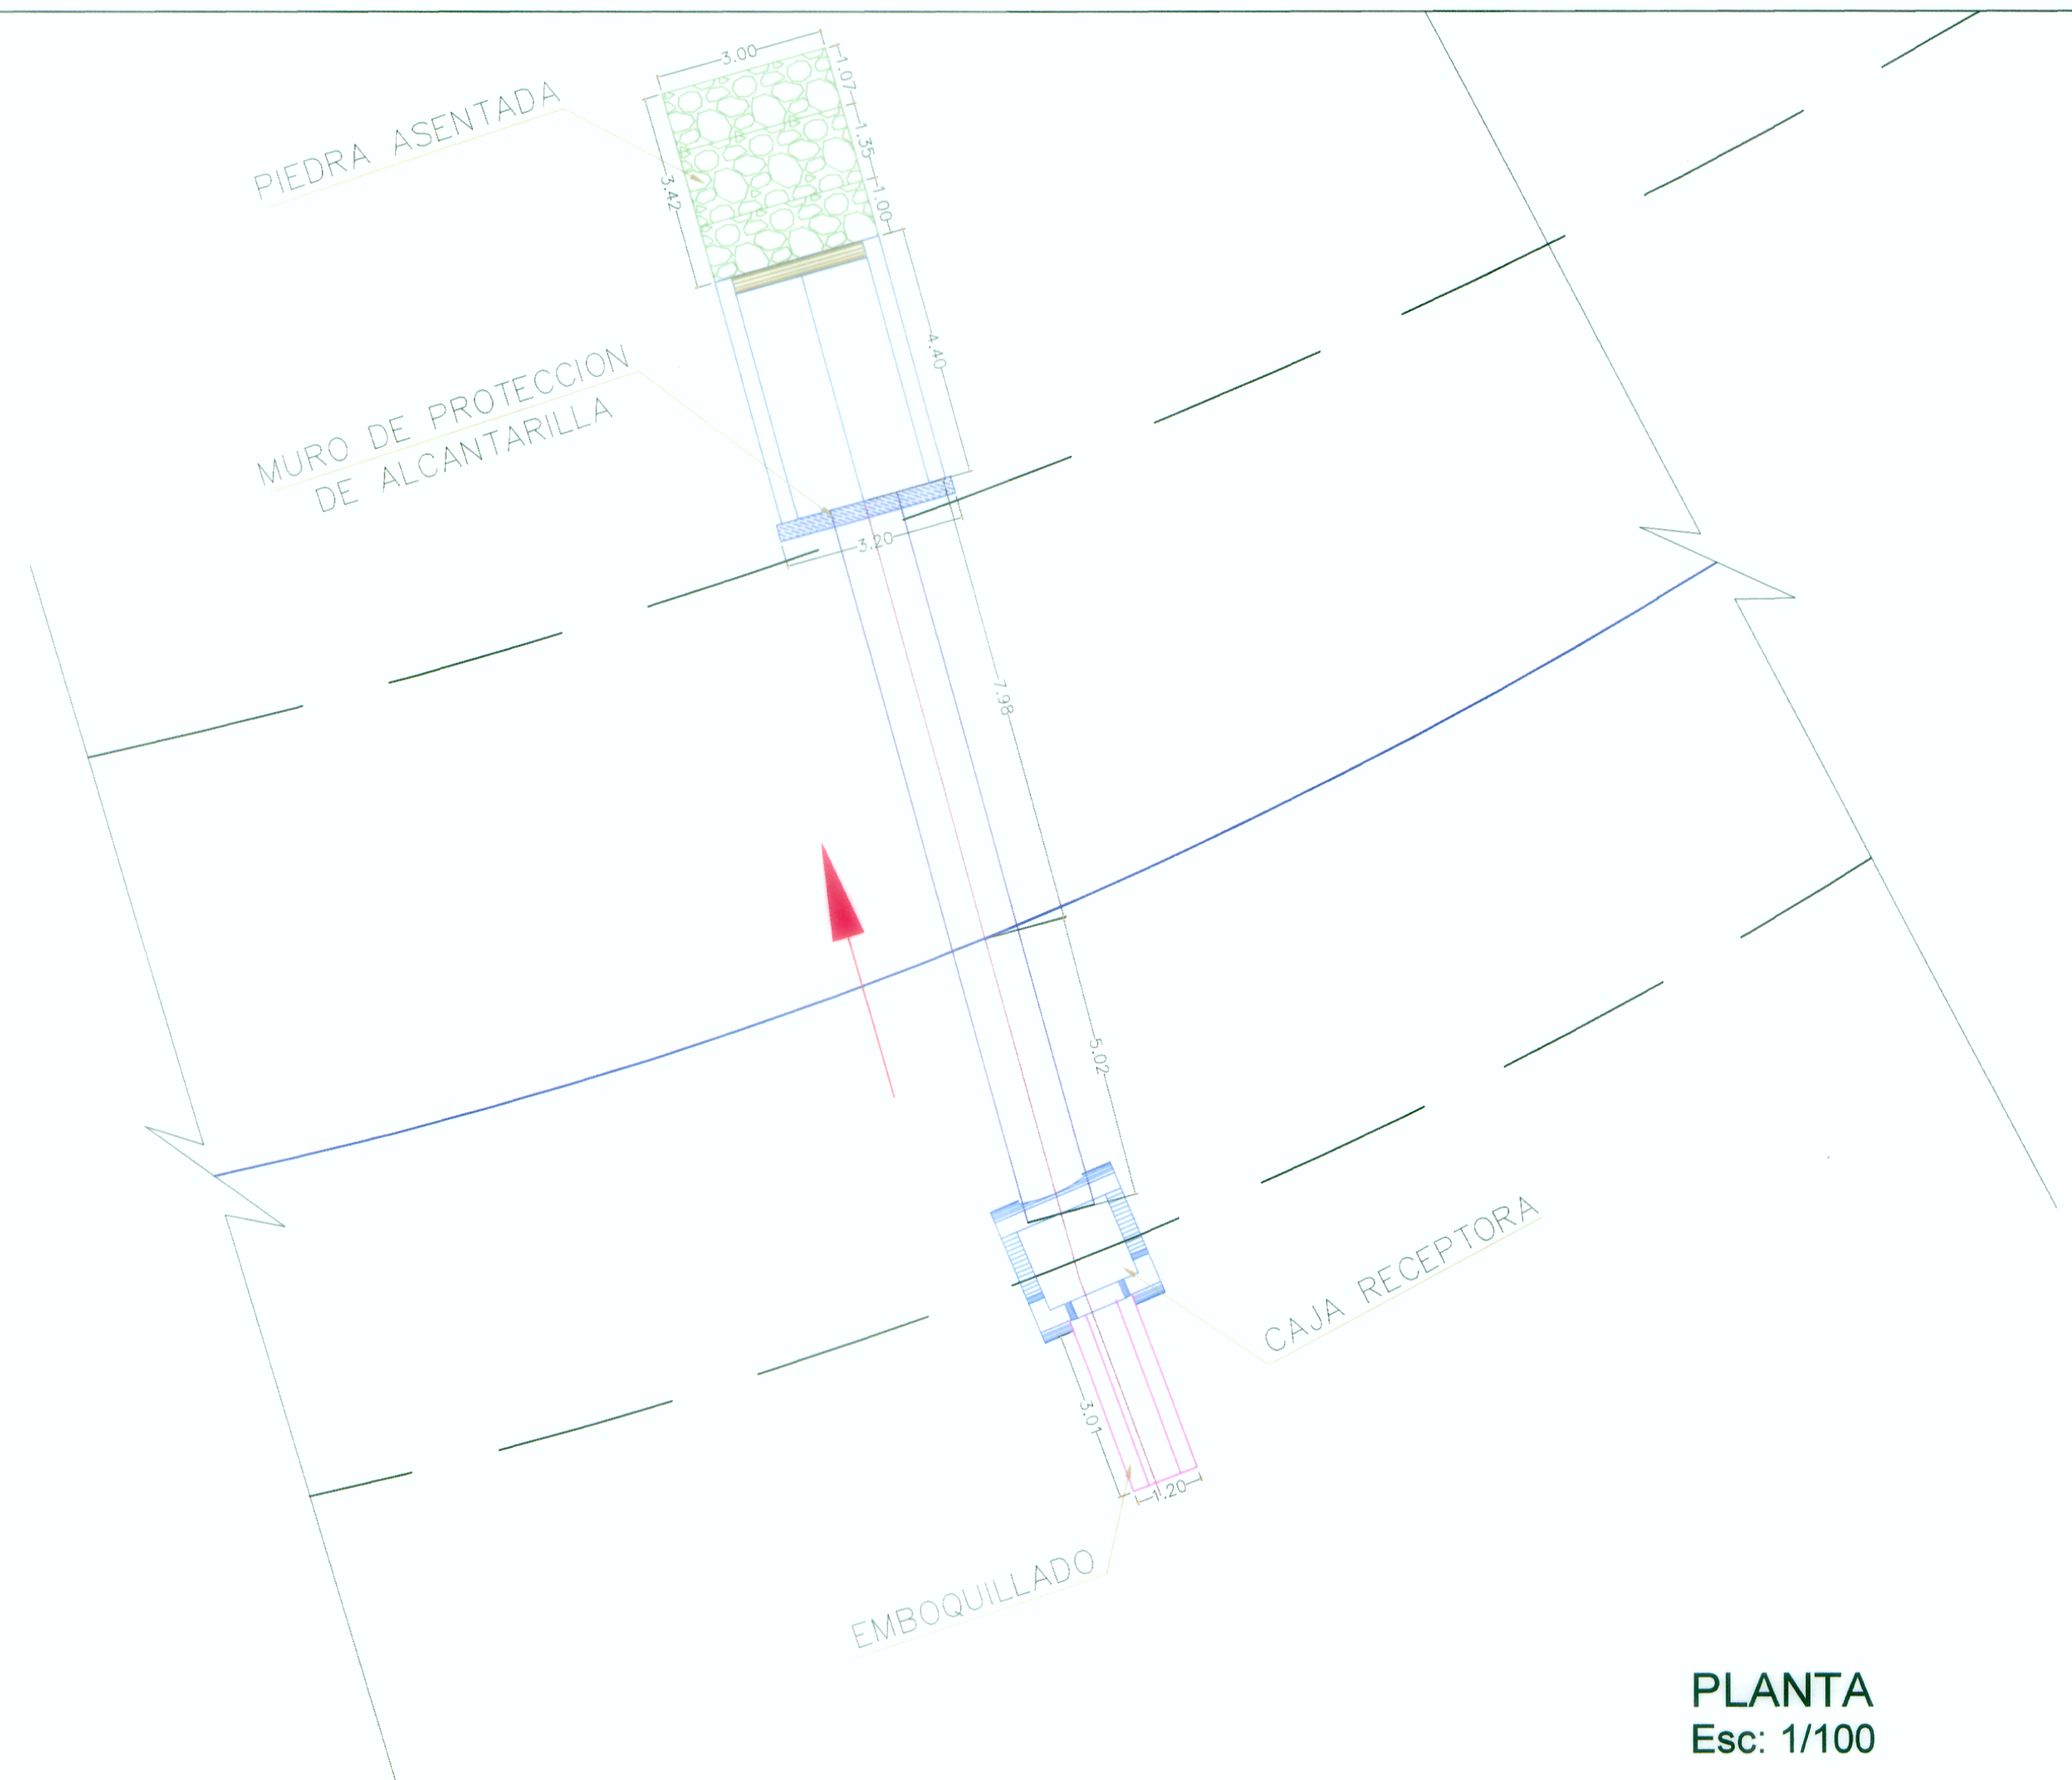


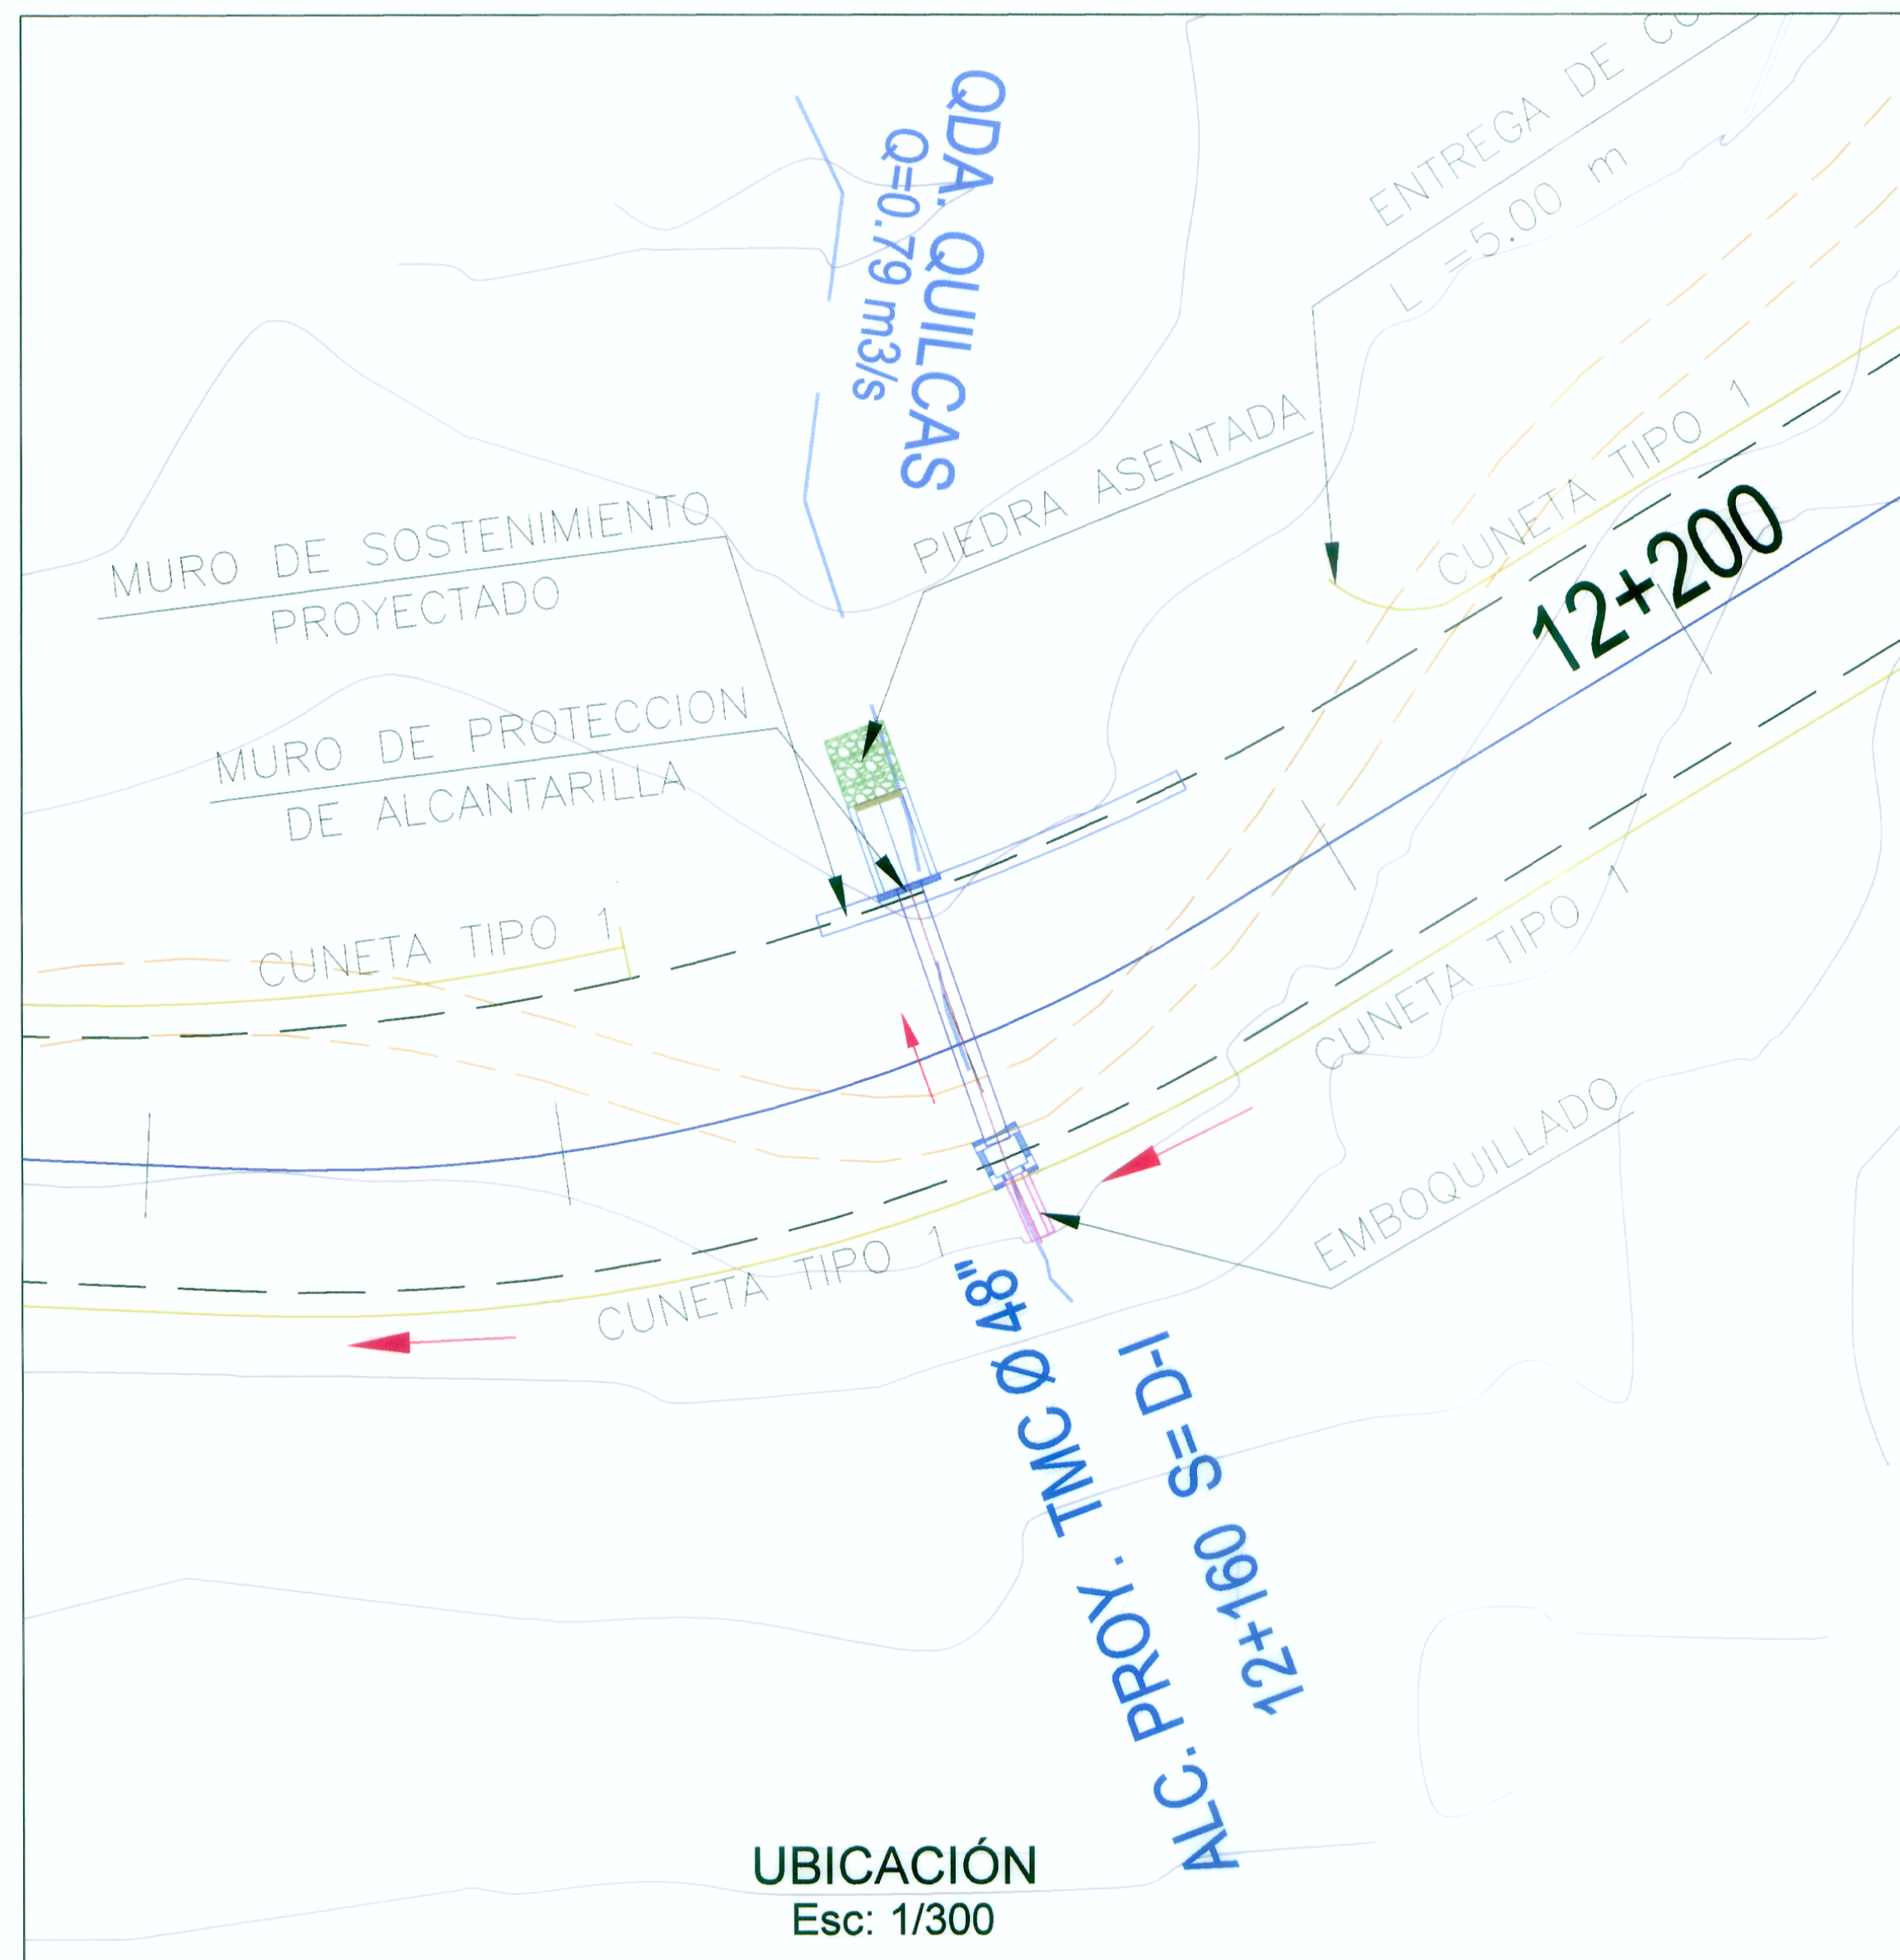

CSR = 3334.80
CT = 3334.32
CE = 3333.04
CS = 3332.48
S = 6%
L = 13.01 m

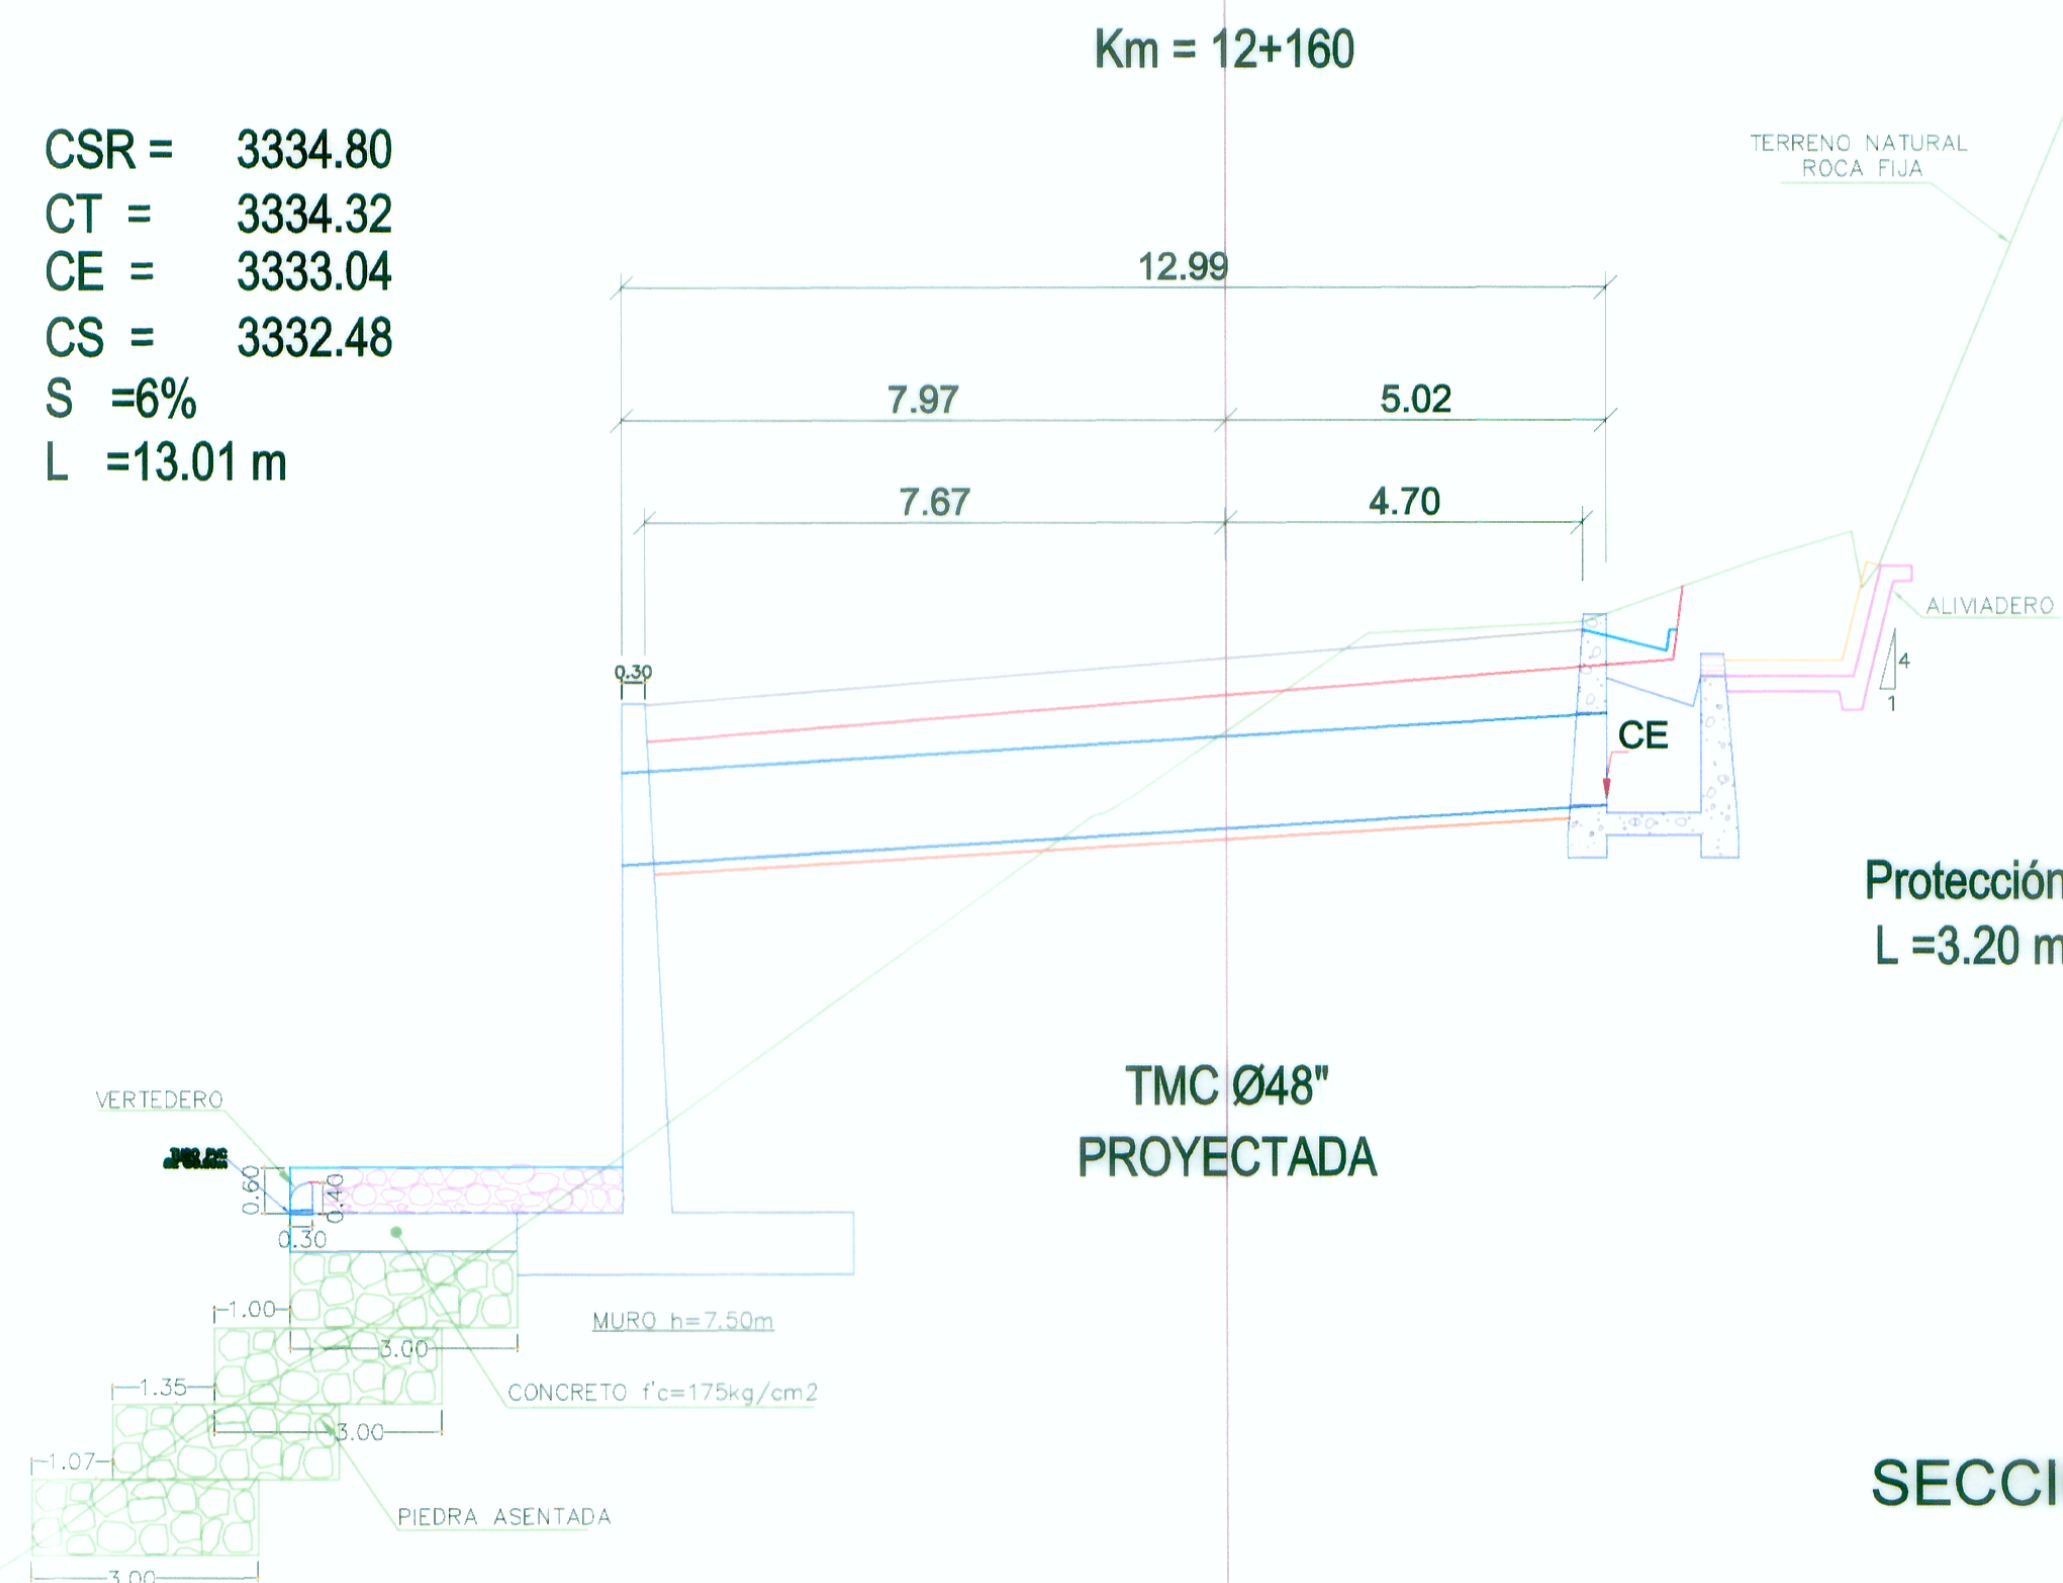

REVISIONES	
Nº	FECHA