

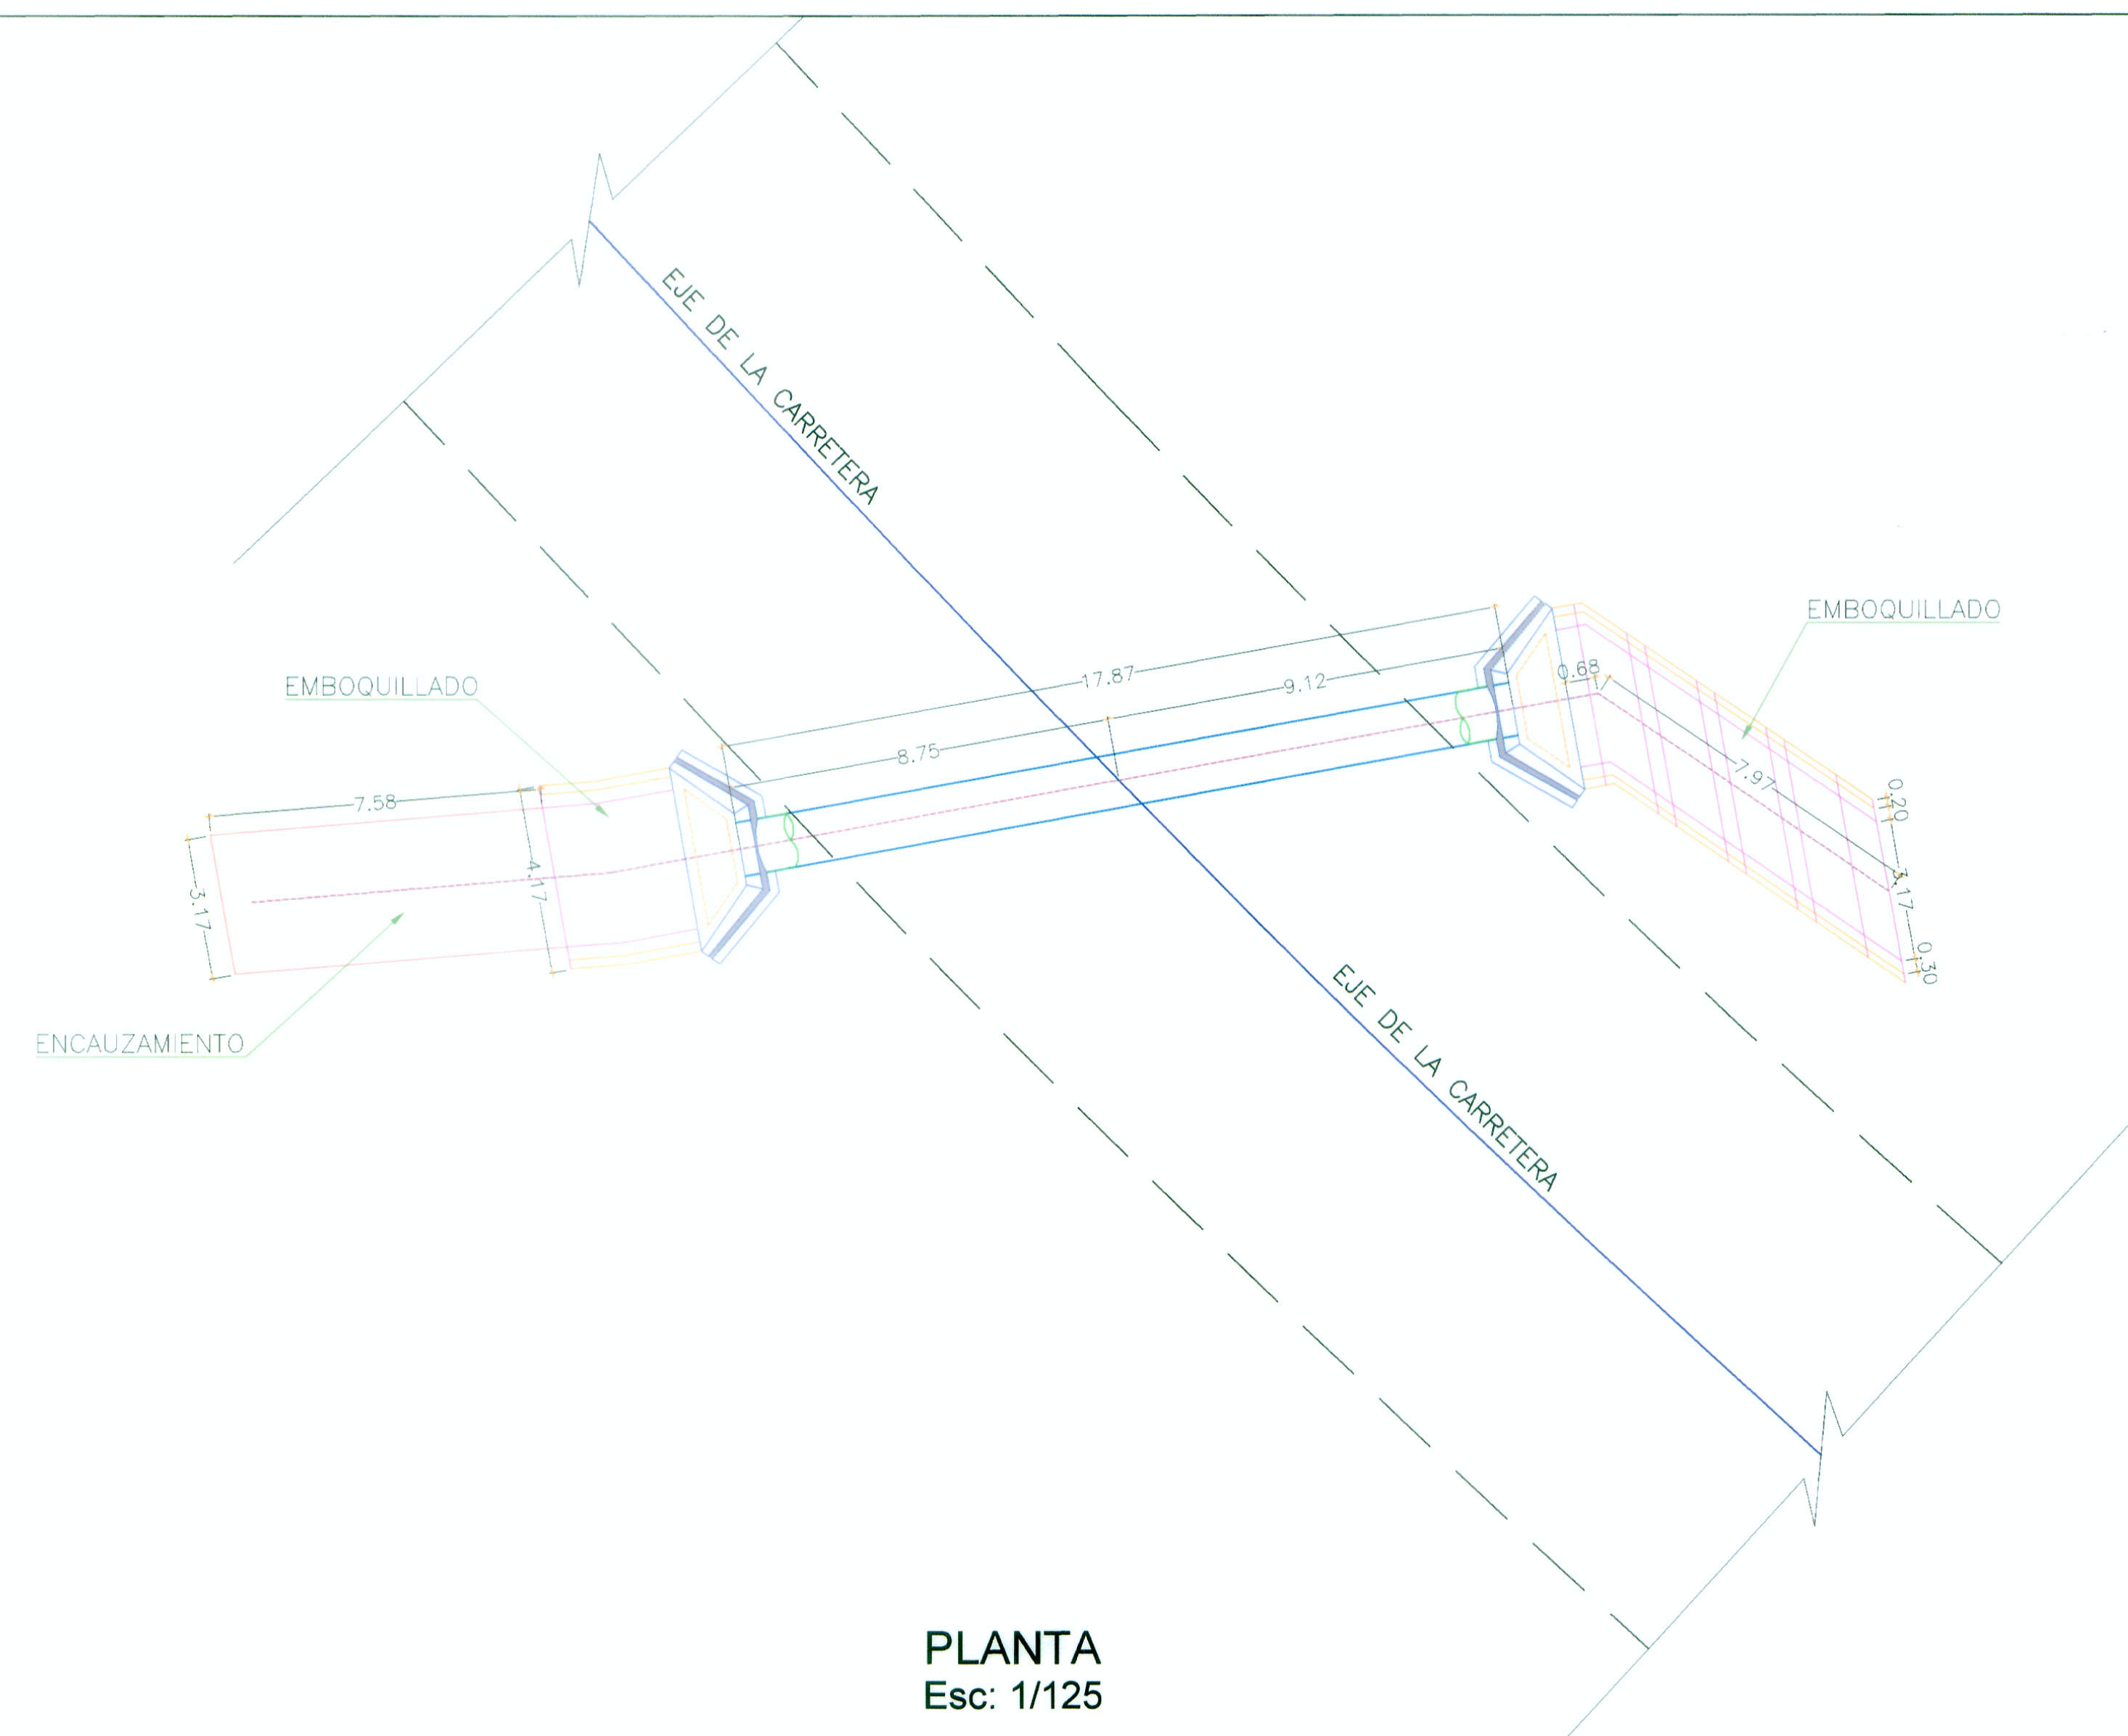


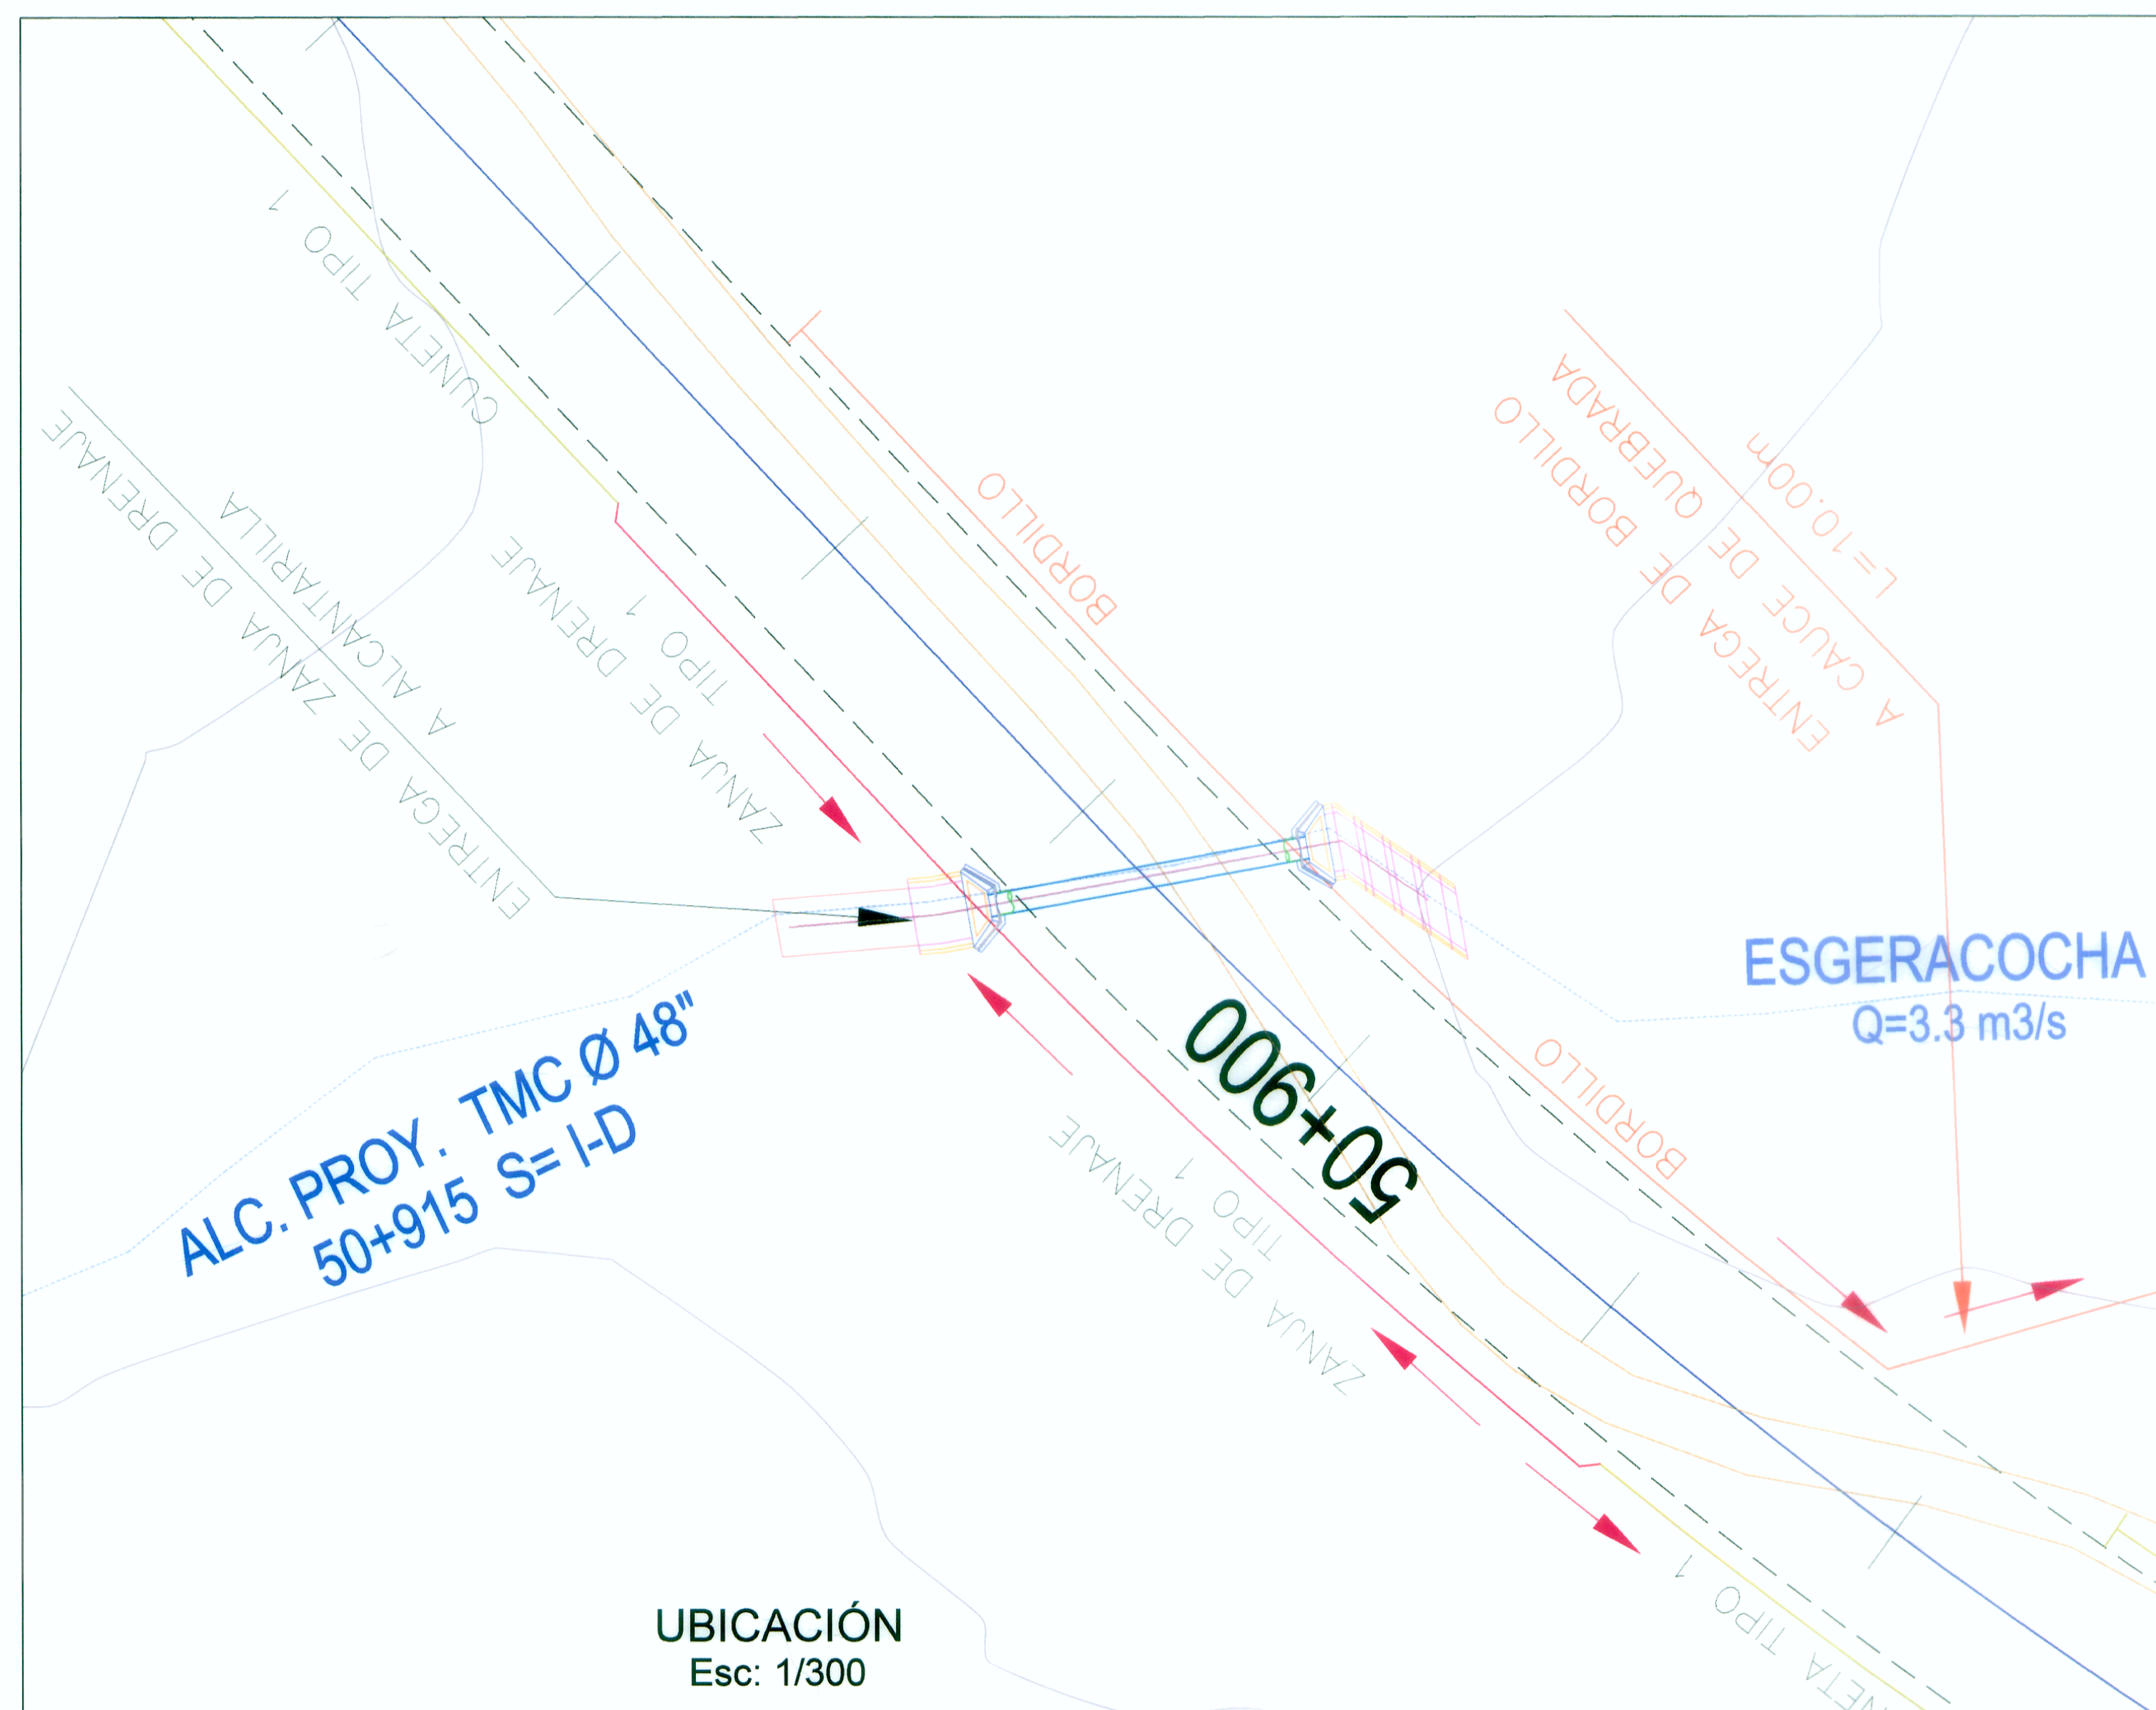

Km = 50+915

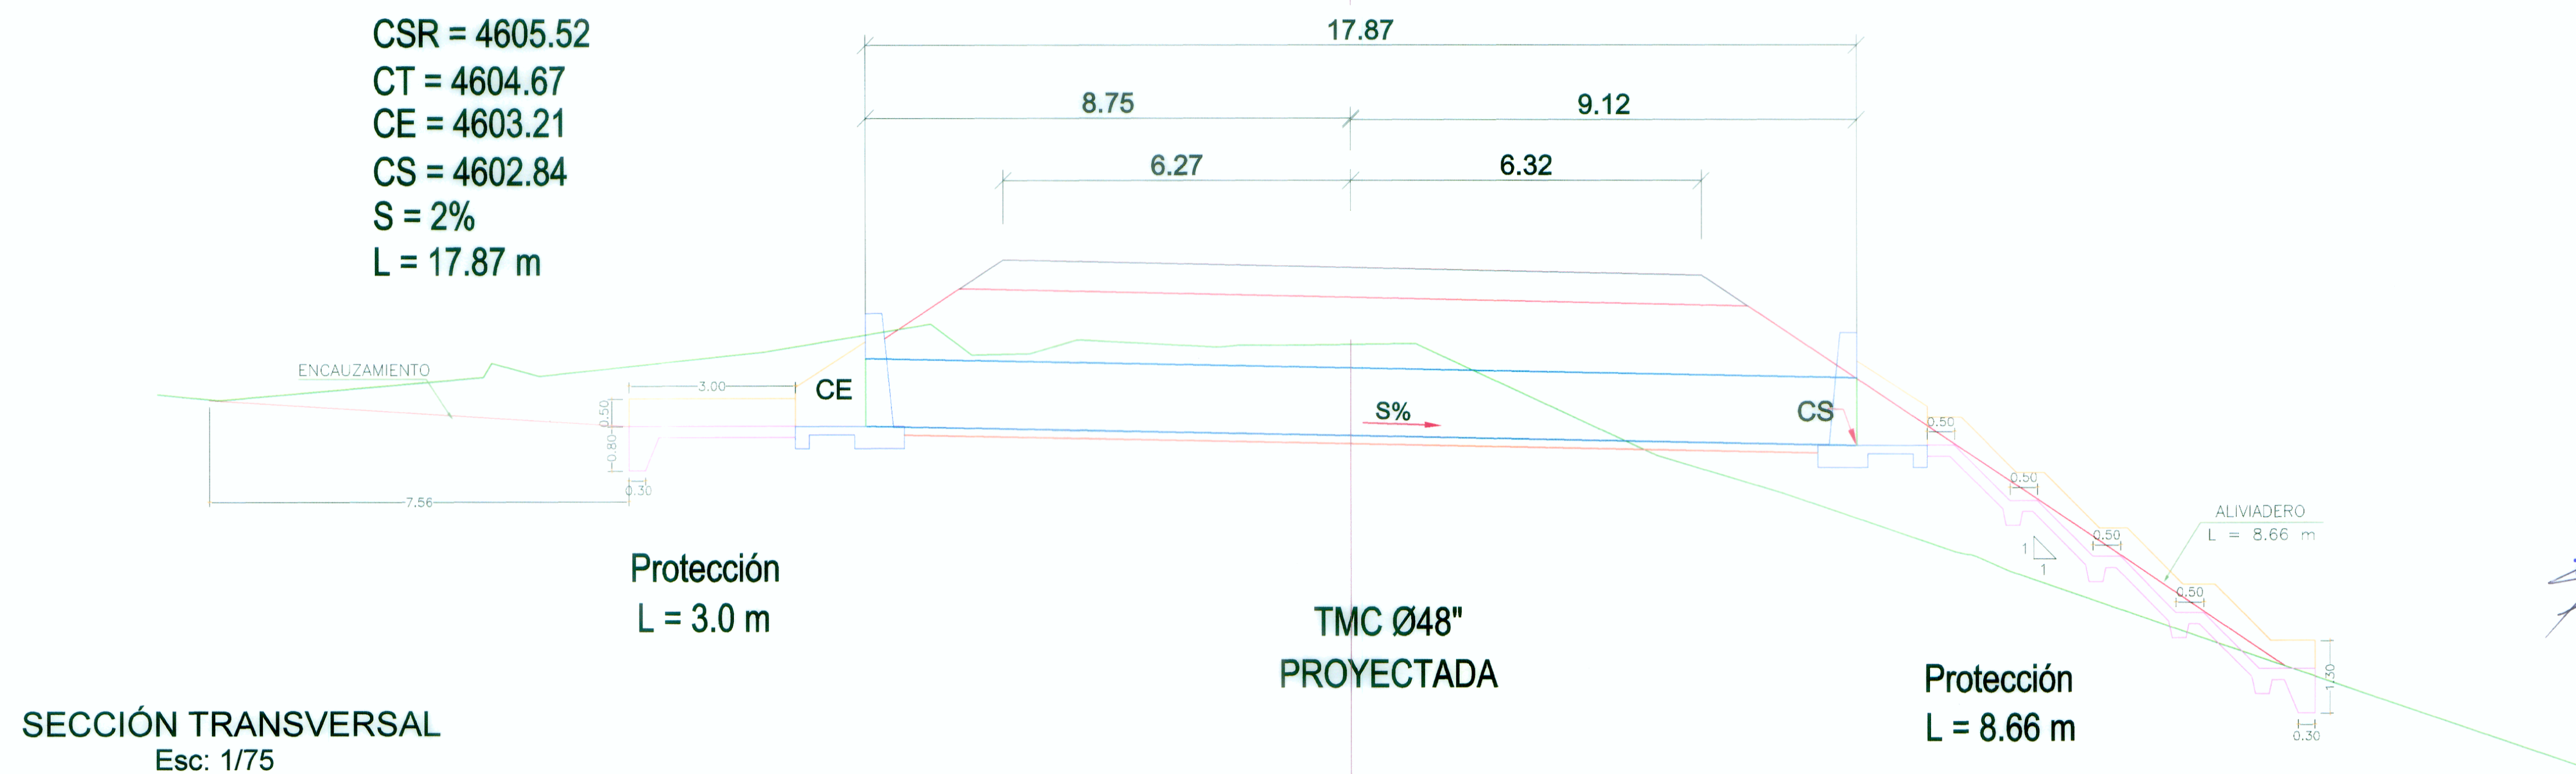

Ing. Leonardo Castillo Naranjo
ESP. INGENIERIA HIDRAULICA
CIP-8702

WINROD CONTRATISTAS SAC
Ing. FERNANDO MASSA SILVA
Esp. Ing. Estudio
Reg. CIP. N° 5987

