



DISIPADOR DE ENERGIA ALCANTARILLAS TIPO TMC


$f'c=175 \text{ kg/cm}^2$
ESC.:1/20

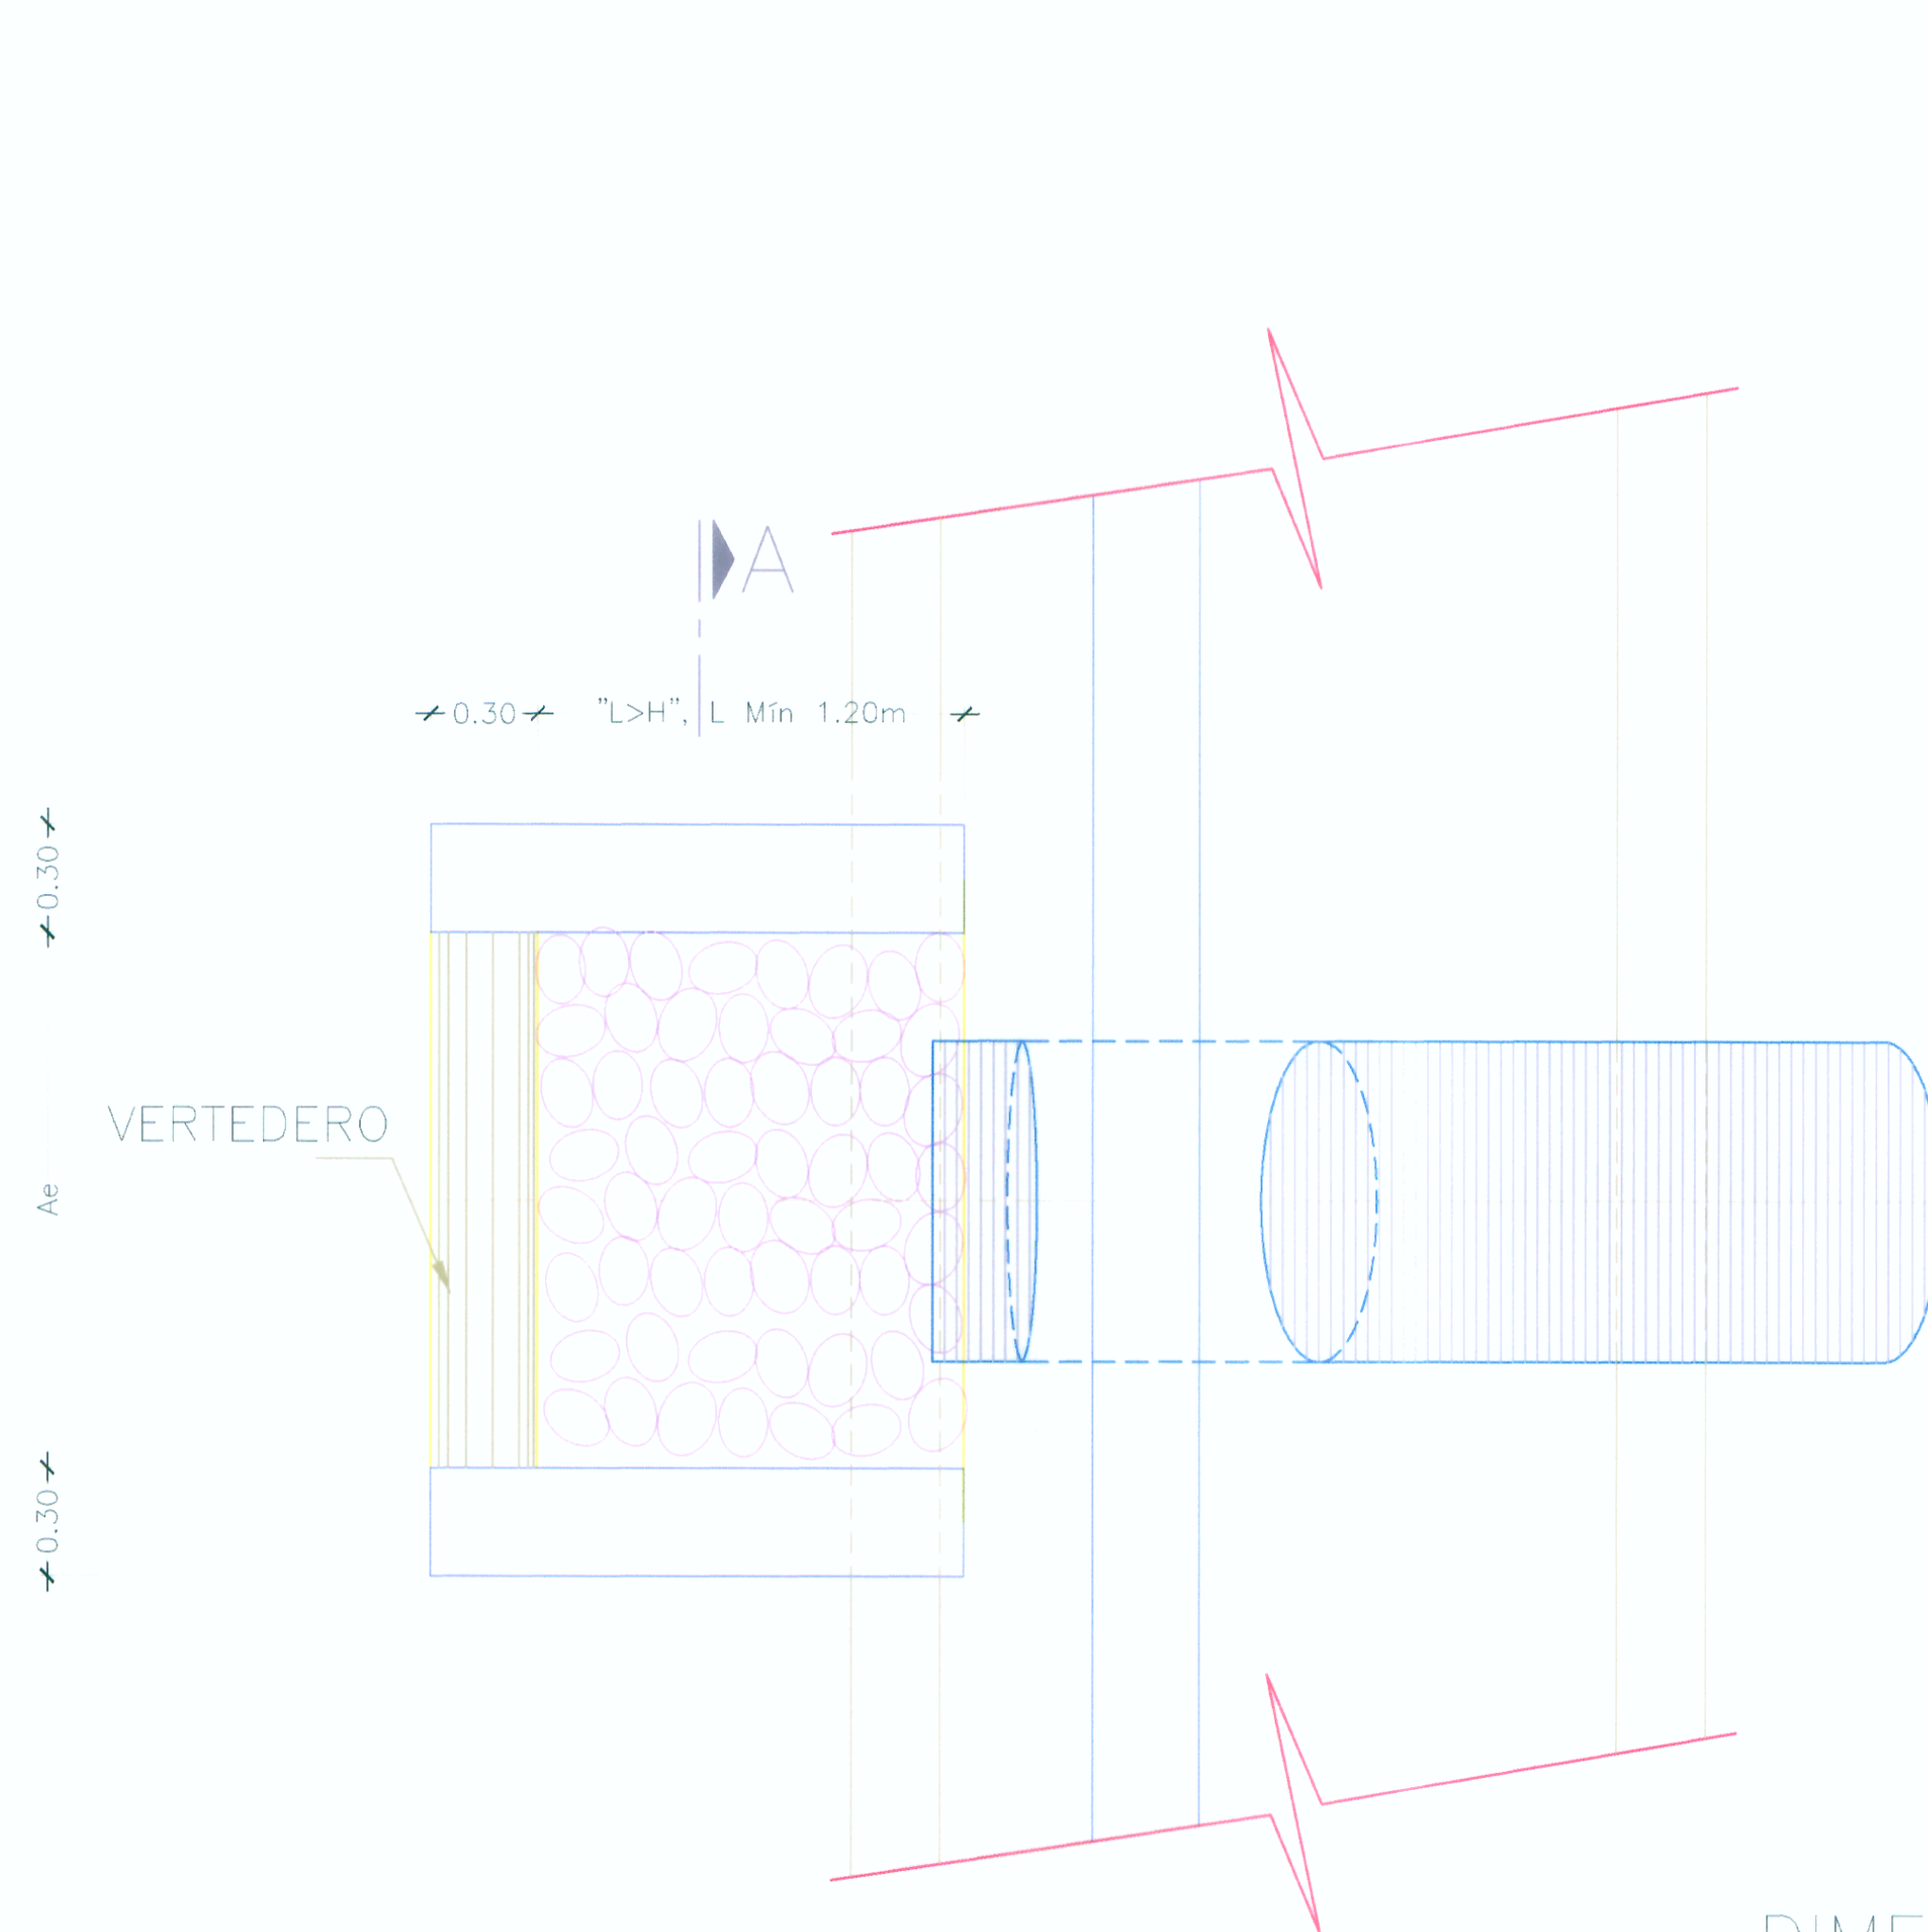

PLANTA
ESC.1/20

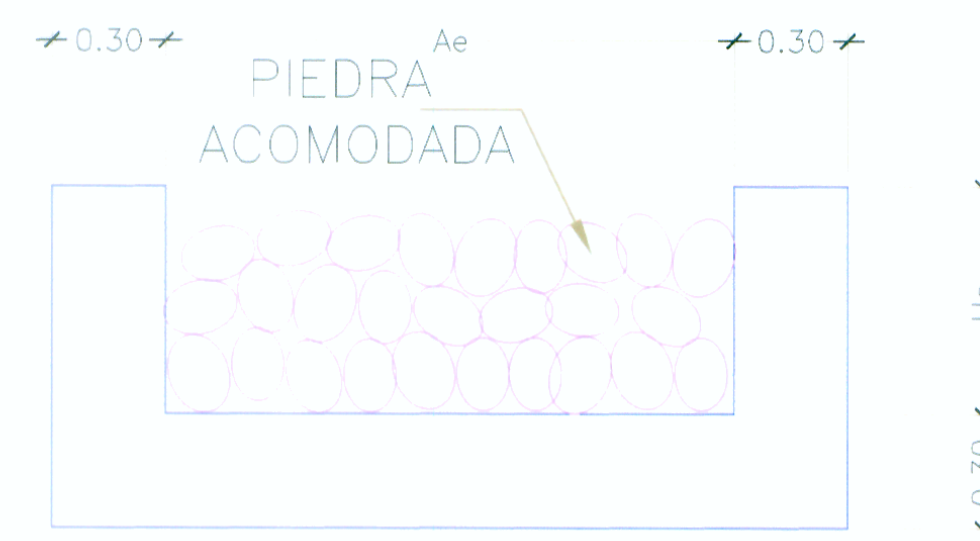

CORTE B-B
ESC.1/20

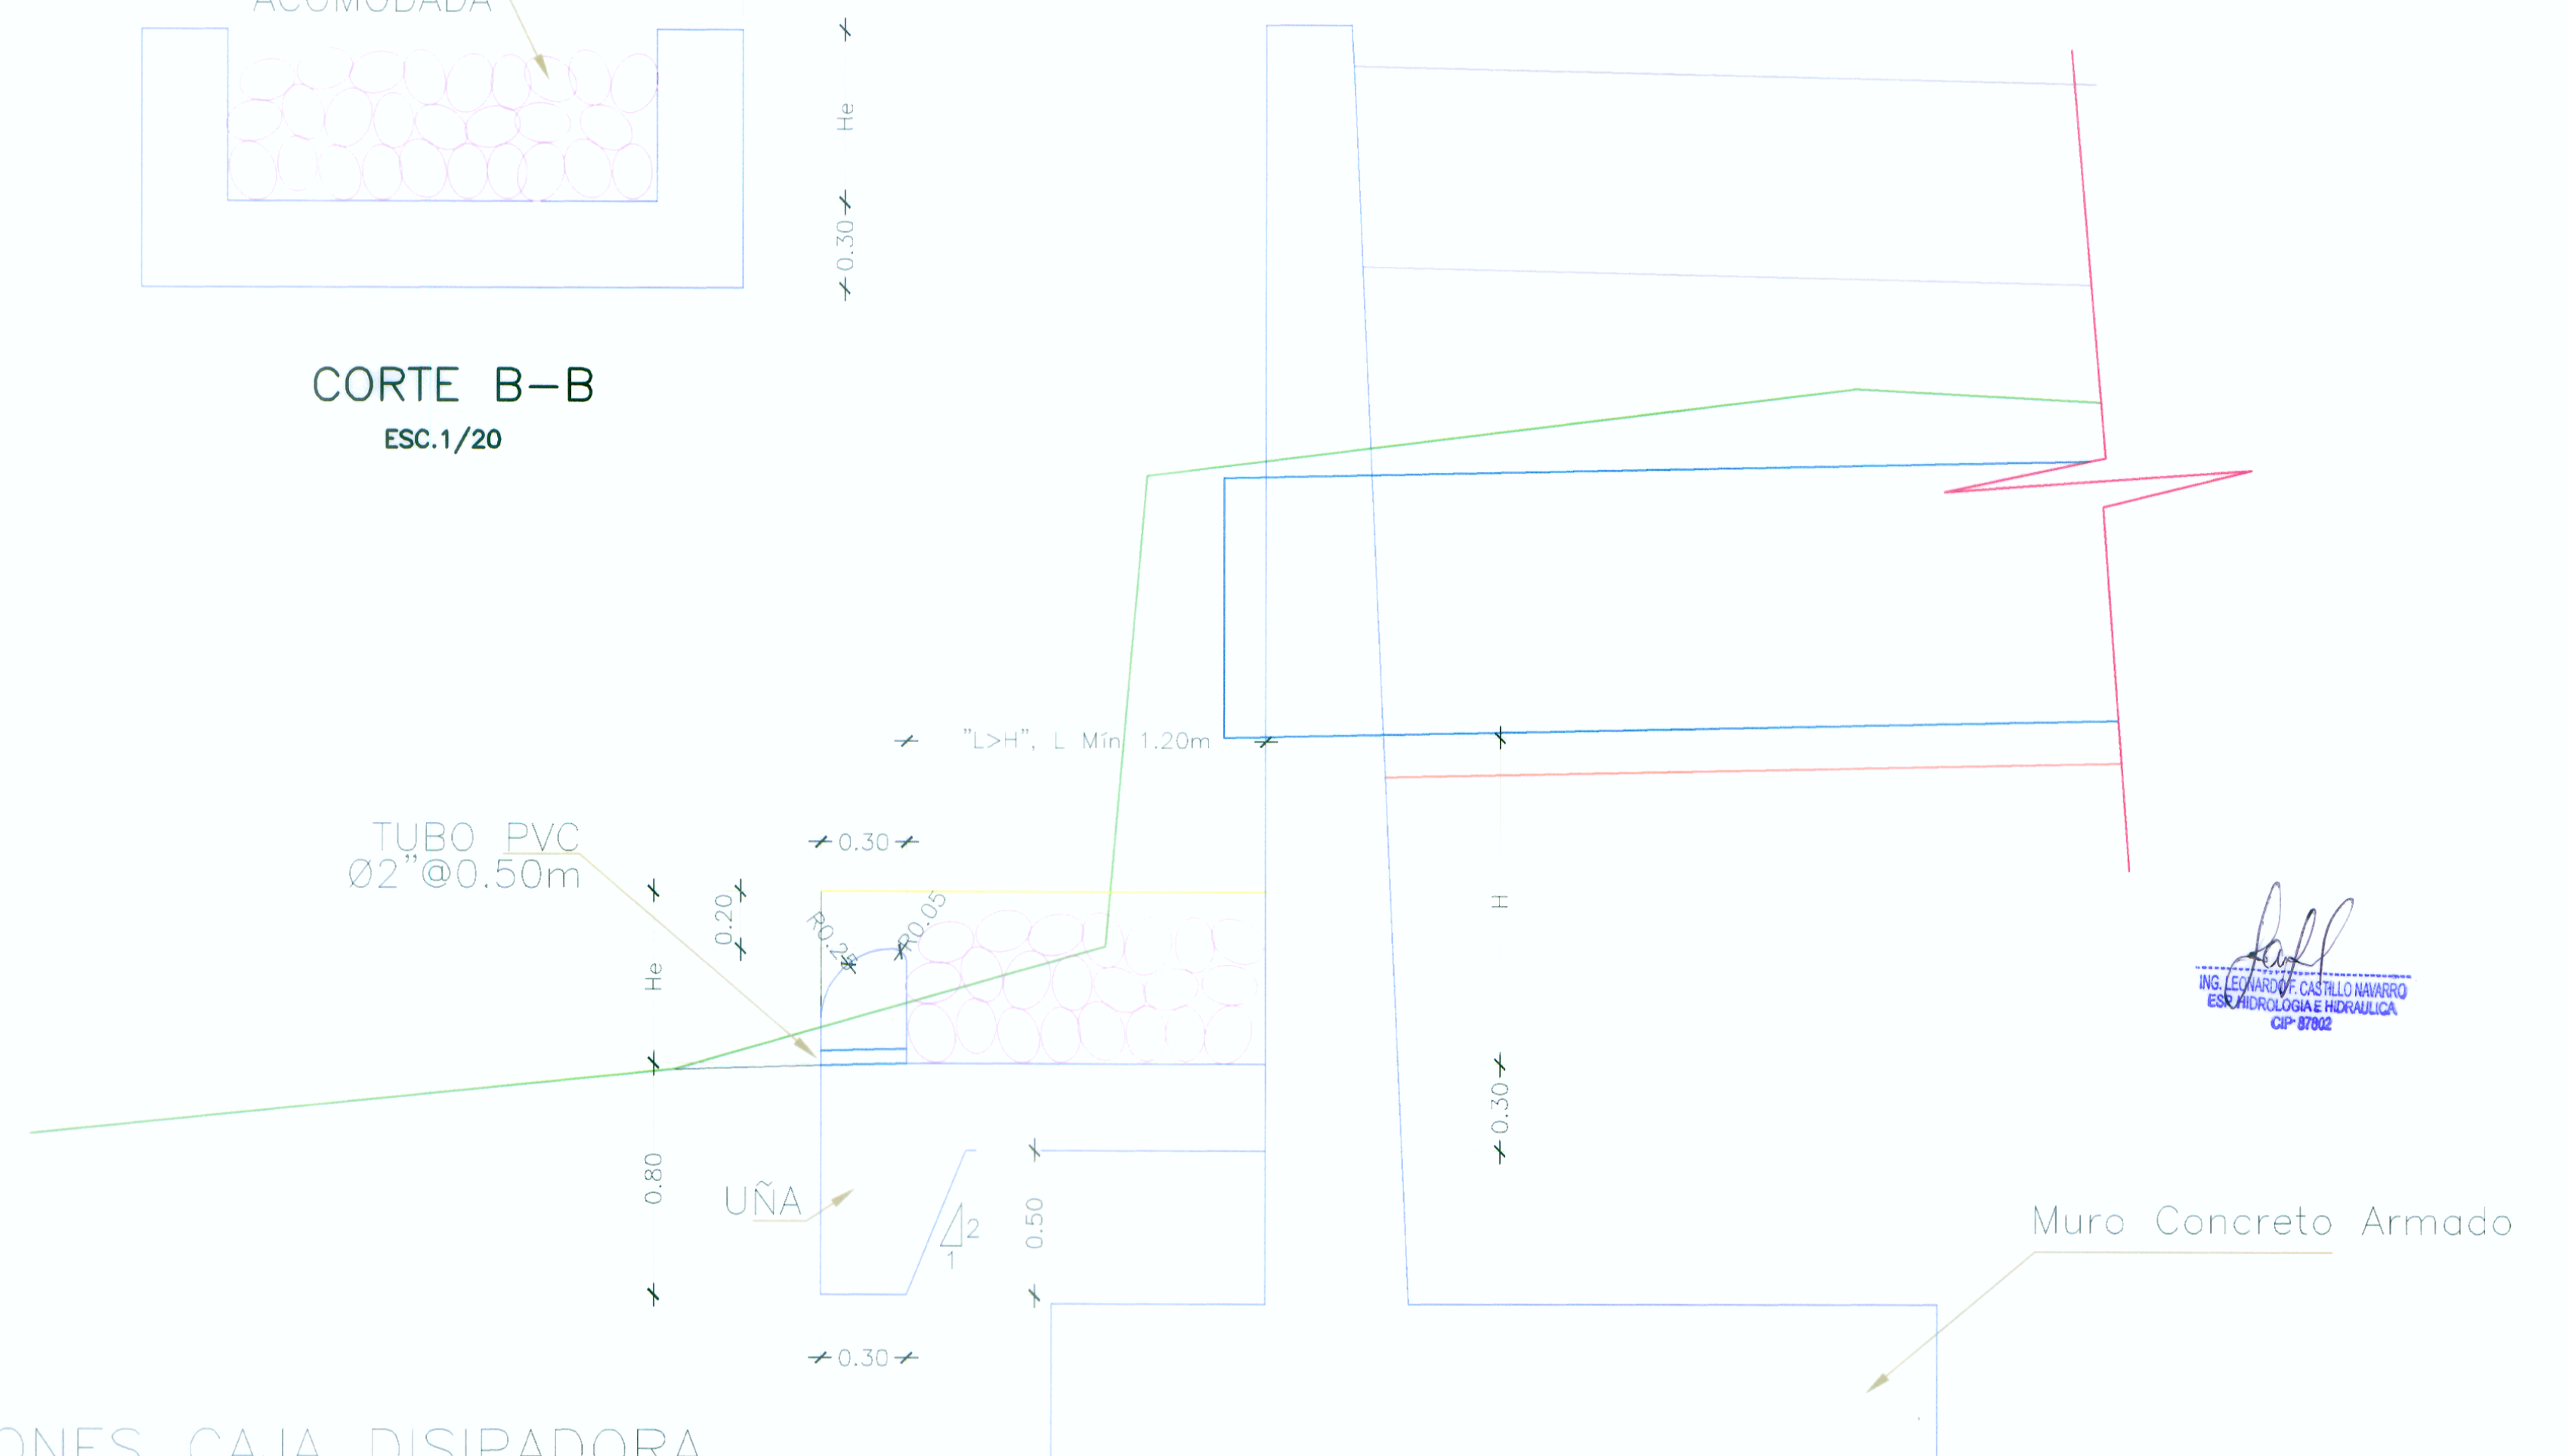

CORTE A-A
ESC.1/20

DIMENSIONES CAJA DISIPADORA

Ø	Ae	He	L
36"	2.00	0.60	VAR.
48"	2.40	0.60	VAR.

NOTA: PARA LA ADHESION DE CONCRETOS SE USARA CEMENTO EPOXICO