



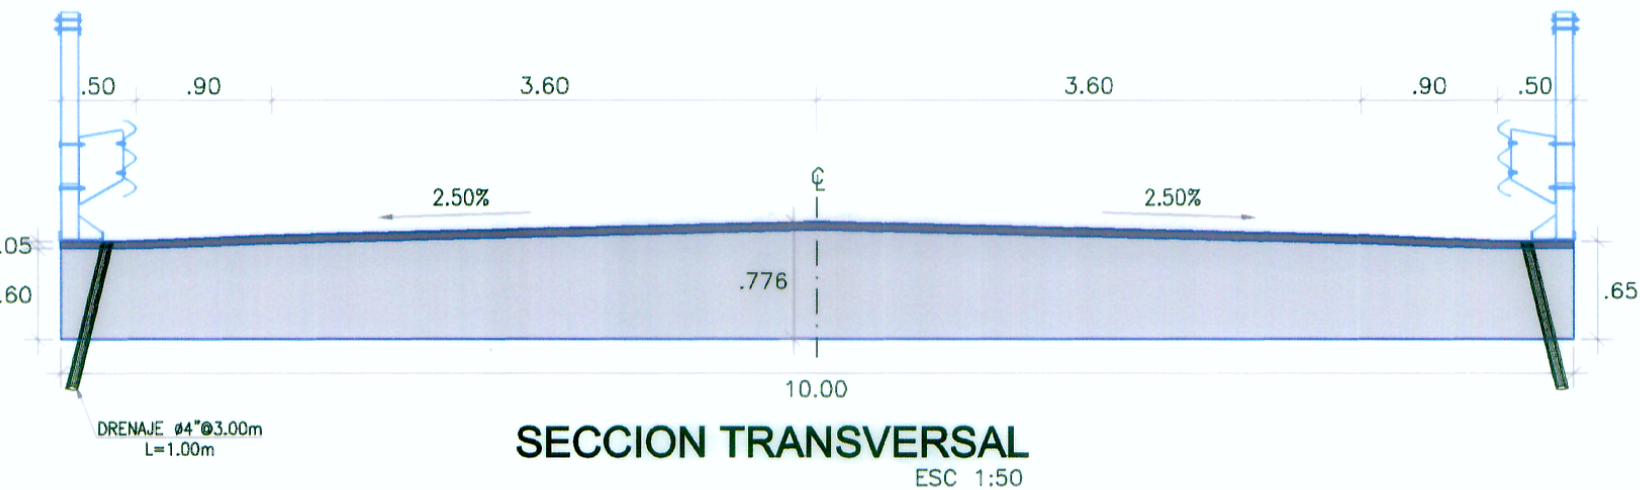

VISTA EN PLANTA
Escala: 1/100

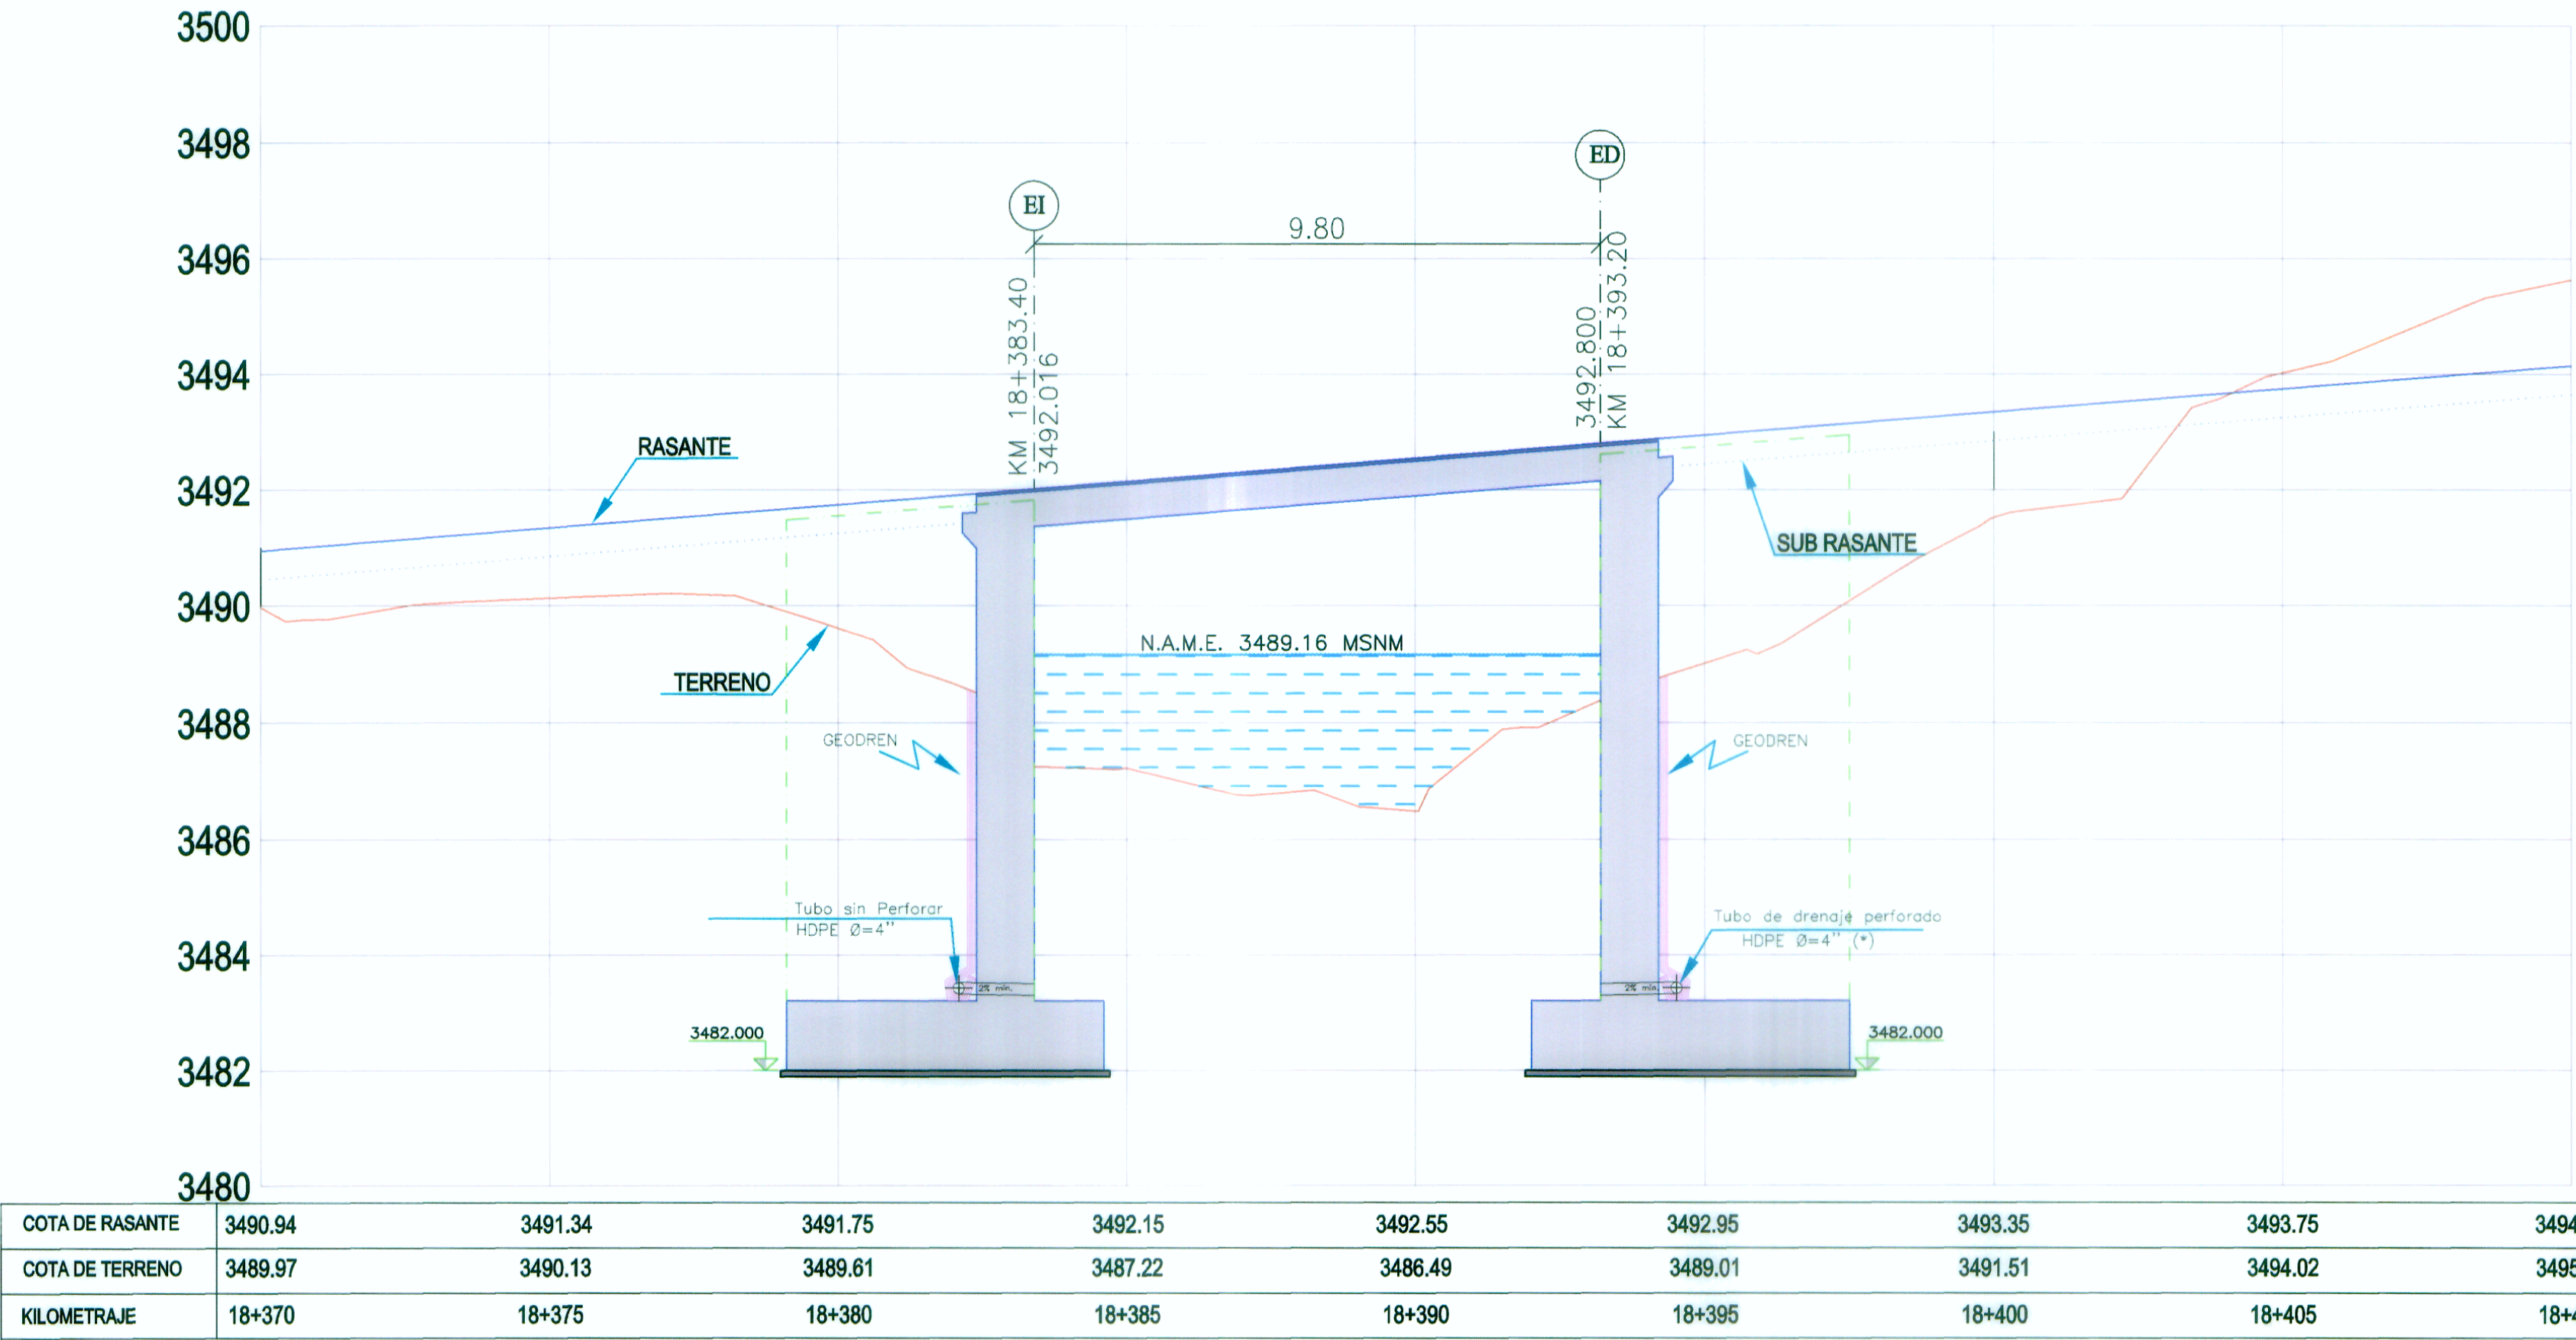

VISTA DE PERFIL
Escala 1:100

VERTICES DE ZAPATAS COORDENADAS UTM WGS 84		
	ESTE	NORTE
A	331030.8007	8738683.2629
B	331046.6902	8738689.2763
C	331033.4604	8738688.0771
D	331049.3499	8738694.0904
E	331037.0401	8738694.5536
F	331052.9297	8738700.5669
G	331039.6995	8738699.3679
H	331055.5890	8738705.3813

REVISIONES		
Nº	FECHA	DESCRIPCION