

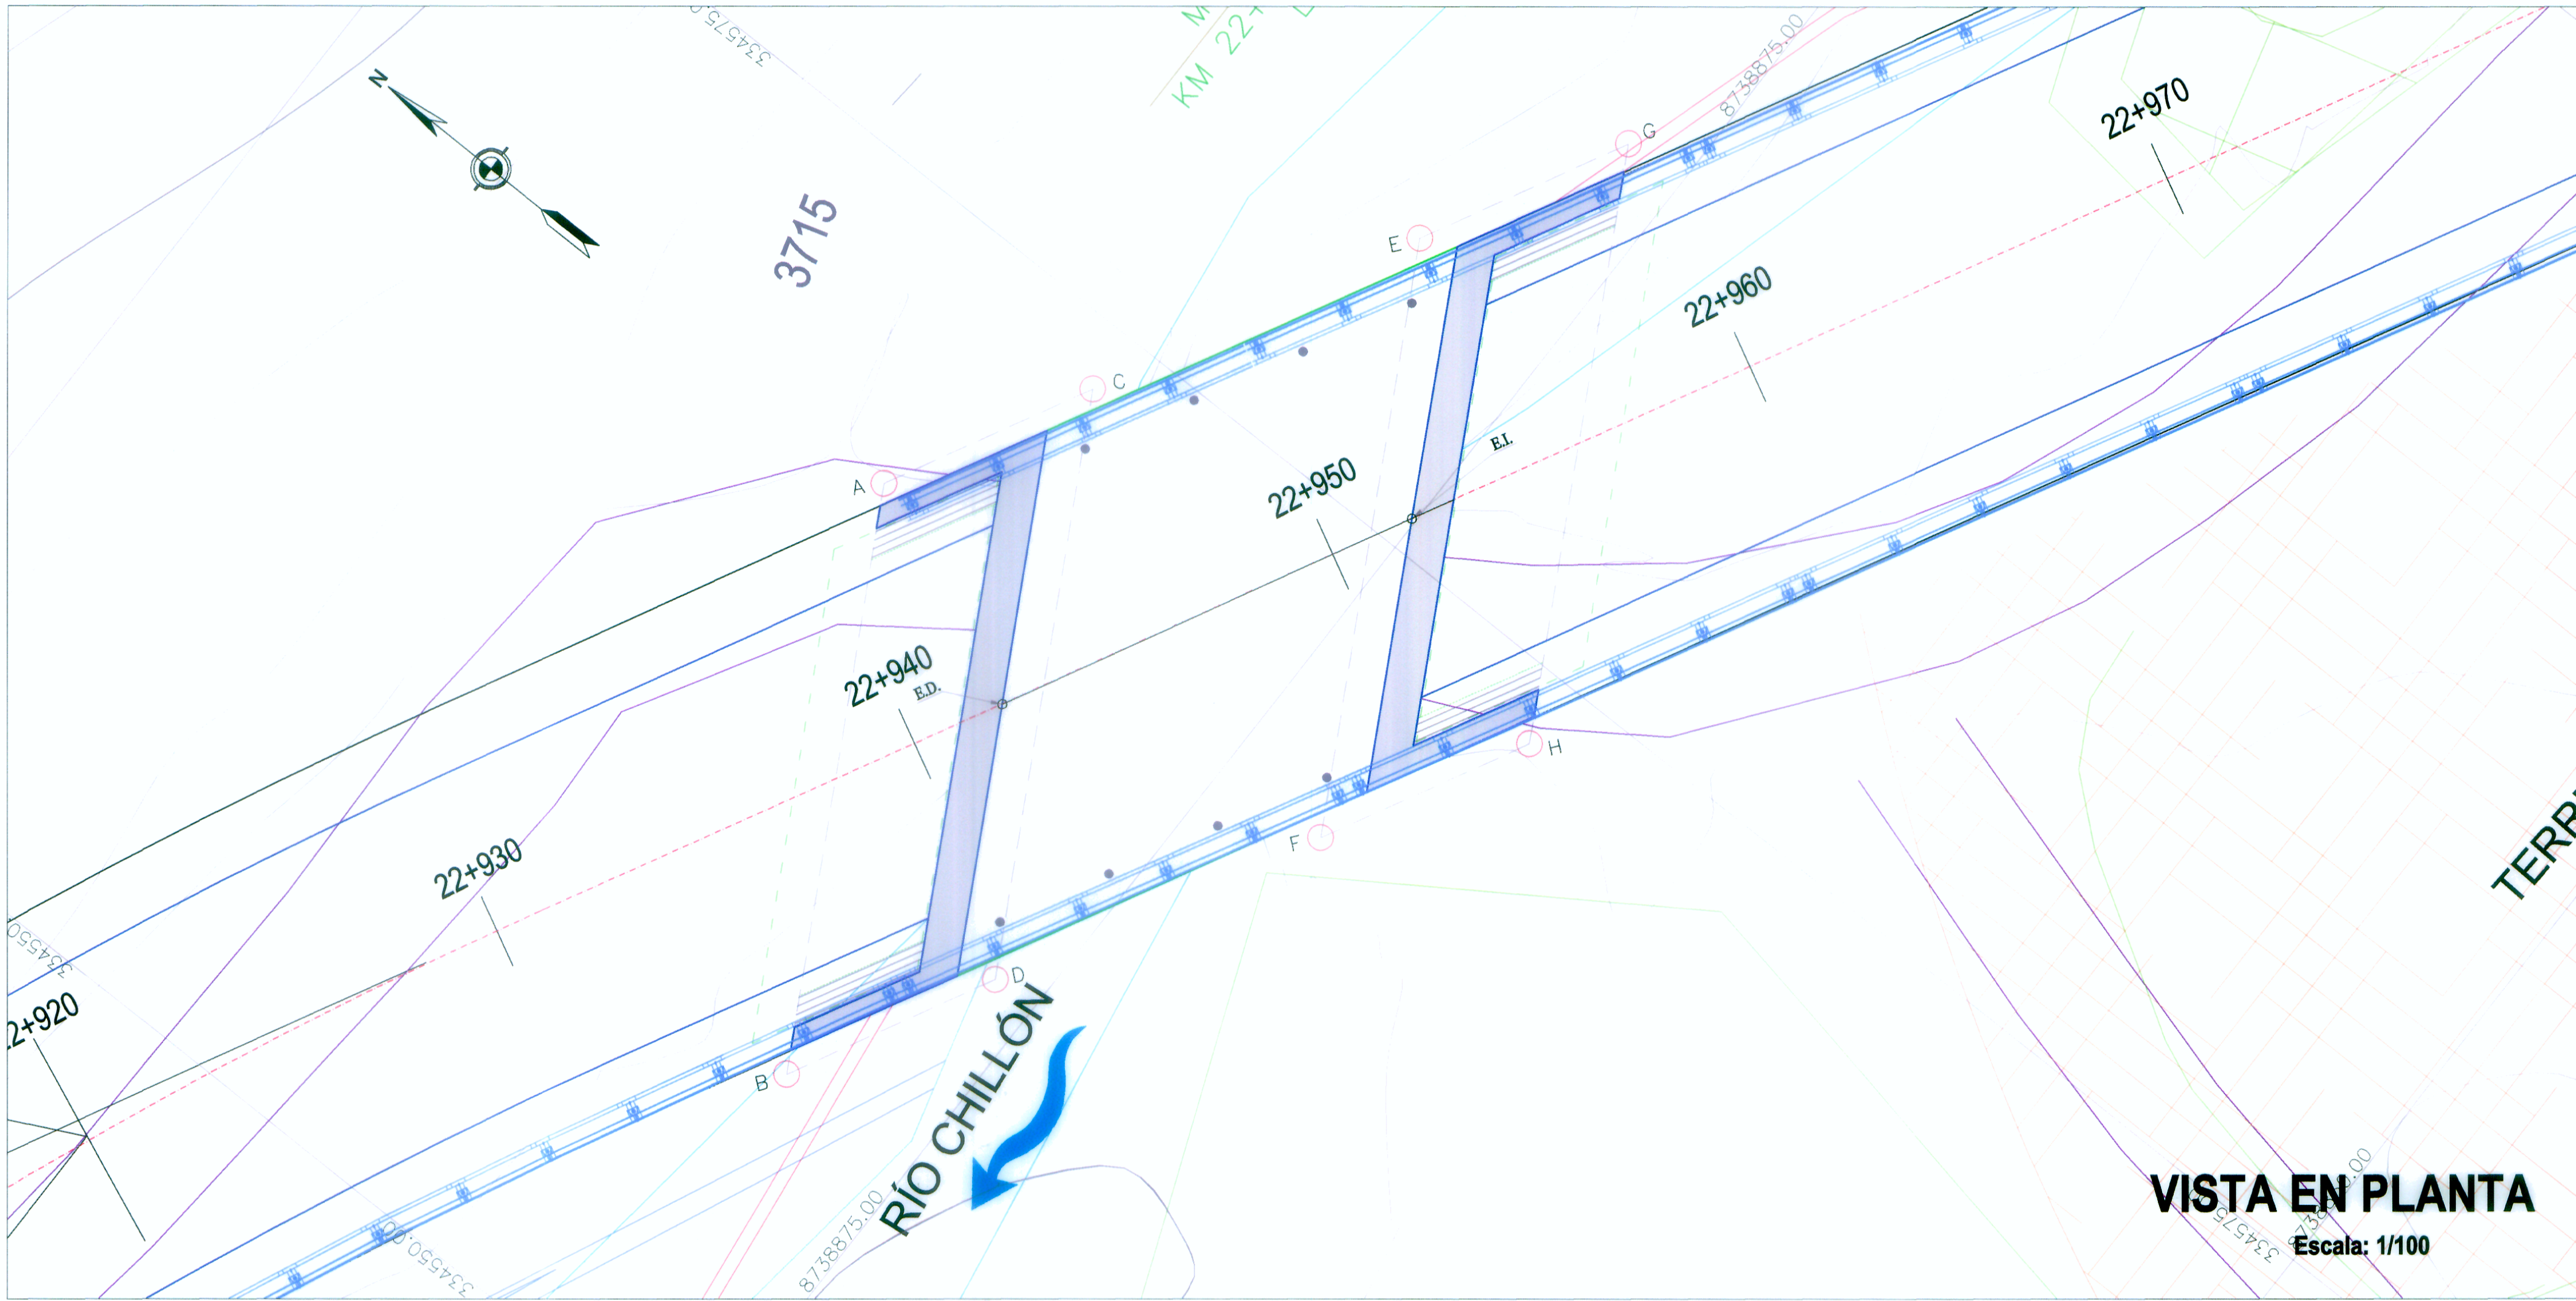


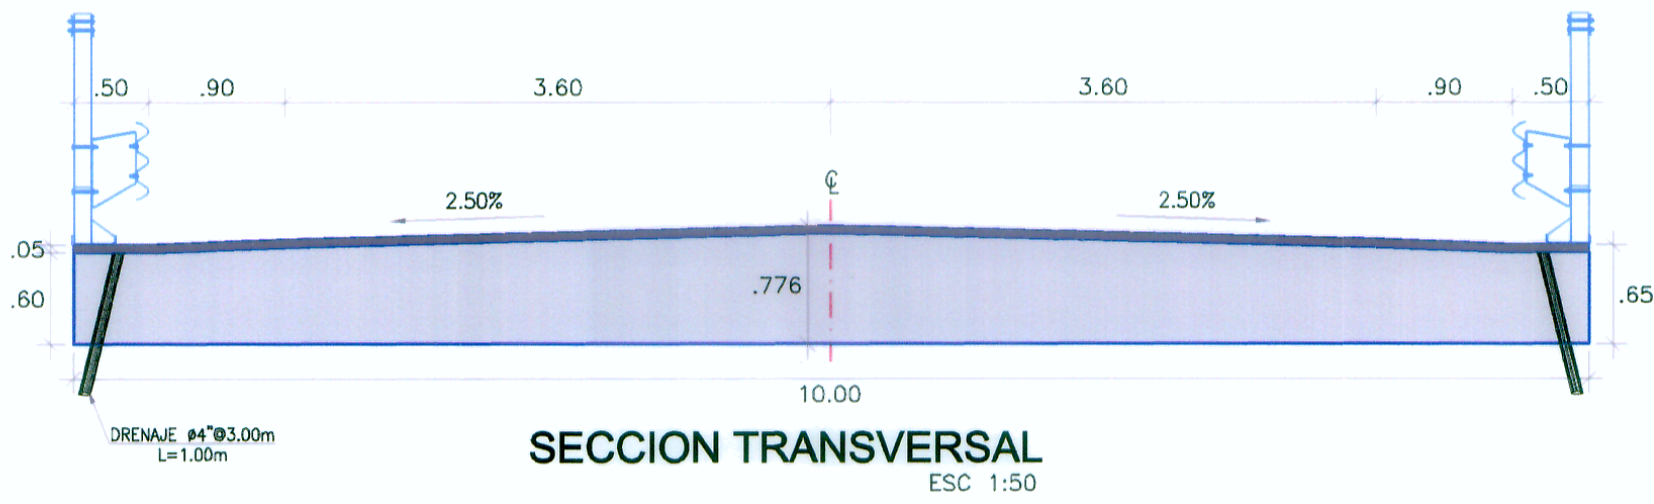

VISTA EN PLANTA
Escala: 1/100

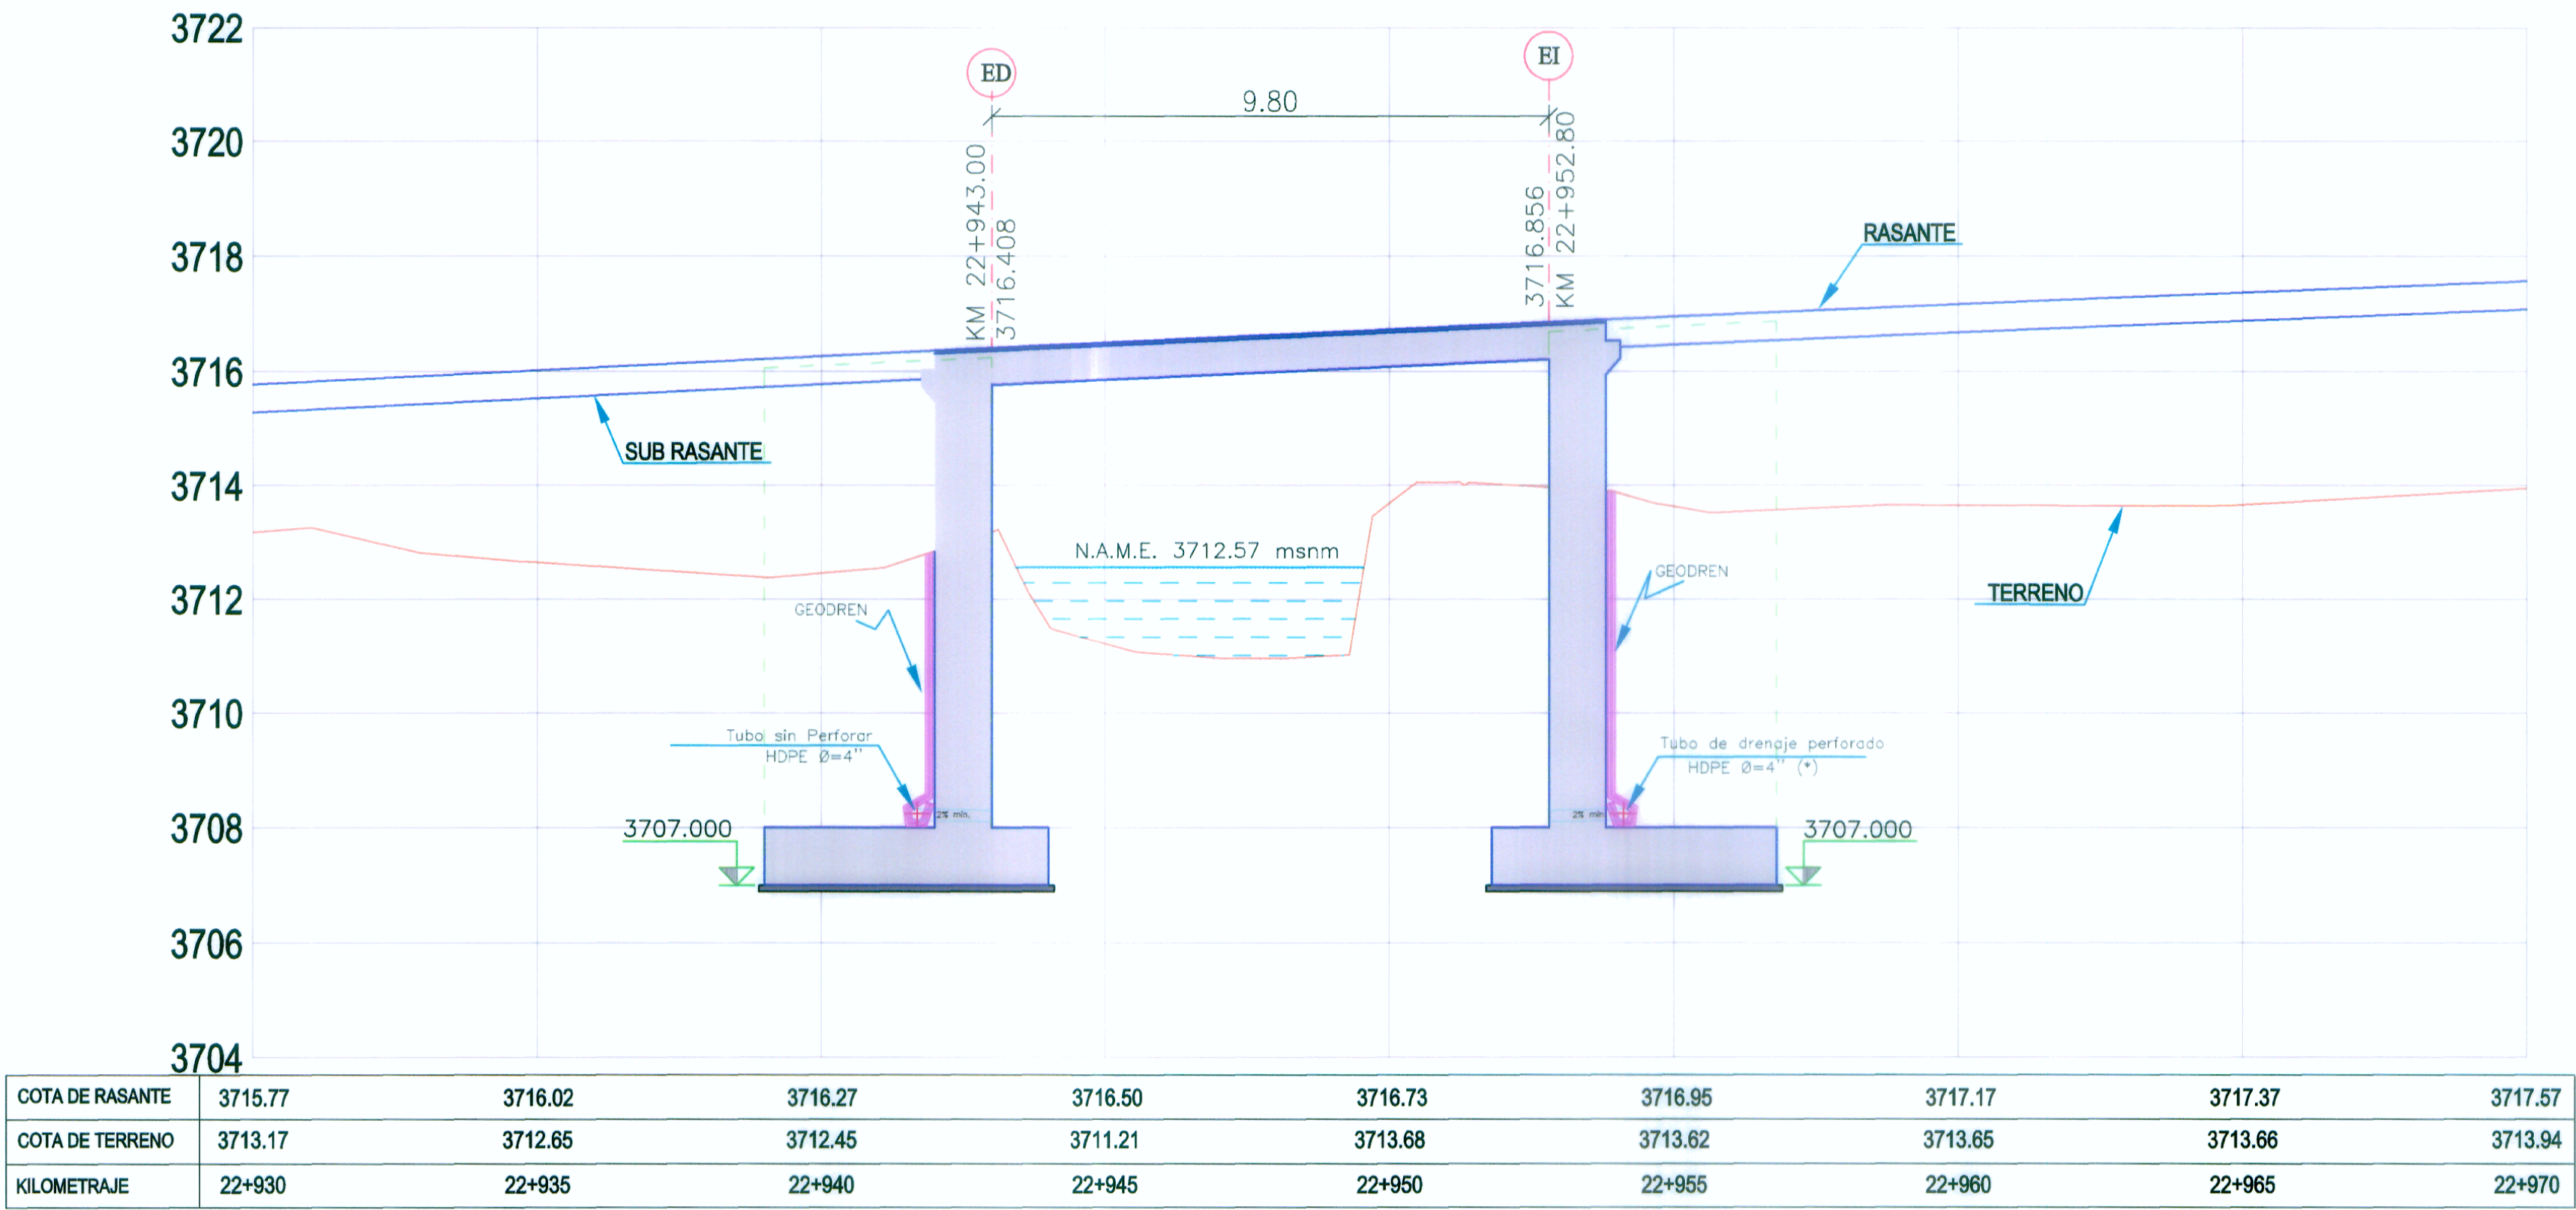

VISTA DE PERFIL
Escala 1:100

VERTICES DE ZAPATAS COORDENADAS UTM WGS 84		
	ESTE	NORTE
A	334569.1862	8738884.6228
B	334557.7820	8738878.3547
C	334573.6216	8738882.3147
D	334562.2174	8738876.0466
E	334580.6201	8738878.7455
F	334569.0462	8738872.3841
G	334585.0516	8738876.4282
H	334573.4790	8738870.0703

REVISIONES		
Nº	FECHA	DESCRIPCIÓN